


NORTH

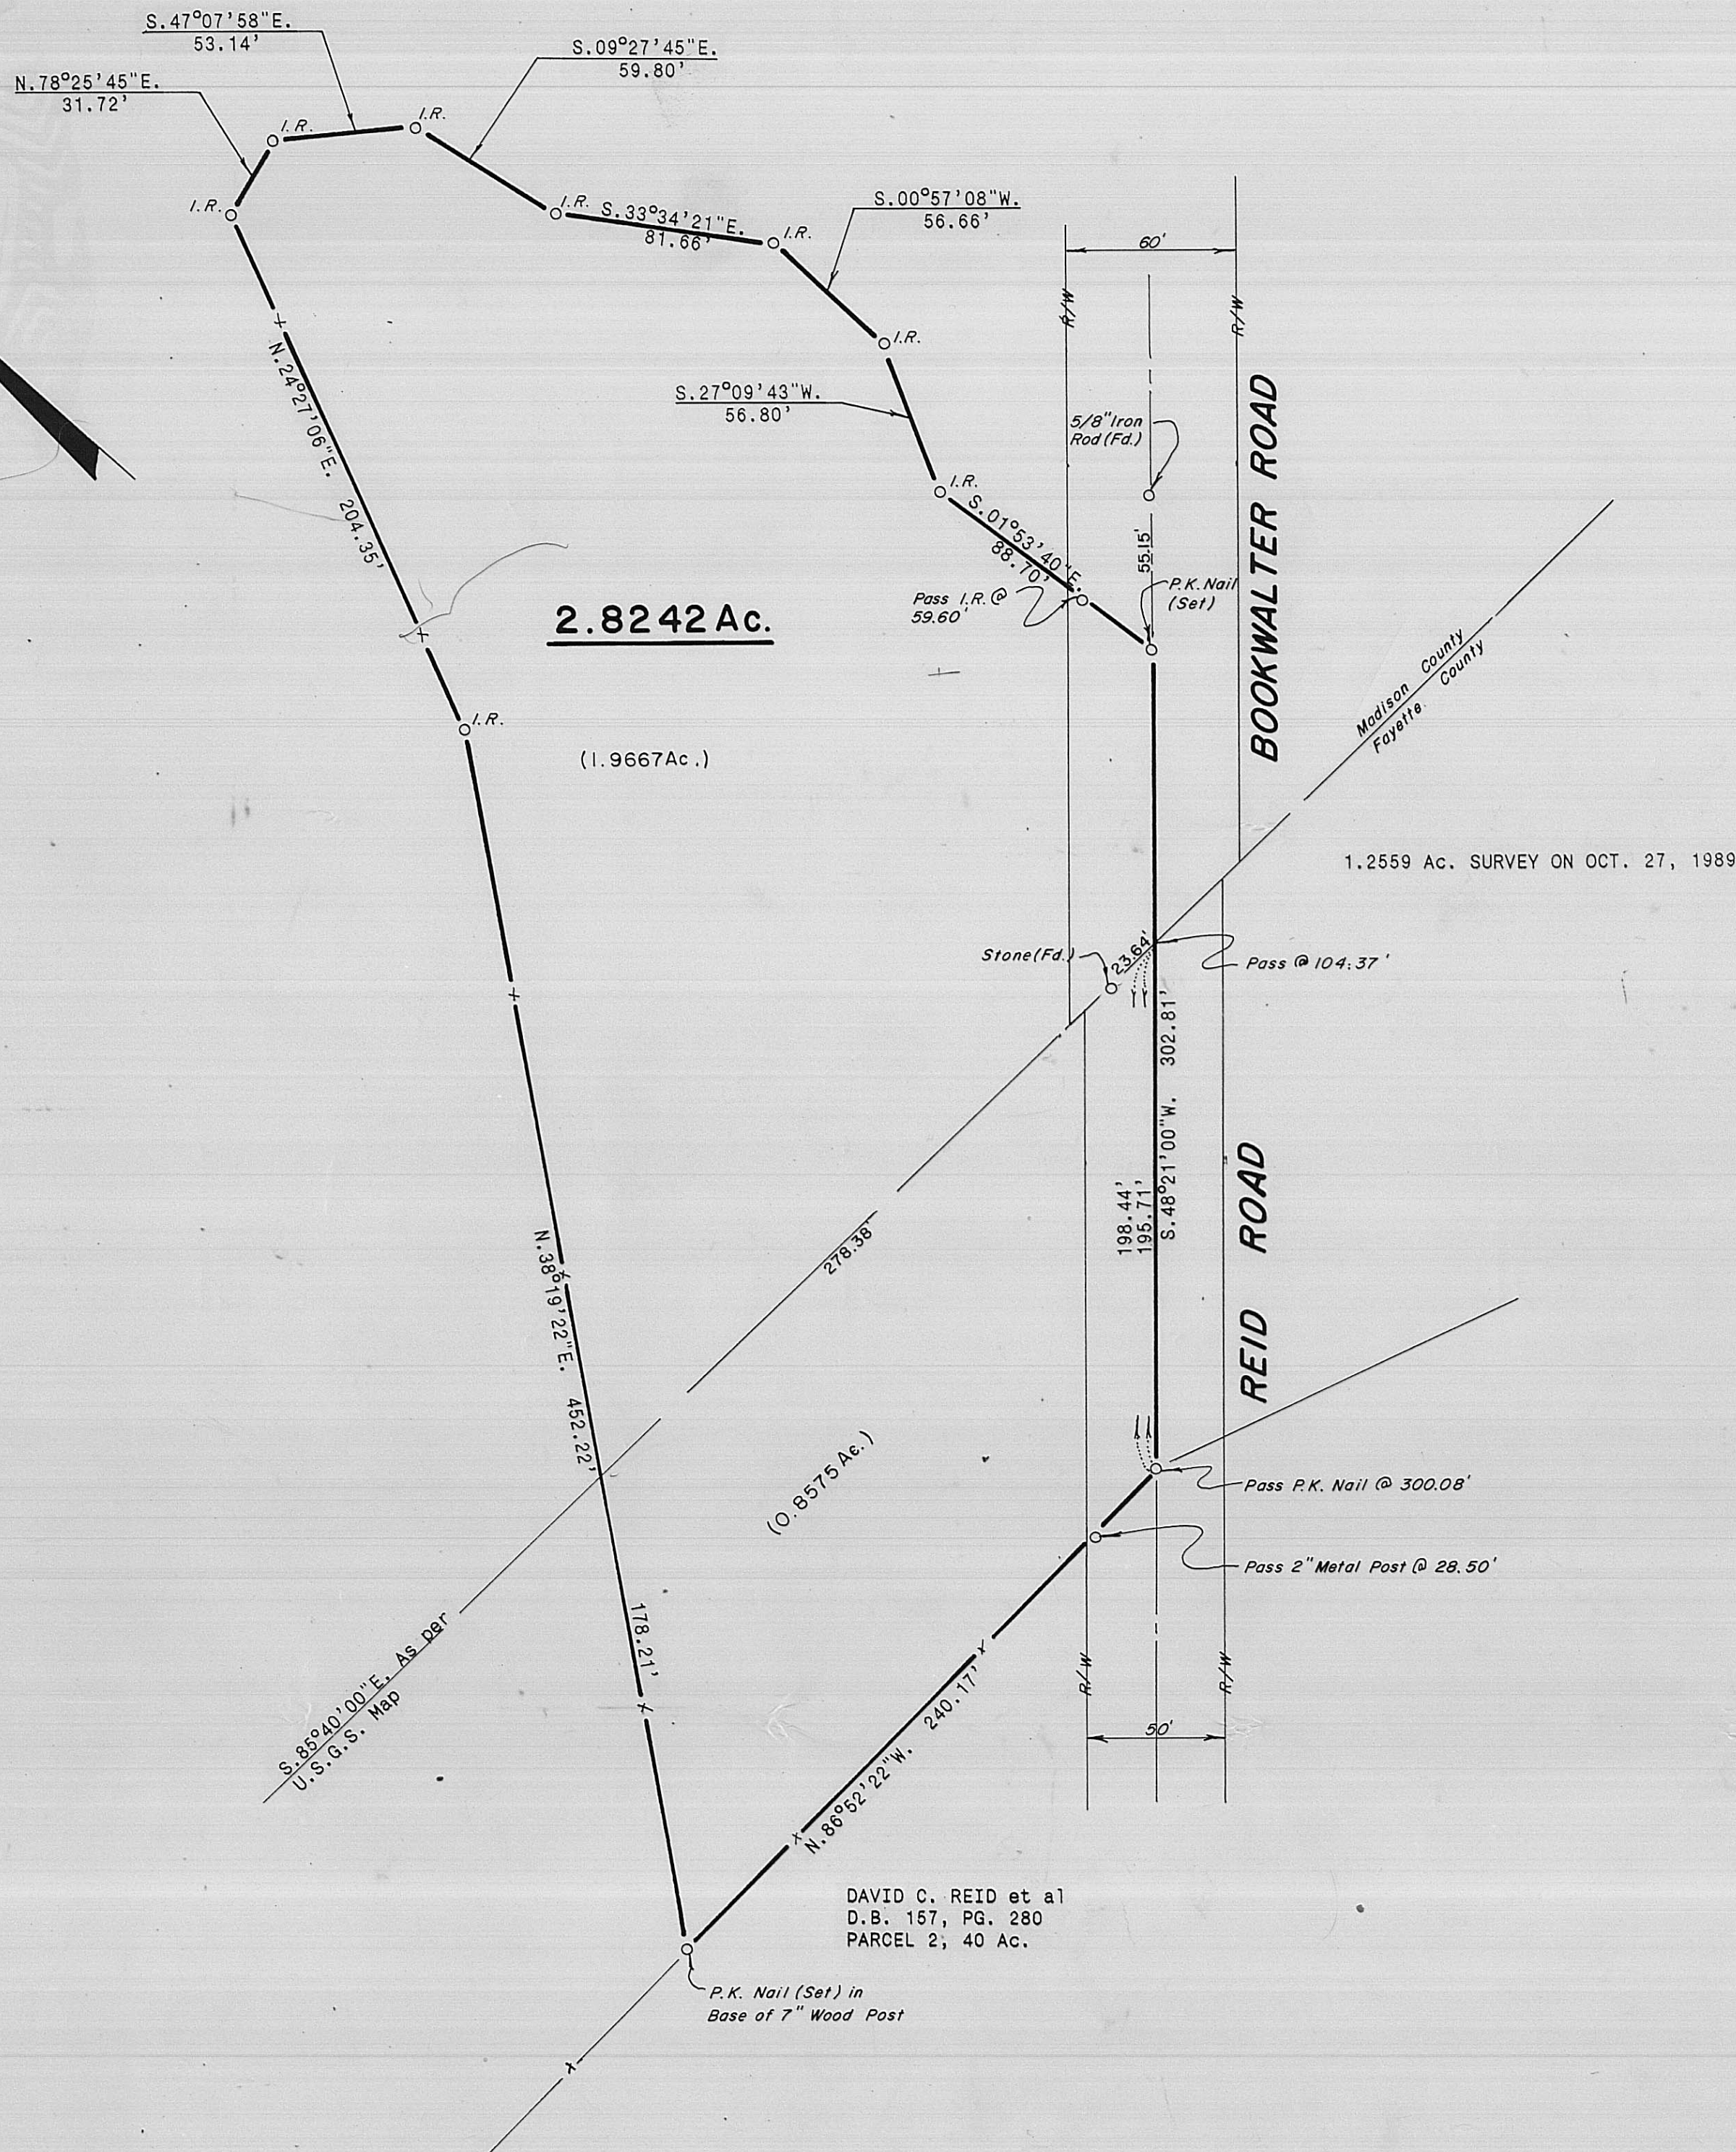

DEED REFERENCE:

ROBERT L. STOUGHTON
1st TRACT 195.65 Ac.
D.B. 152, PG. 804
PAINT TOWNSHIP, FAYETTE COUNTY
10 Ac. IN FAYETTE COUNTY

ROBERT L. STOUGHTON
1st TRACT 195.65 Ac.
STOKES TOWNSHIP, MADISON COUNTY
185.65 Ac. IN MADISON COUNTY
D.B. 260, PG. 319
D.B. 260, PG. 446

NOTES

I.R. = 5/8" Iron Rod (Set) with plastic cap stamped "RLL 6106."
OCCUPATION: Roadway & Monumentation (Fd.)
All monumentation is in good condition.
REFERENCE BEARING: N. 66°50'00"W. A South line of 195.65 Ac. Tract as per D.B. 152, PG. 804.



Ronald L. Linton

Ronald L. Linton, P.S. No. 6106

Gale L. Helms & Assoc., Inc.
Consulting Engineers & Surveyors
222 N. OAKLAND AVE.

WASHINGTON C.H., OHIO 43160

PH. (614) 335-3916

SURVEY OF 2.8242 AC.

V.M.S. 1093

STOKES TOWNSHIP, MADISON CO., OHIO
PAINT TOWNSHIP, FAYETTE CO., OHIO

DATE:
NOV. 19, 1990

0' 50' 100'

SCALE:
1" = 50'

27-92