



E Goodson Road		
Bearing	Distance	
A" N 54° 42' 02" E	35.00'	
B" N 54° 42' 02" E	25.00'	
C" N 54° 42' 02" E	25.00'	
D" N 54° 42' 02" E	125.00'	

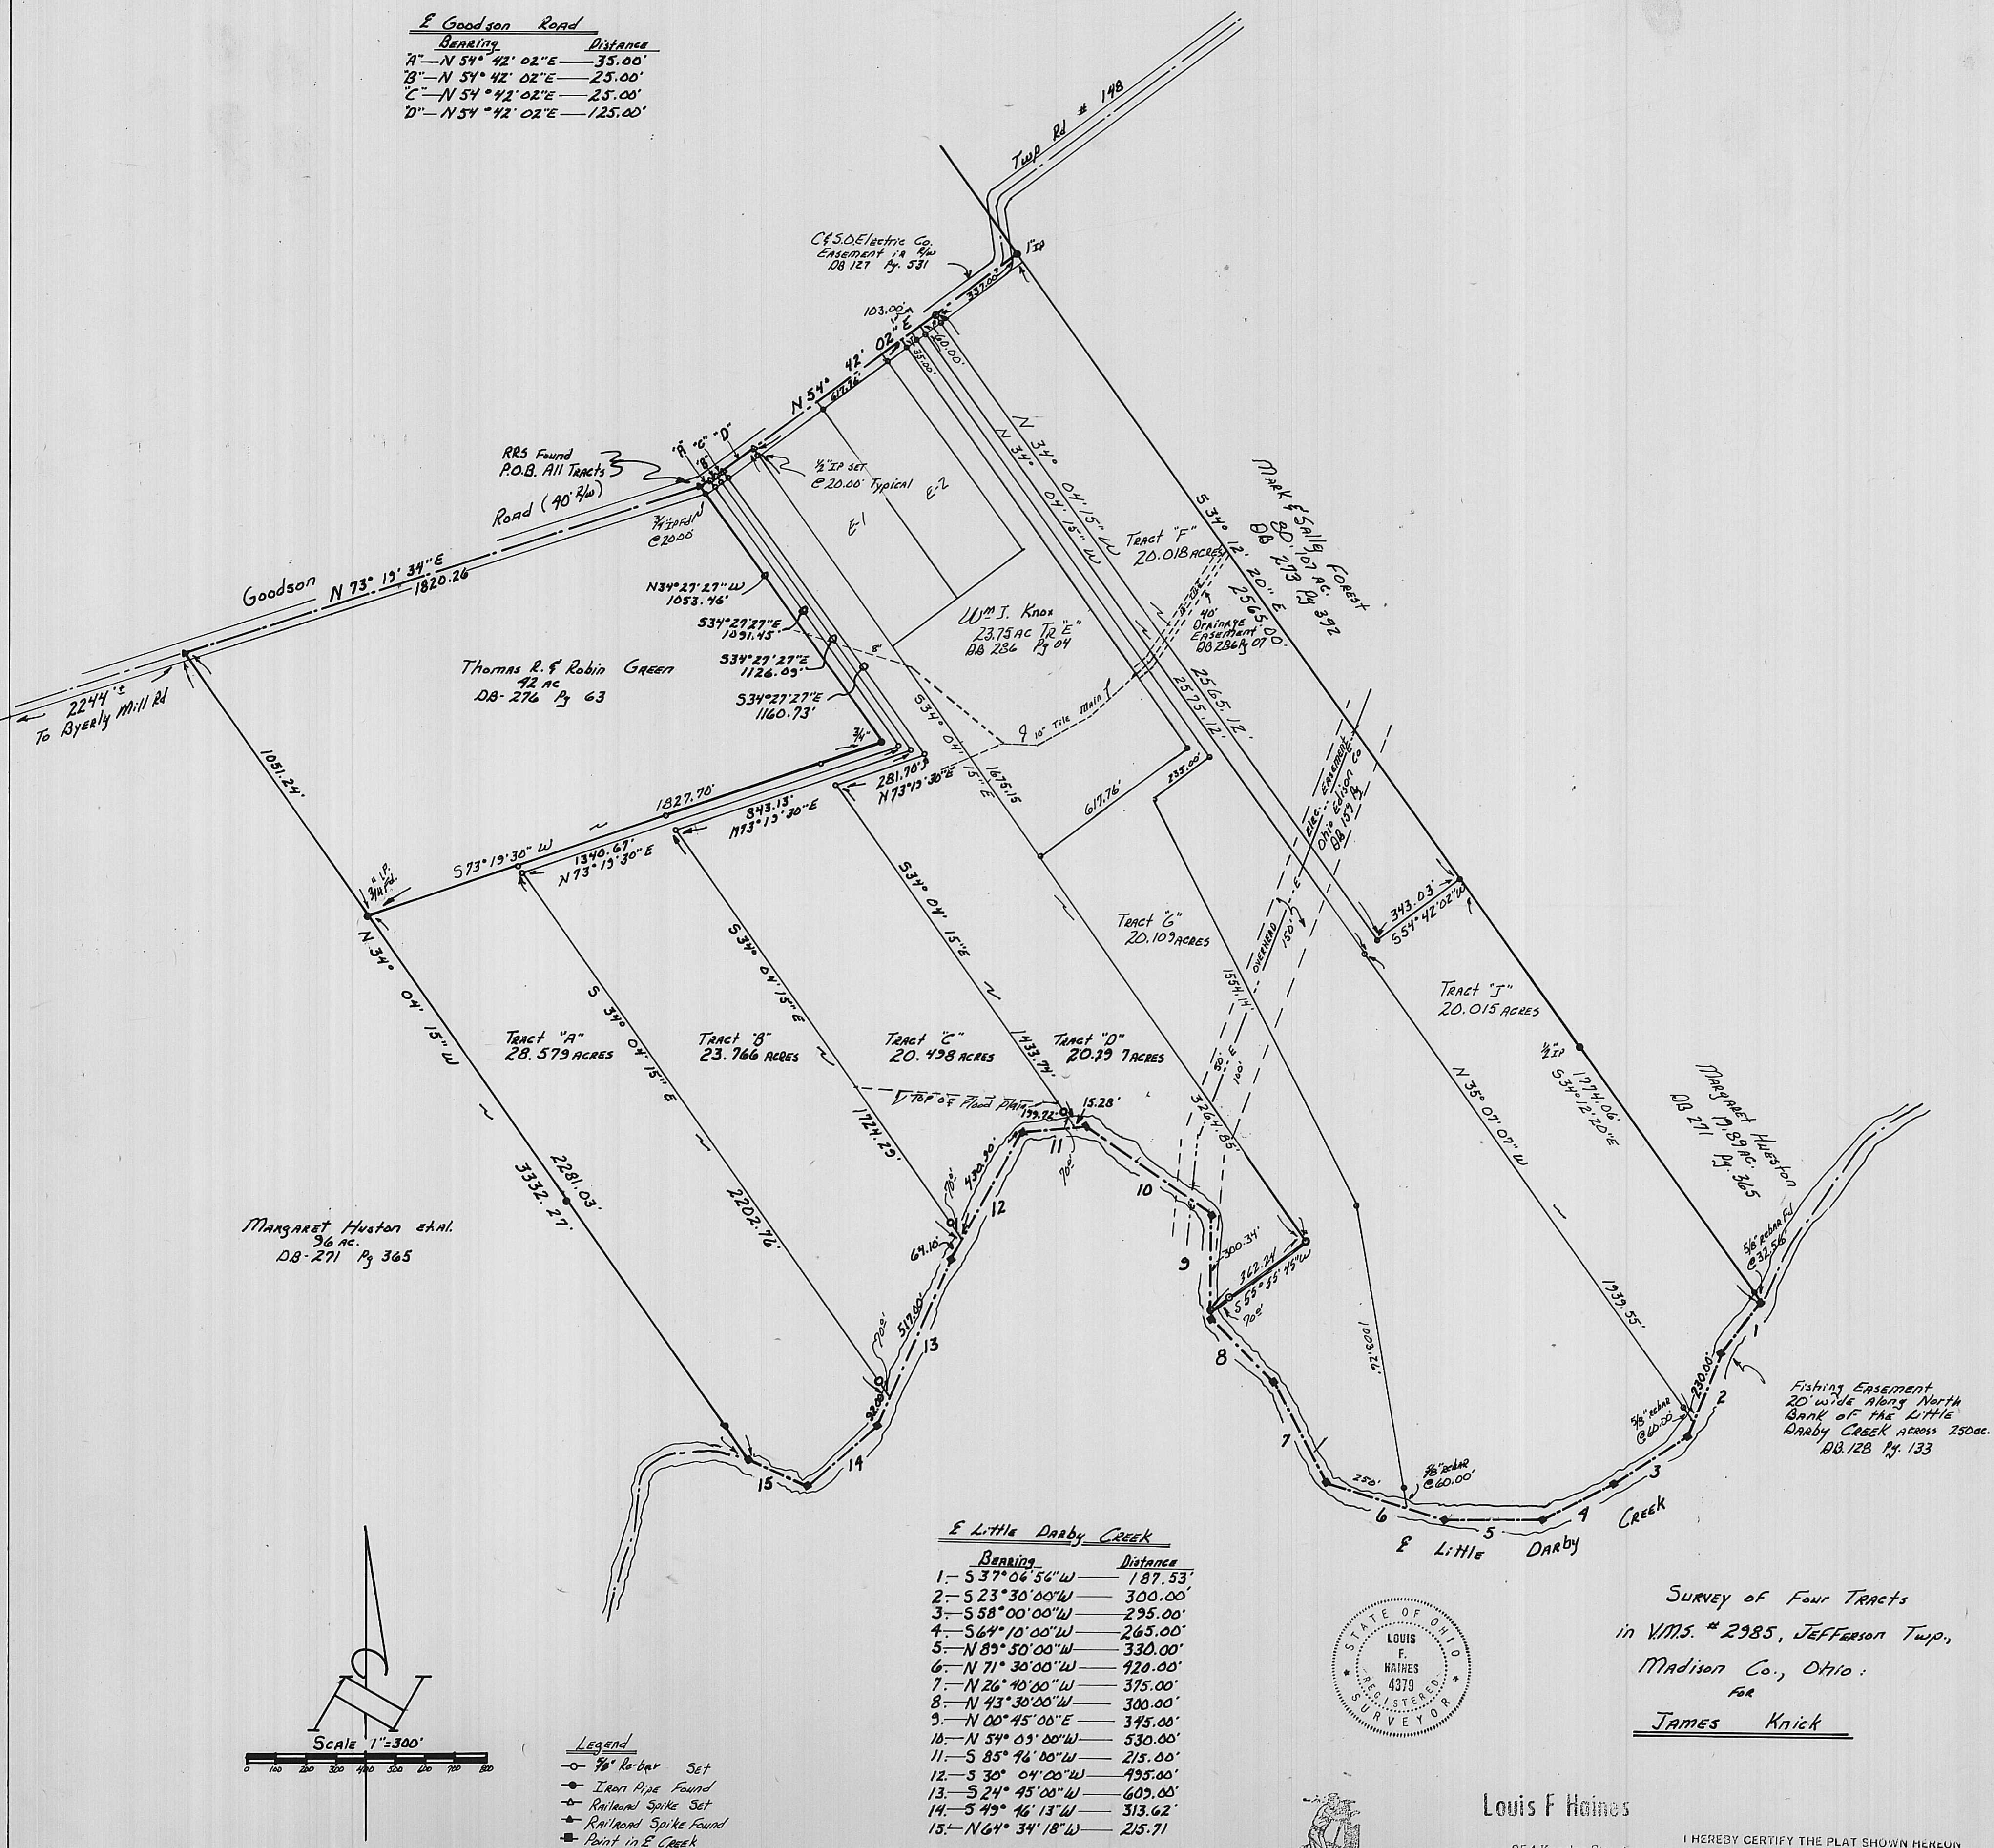

E Little Darby Creek

Bearing	Distance
1- S 37° 06' 56" W	187.53'
2- S 23° 30' 00" W	300.00'
3- S 58° 00' 00" W	295.00'
4- S 64° 10' 00" W	265.00'
5- N 89° 50' 00" W	330.00'
6- N 71° 30' 00" W	420.00'
7- N 26° 40' 00" W	375.00'
8- N 43° 30' 00" W	300.00'
9- N 00° 45' 00" E	345.00'
10- N 54° 05' 00" W	530.00'
11- S 85° 46' 00" W	215.00'
12- S 30° 04' 00" W	495.00'
13- S 24° 45' 00" W	609.00'
14- S 49° 46' 13" W	513.62'
15- N 64° 34' 18" W	215.71'

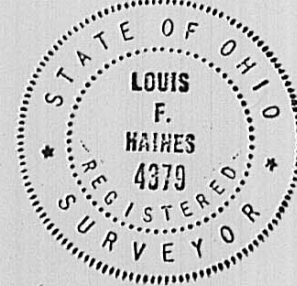

SURVEY OF FOUR TRACTS
in V.M.S. #2985, JEFFERSON TWP.,
Madison Co., Ohio:
FOR
JAMES KNICK

Louis F Haines

354 Kessler Street
Groveport, Ohio 43125
Phone 837-2181

I HEREBY CERTIFY THE PLAT SHOWN HEREON
IS CORRECT AS SURVEYED BY US.
DATE: March 24, 1990
SIGNED: Louis F. Haines