


2298 Bethlehem Rd. W.
Prospect, Ohio 43342

STEVEN A. FOX, P.S.

PH. 614-494-2028

PLAT of SURVEY

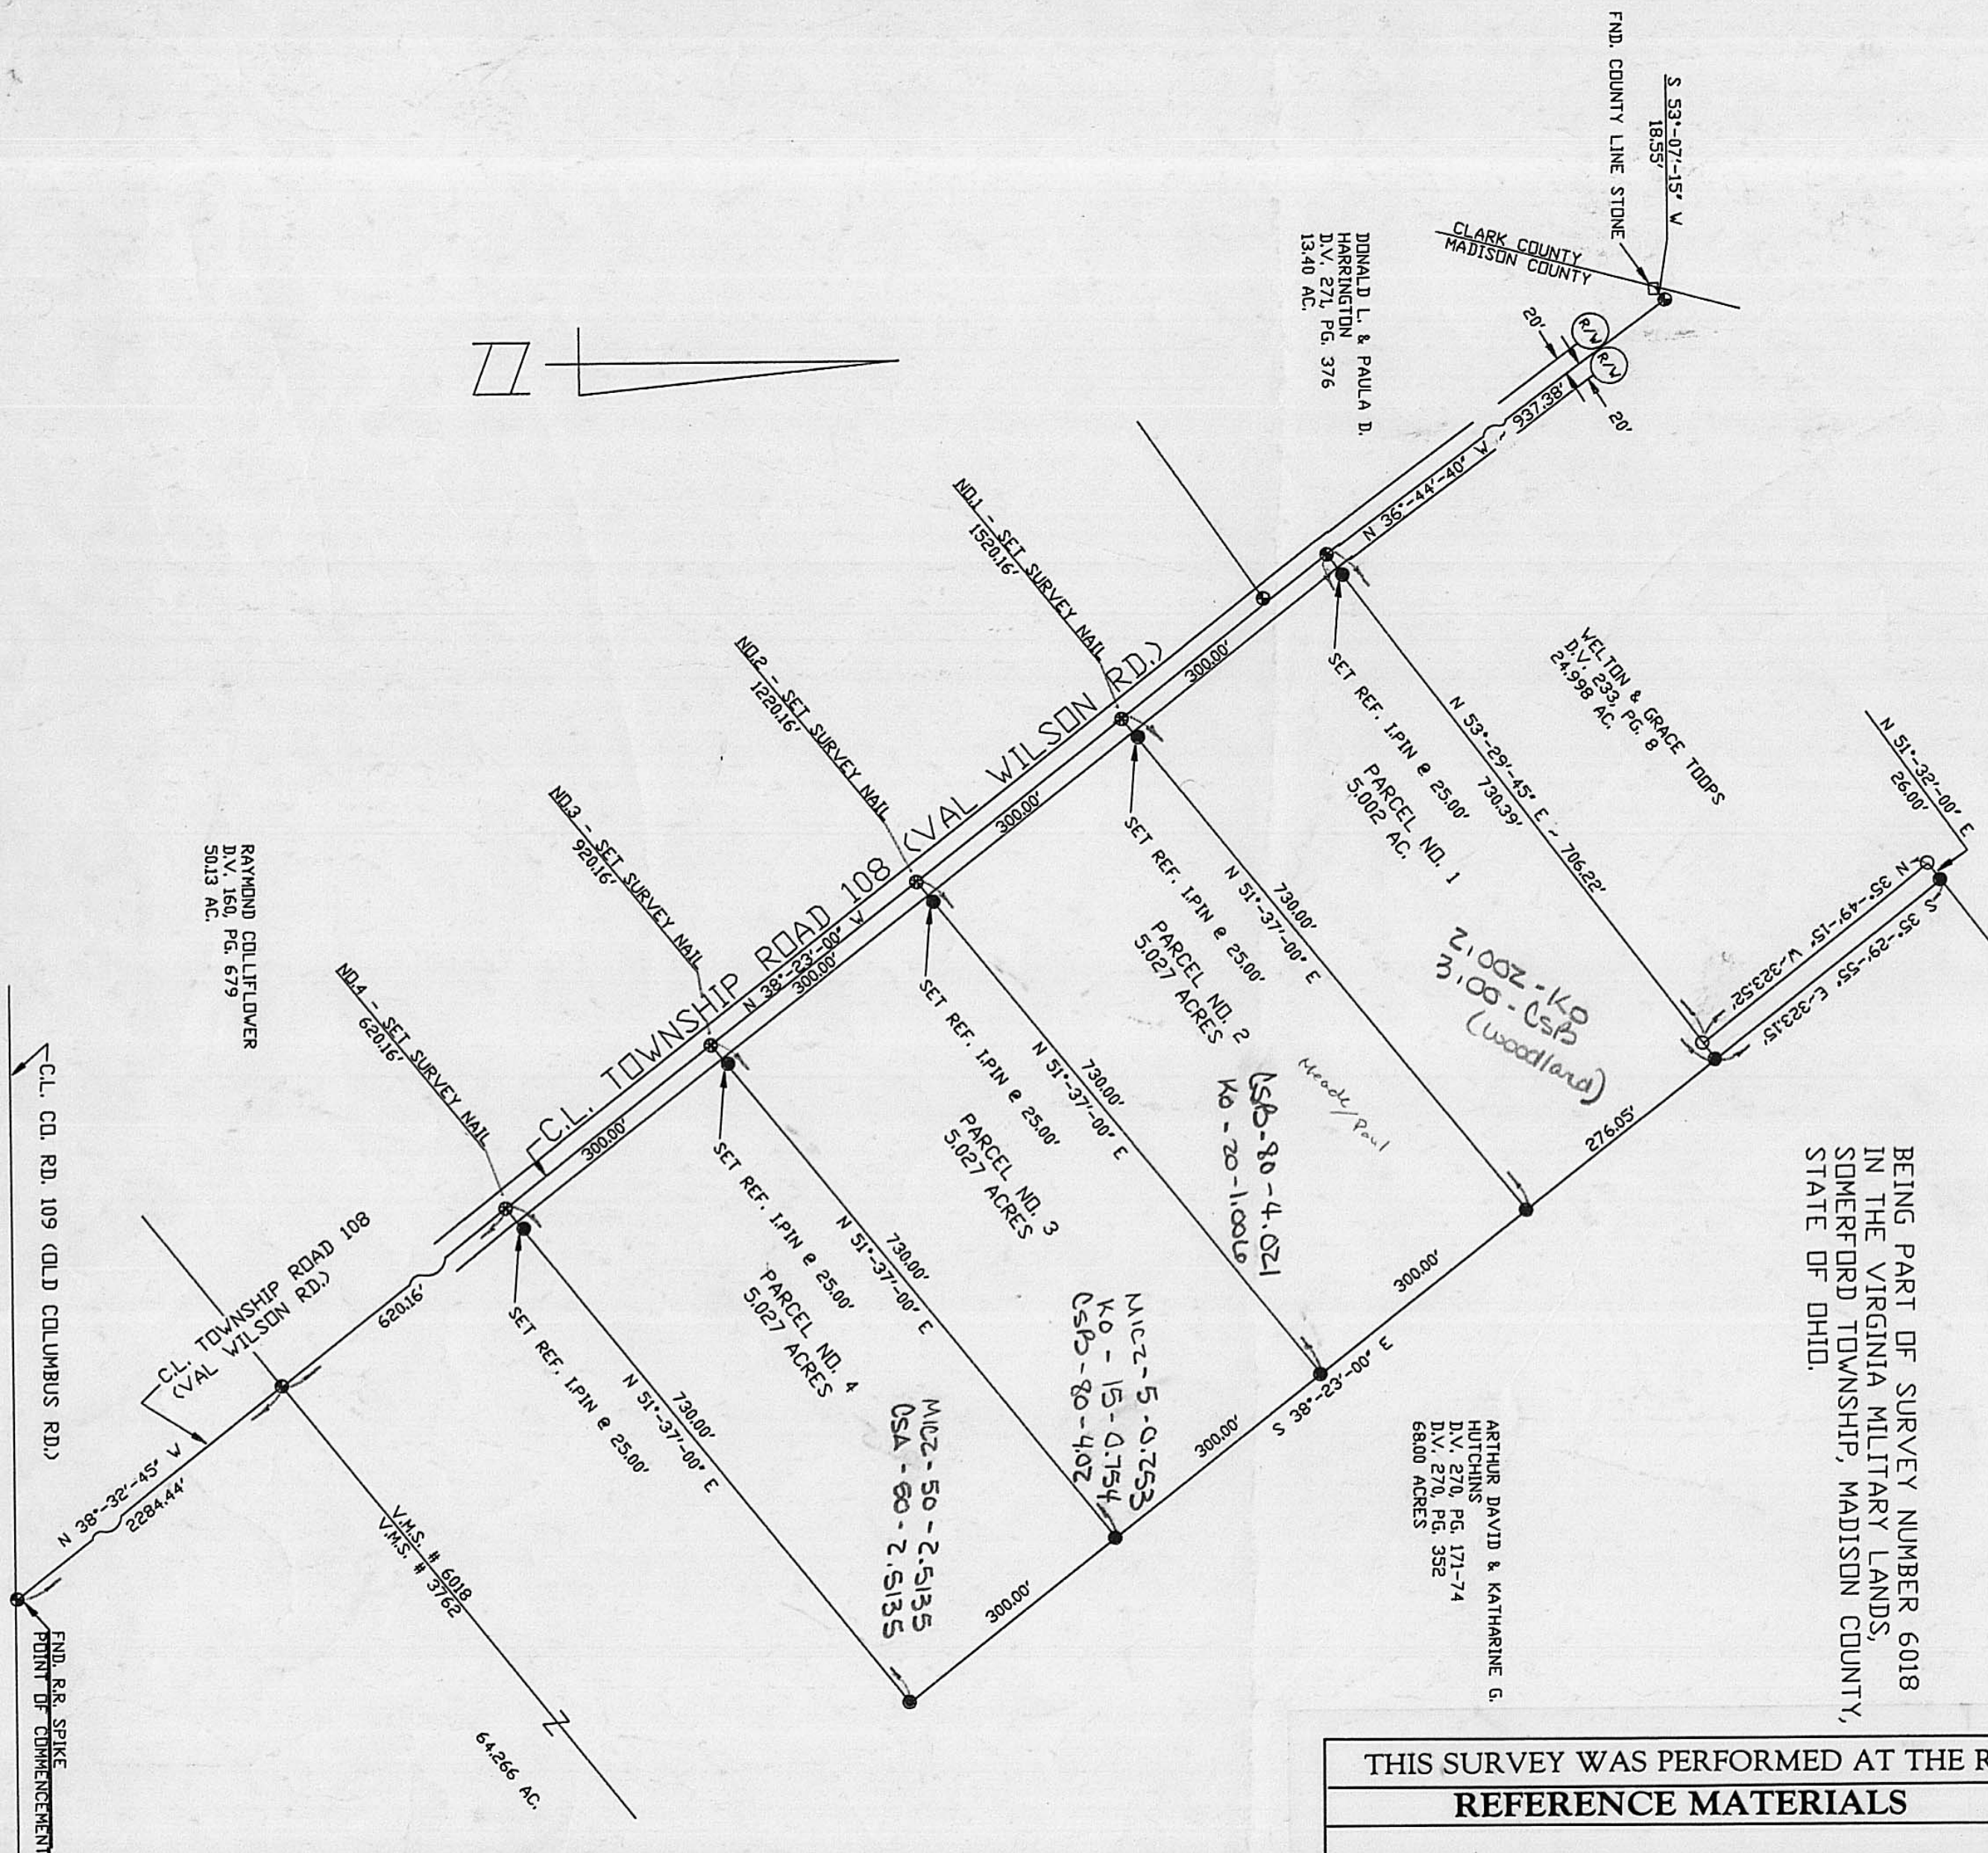

BEING PART OF SURVEY NUMBER 6018
IN THE VIRGINIA MILITARY LANDS,
SOMERFORD TOWNSHIP, MADISON COUNTY,
STATE OF OHIO.

THIS SURVEY WAS PERFORMED AT THE REQUEST OF: DAVID HUTCHINS

REFERENCE MATERIALS

- ① SURVEY BY ROGER J. BAKKER - DATED 1979
- ②
- ③
- ④
- ⑤

Prior deed volume 270 Page 171-74 & 352

Basis of bearings D.V. 270 PGS. 171-74 (E.T.R. 108 B.R.G.)
N 38°-32'-00" W

LEGEND

Scale: 1" = 200 feet

- - R.R. spike - FND.
- - Iron pin/pipe found $\frac{3}{4}$ "
- ⊕ - Survey nail - SET
- - Stone found
- ⊙ - State hwy r/w monument found
- - $\frac{5}{8}$ " dia. iron pin set with a plastic cap stamped "Fox P.S. 7000"

CERTIFICATION

I hereby certify that this plat is a true and correct representation of a survey performed under my responsible direction and supervision and is correct to the best of my knowledge.

Steven A. Fox
Steven A. Fox, Reg. P.S. No. 7000

May 5, 1990
Date of Survey

4-92



(FOX 88)