



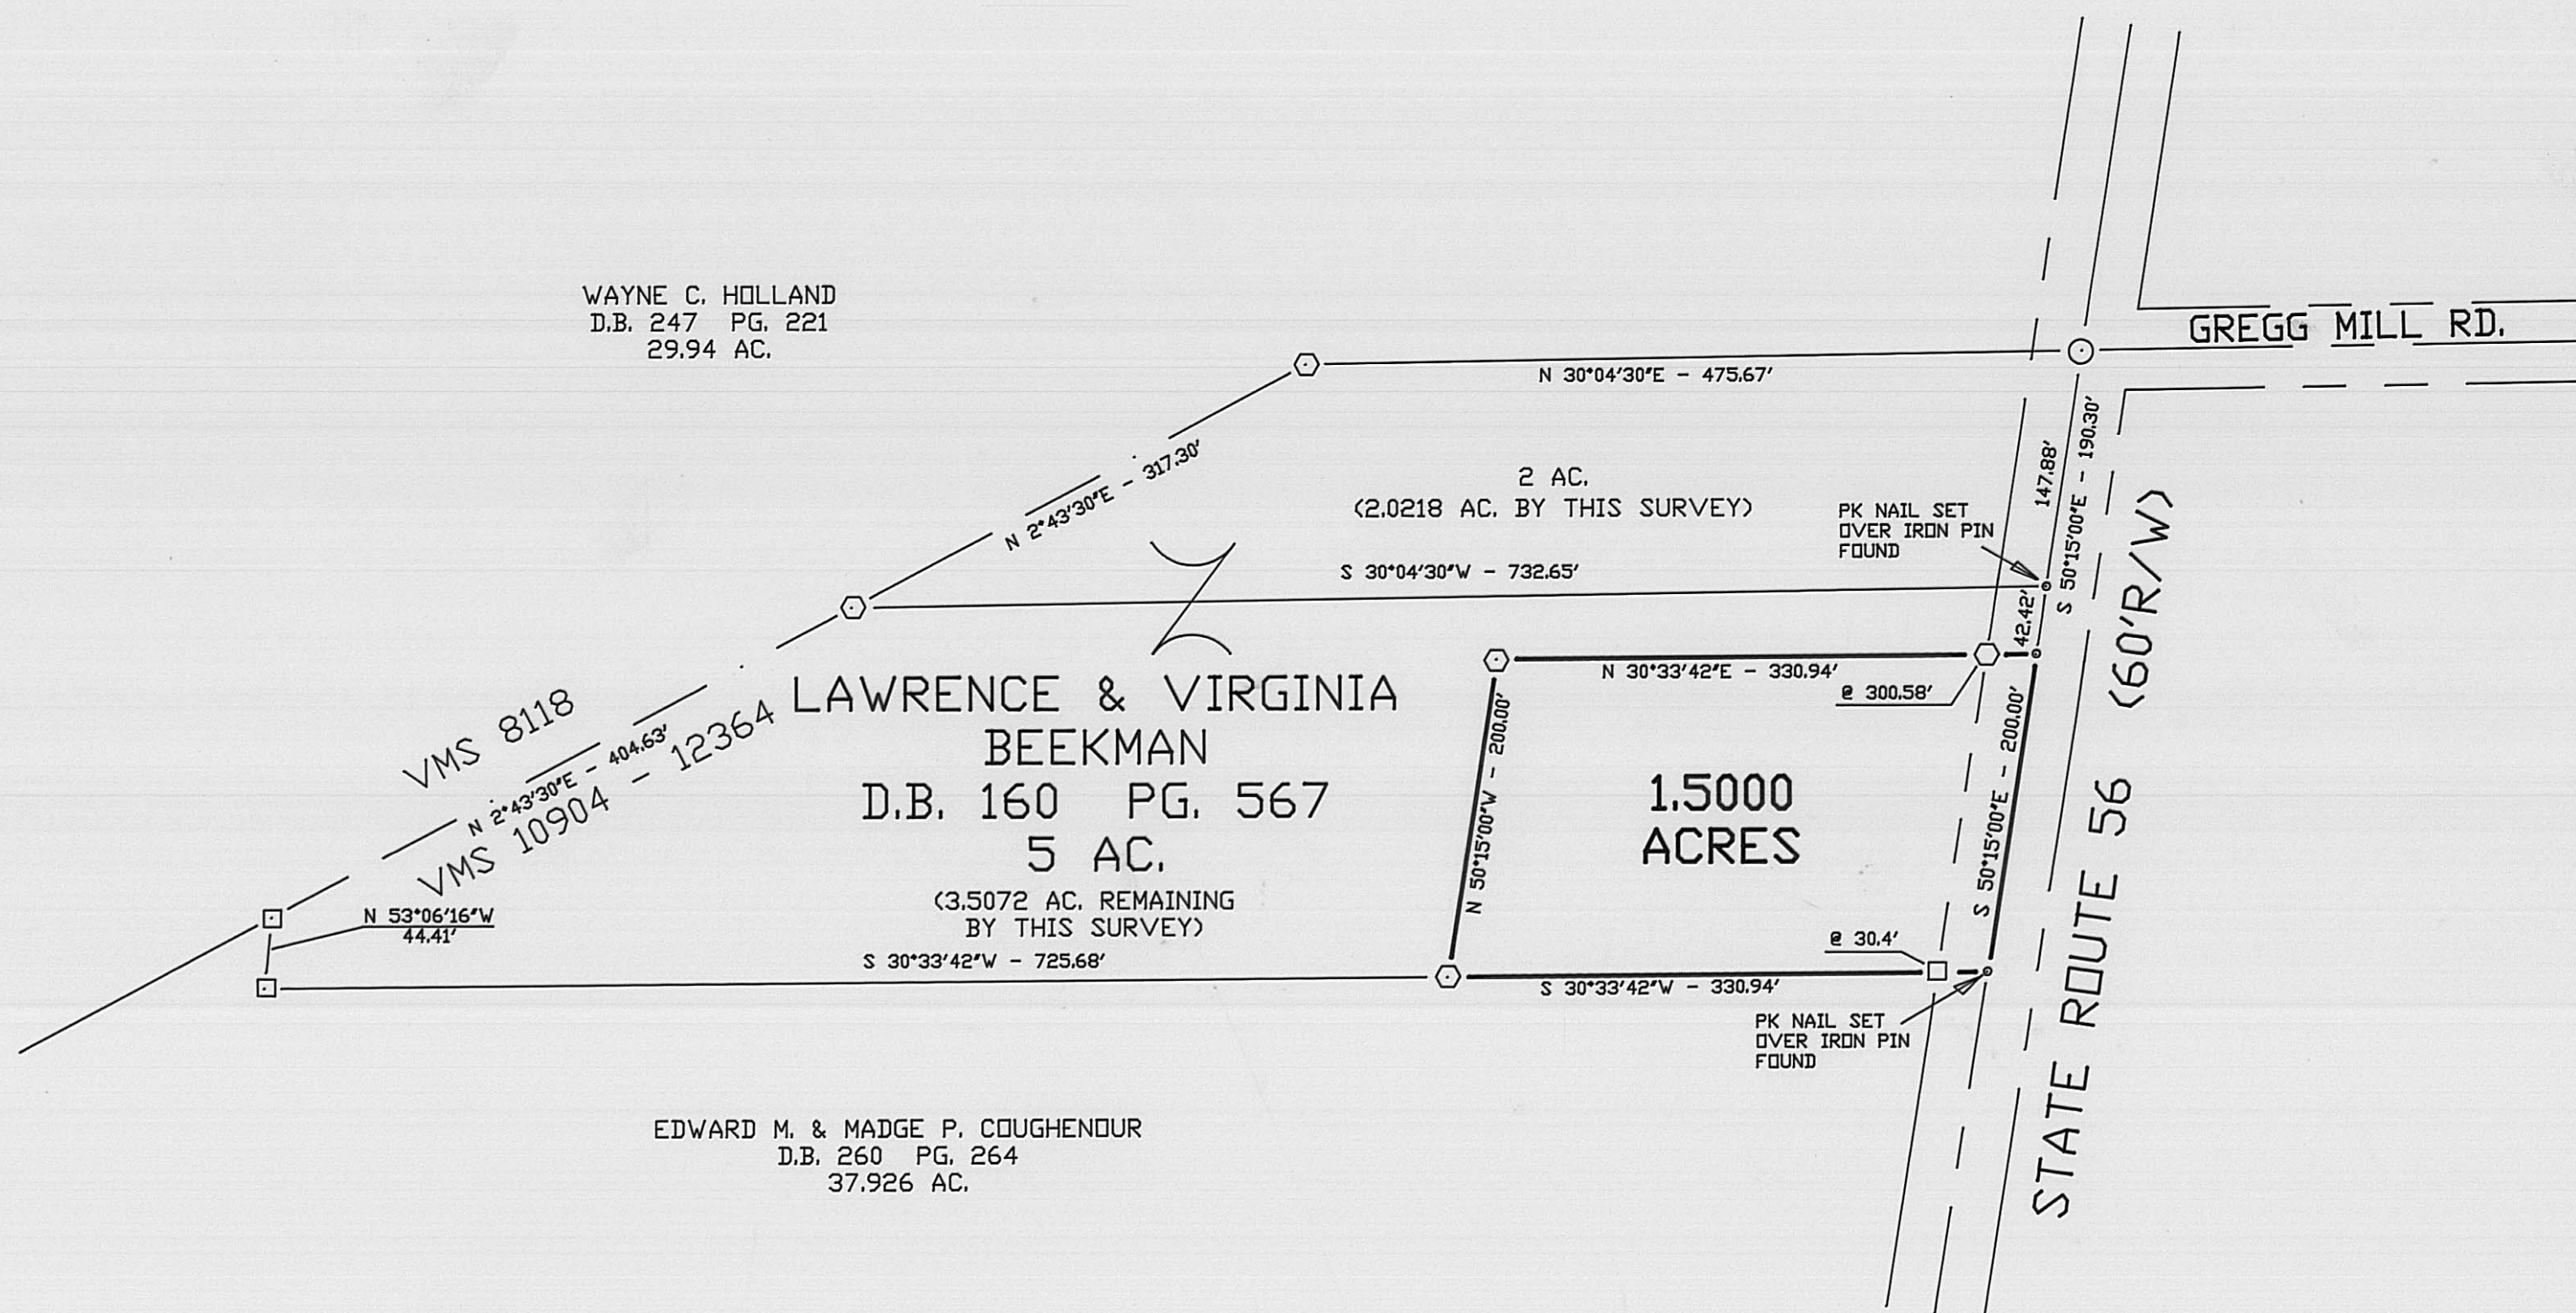

LEGEND

- RAILROAD SPIKE SET OVER
1/2" DIA. SOLID IRON PIN (FOUND)
- SQUARE CONCRETE CORNER FENCE POST
- P K NAIL
- 5/8" DIA. REBAR & YELLOW PLASTIC
CAP STAMPED "COTTRILL 6858" (SET)

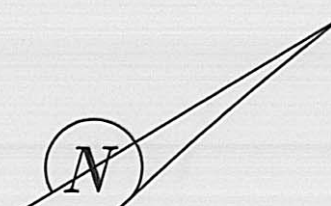

BEARINGS BASED ON THE C. OF S.R. 56
(S 50°15'E) AS DESCRIBED IN
D.B. 160 PG. 567.

I HEREBY CERTIFY THAT THIS PLAT
DEPICTS AN ACTUAL FIELD SURVEY
PERFORMED BY JAMES R. COTTRILL P.S. #6858
James R. Cottrill DATE 4-1-92

JAMES R. COTTRILL P.S.

8256 S.R.207 N.E. MT. STERLING, OHIO 43143 PH. (614) 869-3811

PLAT OF
1.5000 ACRES, VMS 10904-12364,
OAK RUN TOWNSHIP, MADISON
COUNTY, OHIO.

DATE:
4-1-92

SCALE: 1"=100'
100' 50' 0 100'

47-92