



GRANTOR: WILLIAM E. BLAKE. D.B. 286. PG. 395

LOCATION: CITY OF LONDON. VMS 8742

ACREAGE: FOUR (4) PARCELS WITH ACREAGE AS SHOWN
HEREON FROM THREE (3) PARCELS ENCOMPASSING
0.800 ACRES BY NEW SURVEY

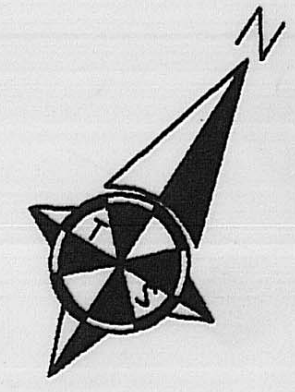

CERTIFICATION
I HEREBY CERTIFY THAT THE HEREON PLATTED
PROPERTY WAS SURVEYED BY ME OR UNDER MY
DIRECT SUPERVISION AND TO THE BEST OF MY
KNOWLEDGE IT IS CORRECT.
Roger E. Thompson
ROGER E. THOMPSON, PS 6552

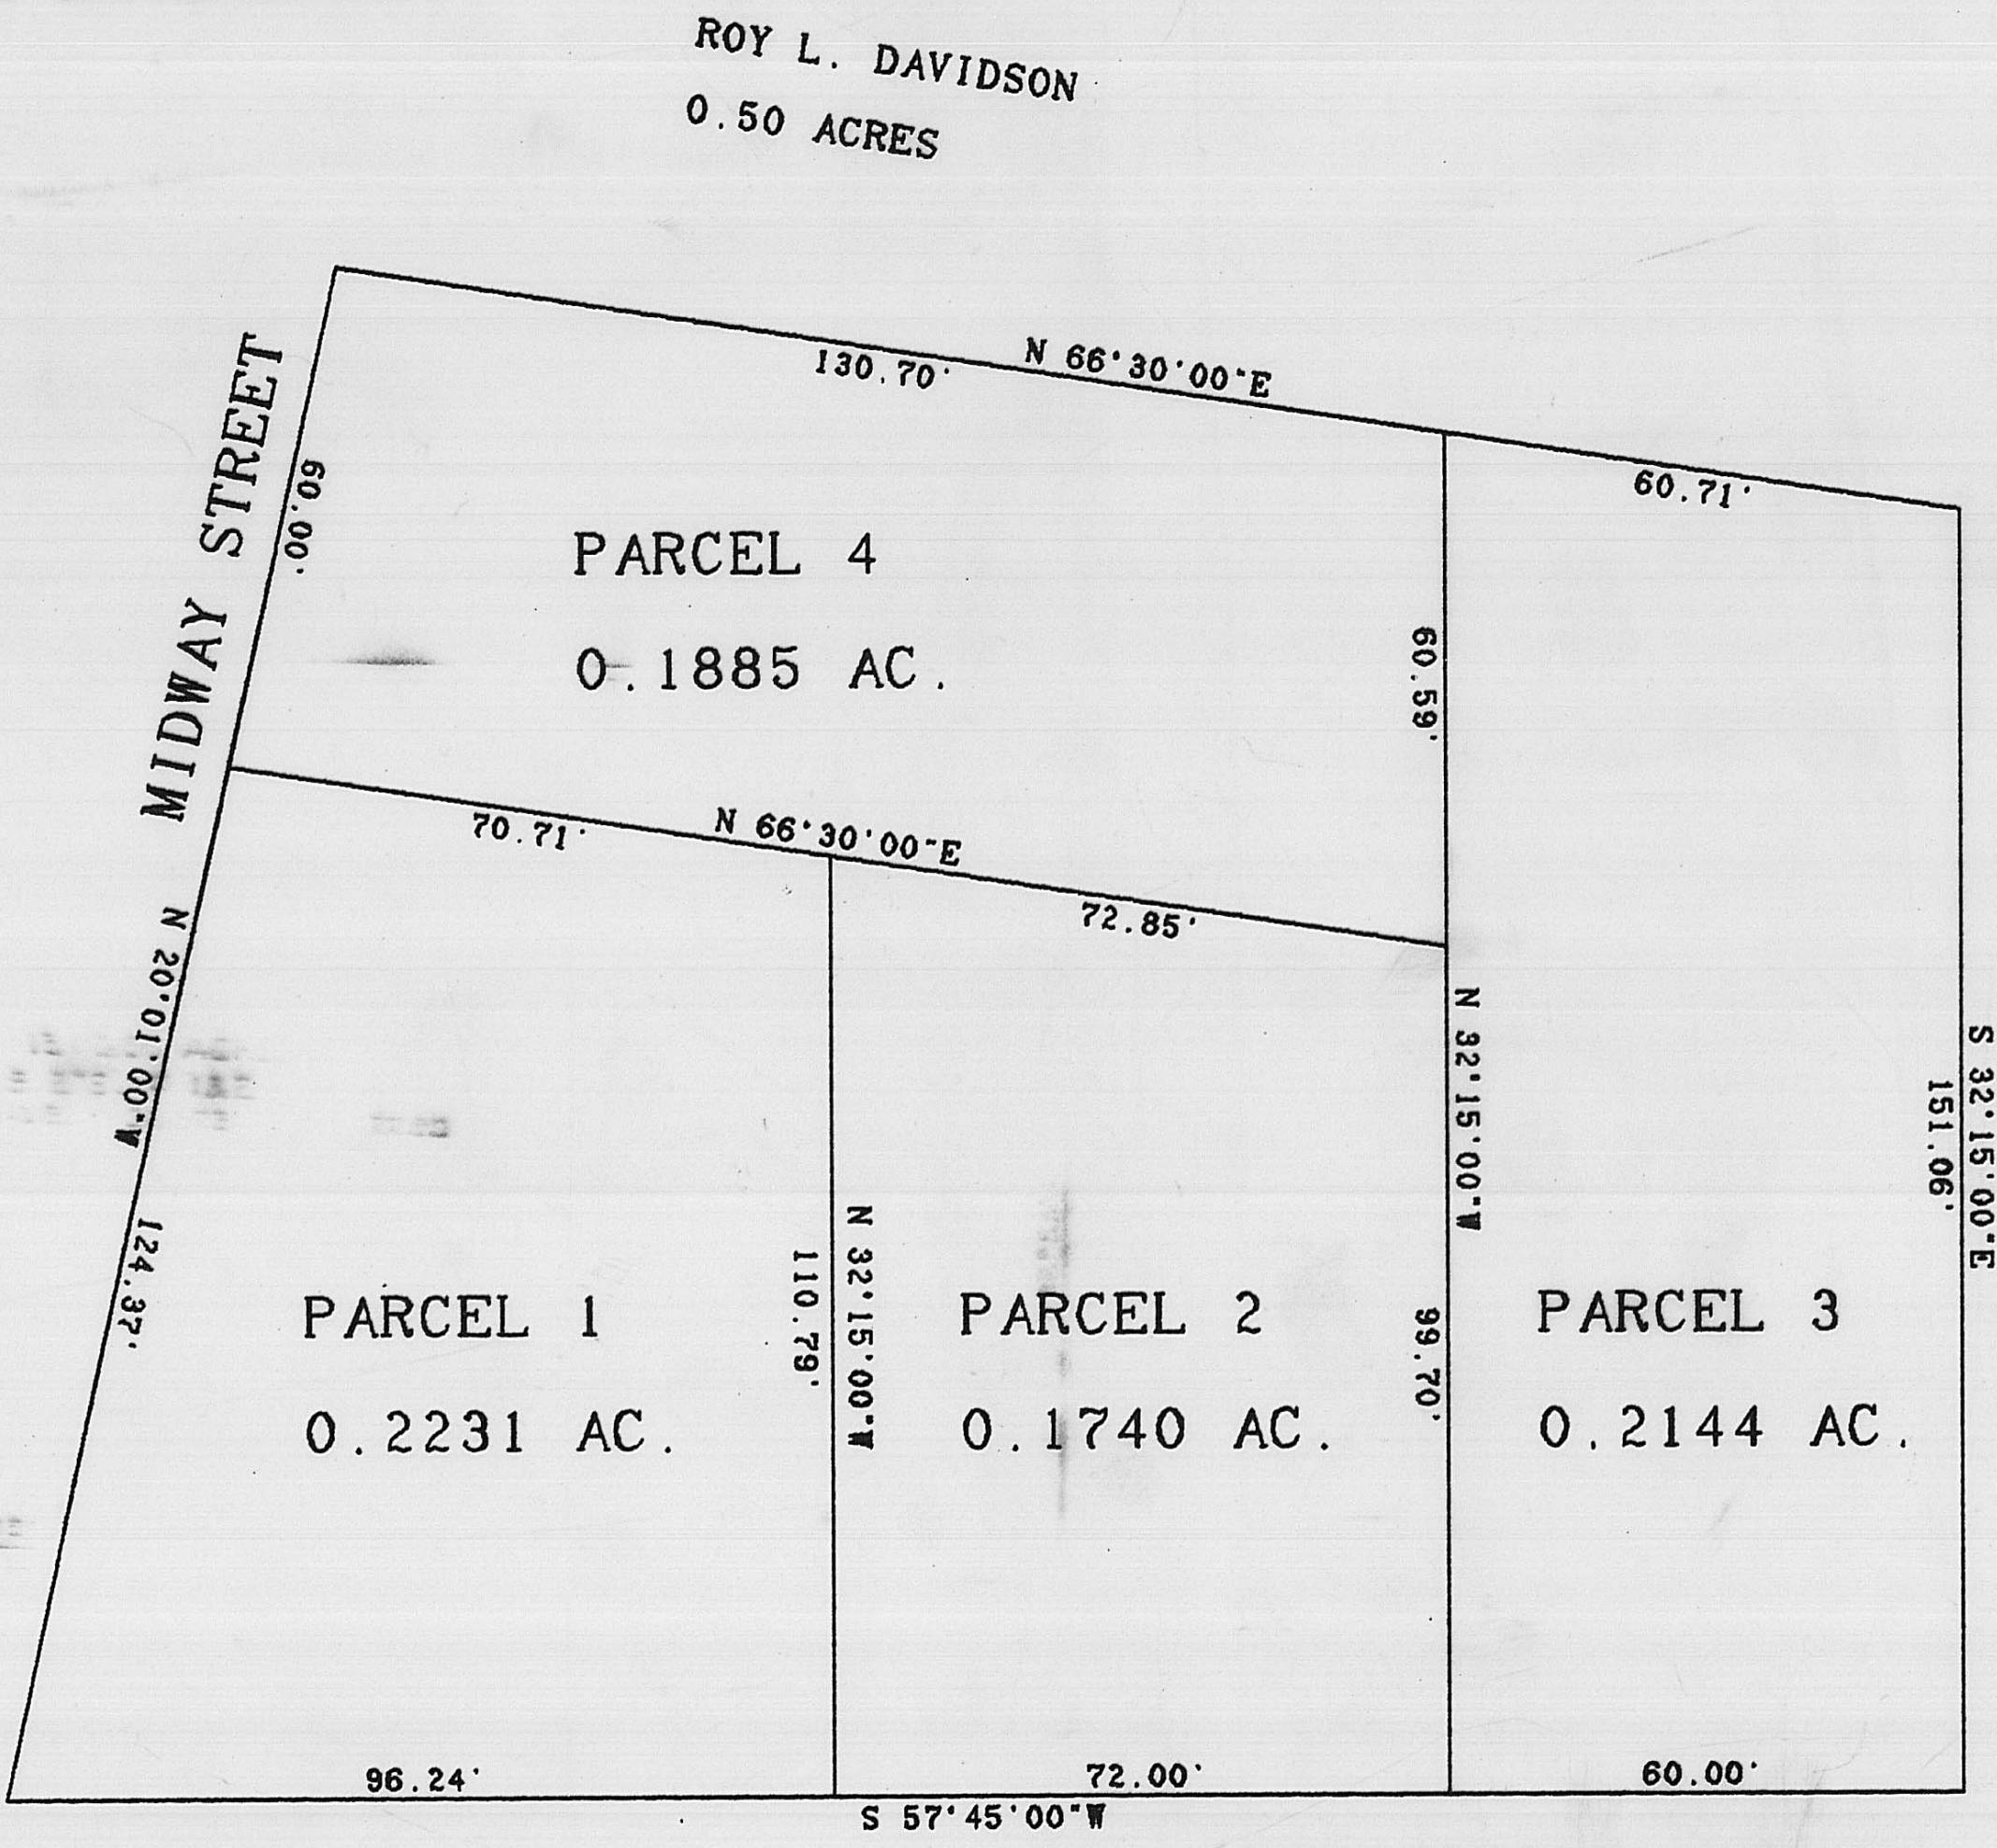

MARCH, 1991

R.E. THOMPSON
ENGINEERING & SURVEYING CO.
2005 DEER RUN LANE
LONDON, OHIO 43140

