
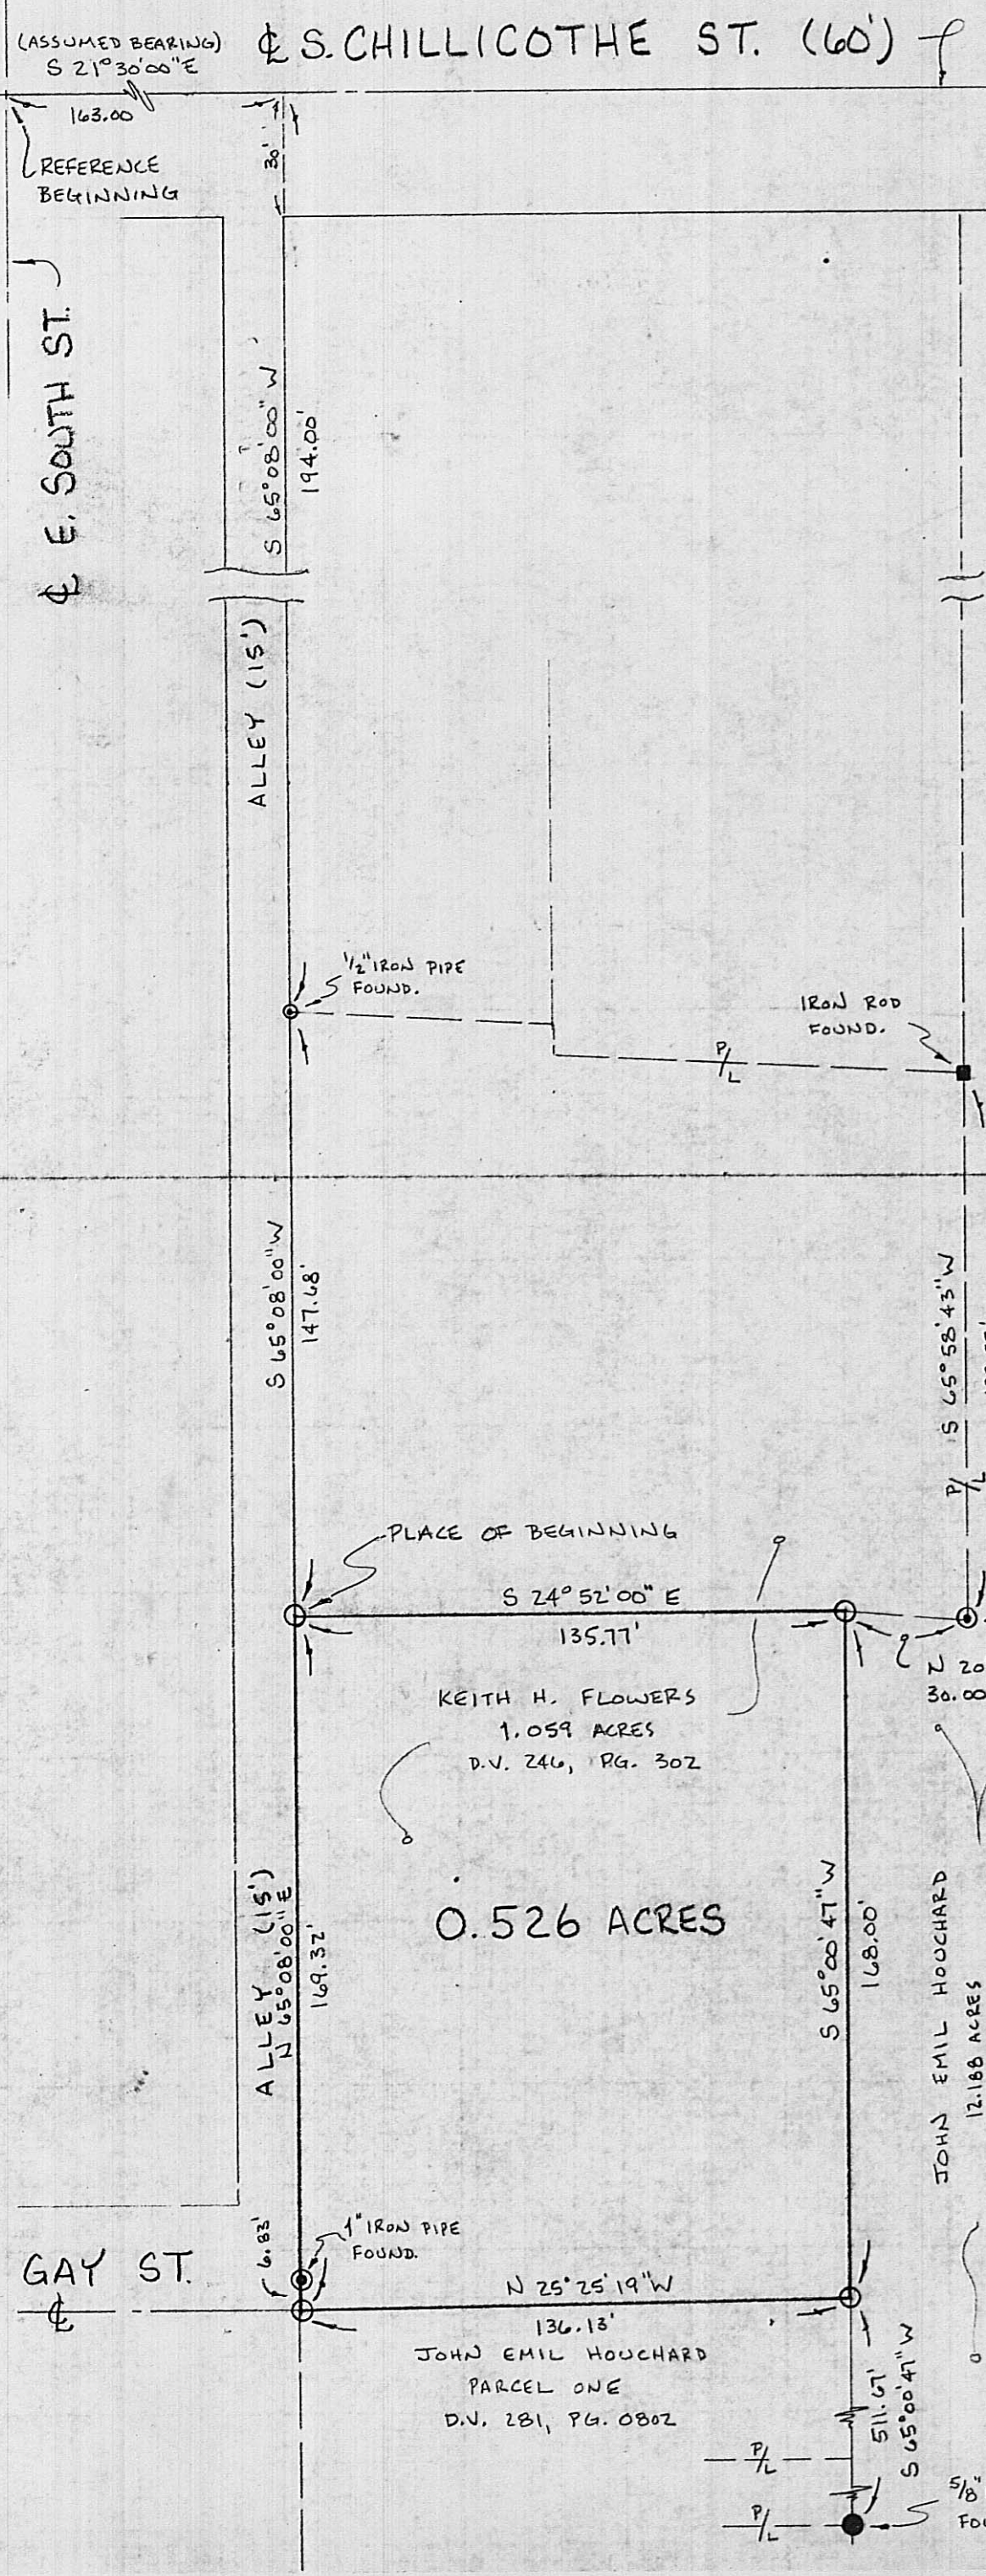


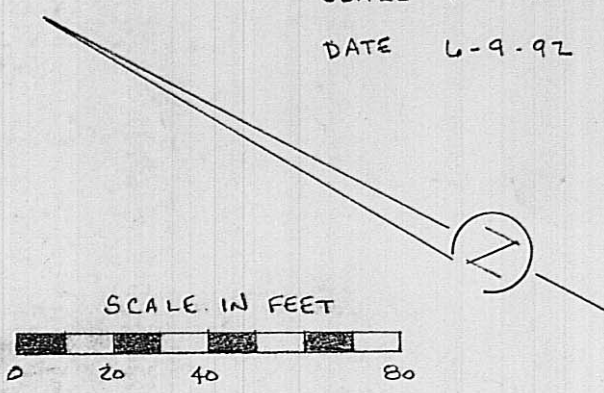

- 5/8" IRON PIN SET WITH CAP MARKED "CLAPSADDLE RS 6140"
- REFERENCE DEEDS SHOWN HEREON.
- BEARINGS INDICATED HEREON ARE BASED ON AN ASSUMED MERIDIAN AND ARE TO DENOTE ANGLES ONLY.

SURVEY FOR :
MIKE FLOWERS

STATE OF OHIO, COUNTY OF MADISON
TOWNSHIP OF DARBY, V.M.S. 5125,
VILLAGE OF PLAIN CITY, BEING PART
OF KEITH H. FLOWERS' 1.059 ACRE
TRACT DESCRIBED IN D.V. 246, PG. 302.

I HEREBY CERTIFY THAT THIS PLAT
WAS PREPARED FROM AN ACTUAL
FIELD SURVEY MADE UNDER MY
SUPERVISION AND THAT MONUMENTS
WERE PLACED AS INDICATED.

Paul R. Clapsaddle
PAUL R. CLAPSADDLE, R.S. #6140
19019 W. DARBY RD.
MARYSVILLE, OHIO 43040
(513) 747-2599
(800) 745-2599

