


LEGEND

- 2" I.D. IRON PIPE (FOUND)
- 3/4" I.D. IRON PIPE (FOUND)
- ⬡ 5/8" DIA. REBAR & YELLOW PLASTIC CAP STAMPED "COTTRILL 6858" (SET)

BEARINGS BASED ON THE S.E. LINE OF W. COLUMBUS STREET (N 34°35'E) AS DESCRIBED IN D.B. 211 PG. 301.

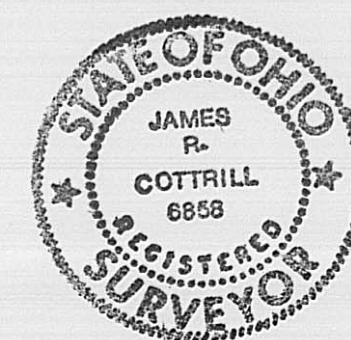

I HEREBY CERTIFY THAT THIS PLAT
DEPICTS AN ACTUAL FIELD SURVEY
PERFORMED BY JAMES R. COTTRILL P.S. #6858
James R. Cottrill DATE 6-22-92

JAMES R. COTTRILL P.S.

8256 S.R.207 N.E. MT. STERLING, OHIO 43143 PH. (614) 869-3811

PLAT OF


0.1955 ACRES, VILLAGE OF MT. STERLING,
VMS 12140, MADISON COUNTY, OHIO

DATE:
6-22-92

SCALE: 1"=20'
20' 10' 0 20'

54-92

W. COLUMBUS ST. 60'

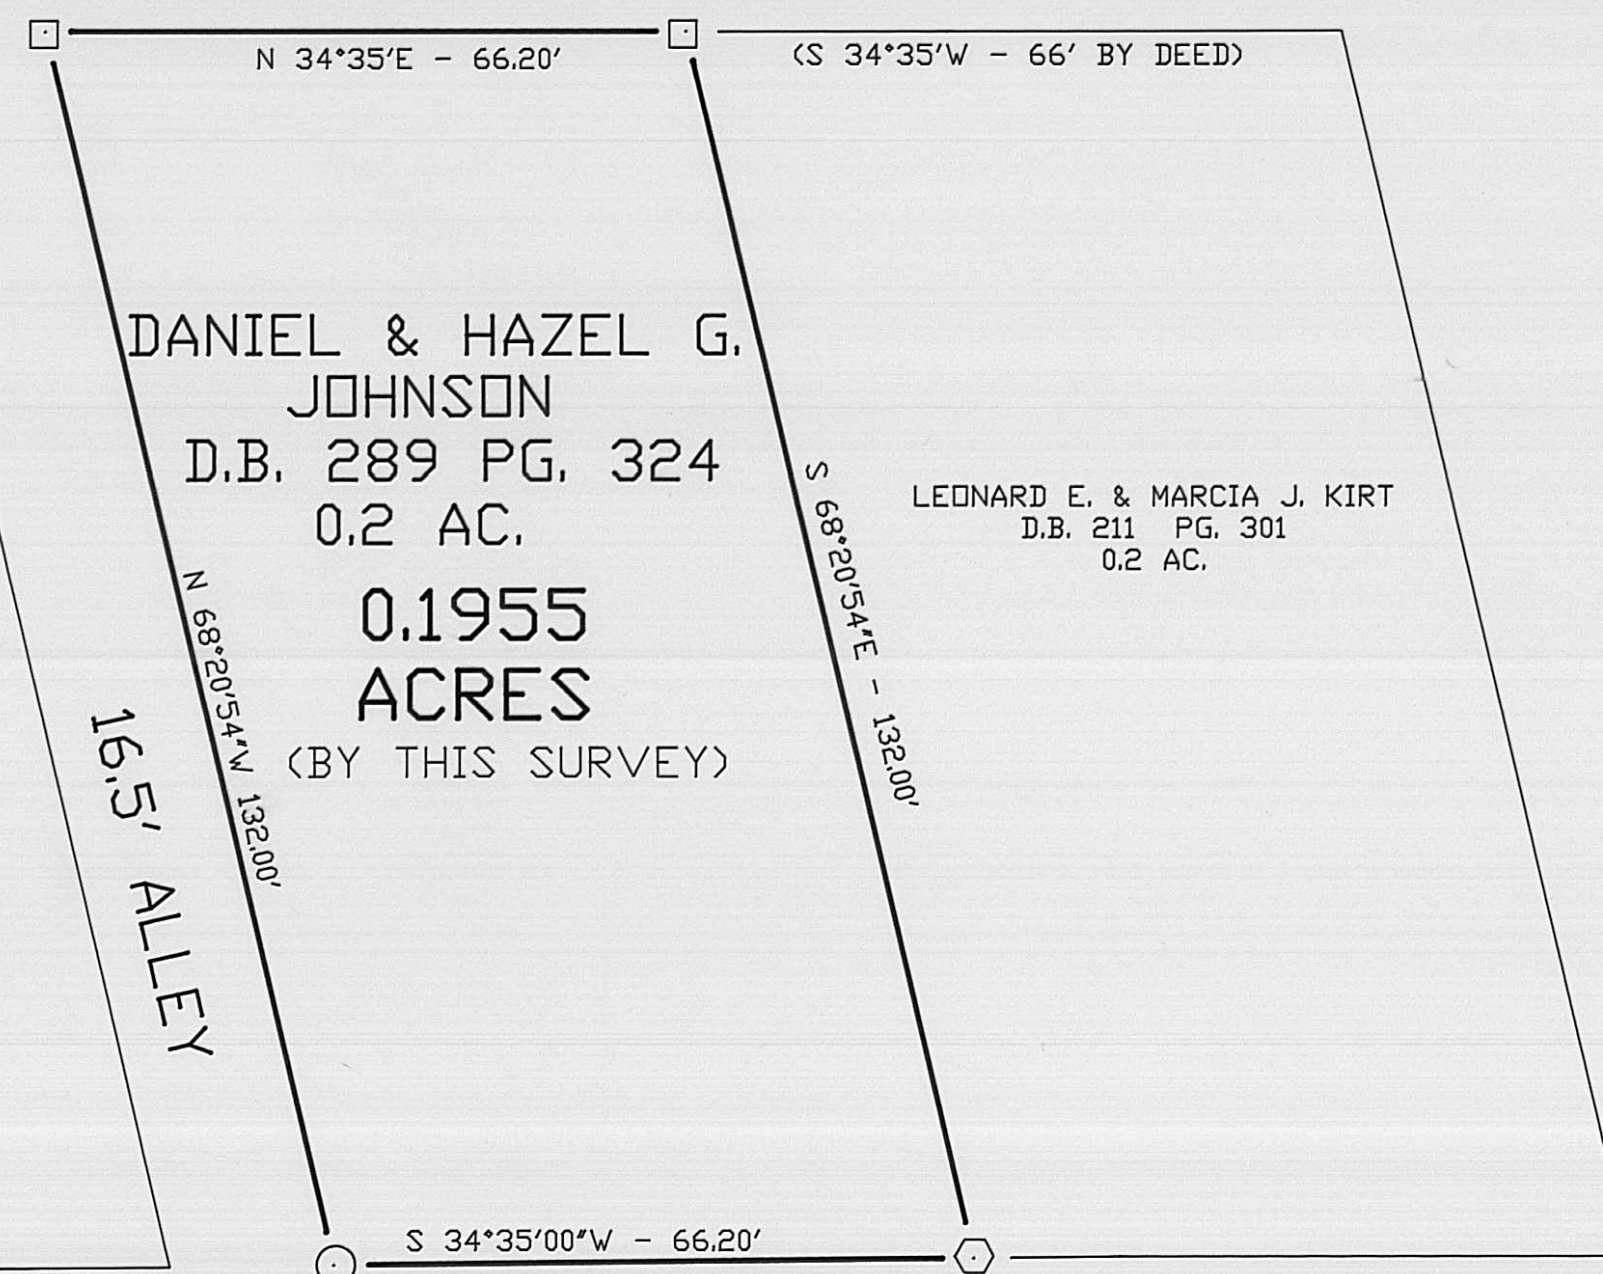

CLEVENGER AVE

16.5' ALLEY

16.5' ALLEY