


M-E BUILDING CONSULTANTS, INC.
CIVIL ENGINEERING DIVISION

1015 EAST BROAD STREET
 COLUMBUS, OHIO 43205
 (614) 258-4903

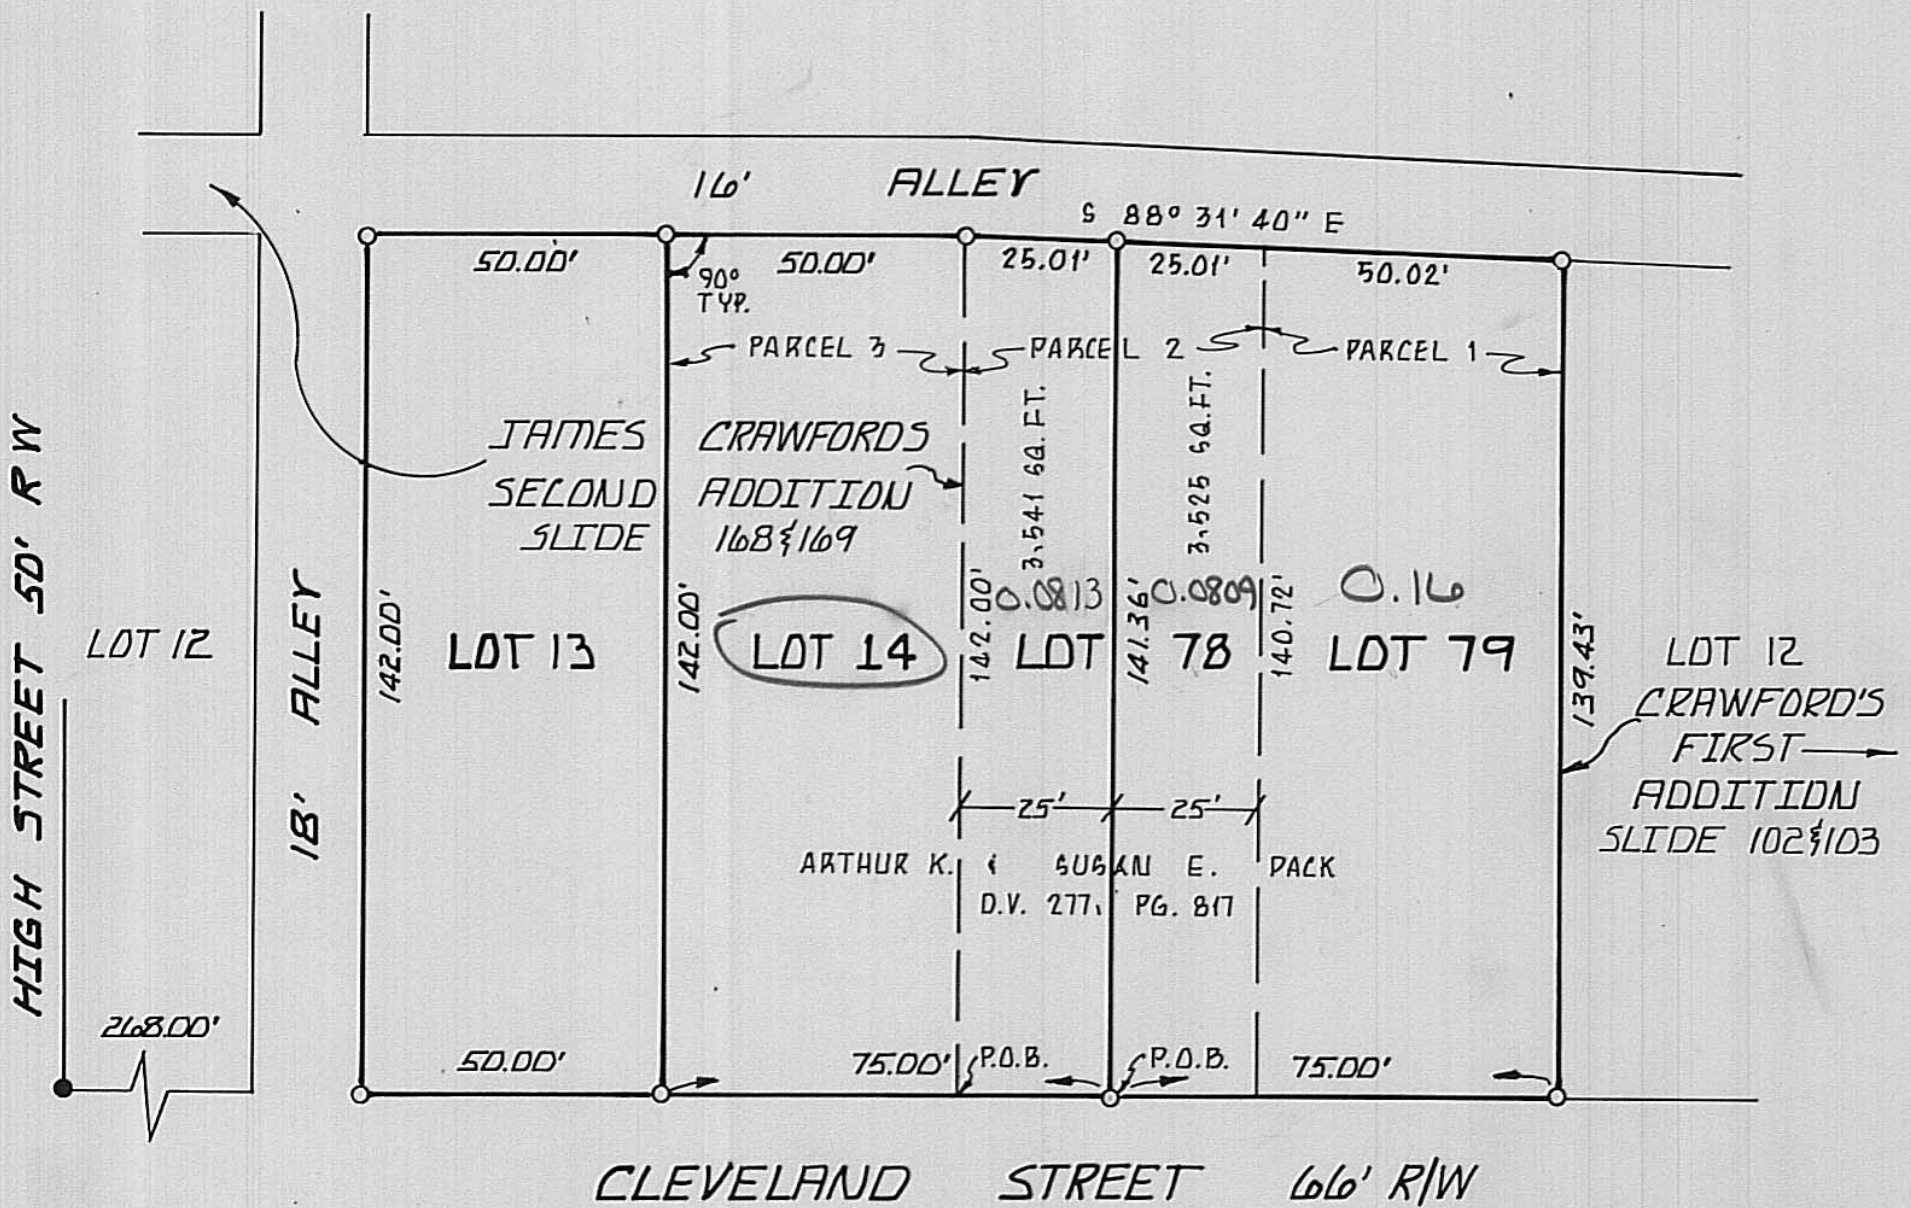

SCALE 1"=40'




LEGEND

- IRON PIN FOUND
- IRON PIN SET

SITUATED IN THE STATE OF OHIO, COUNTY OF MADISON, VILLAGE OF SOUTH SOLDON, SLIDE 6 & 7.

SURVEY OF LOTS 13, 14, 78 & 79.

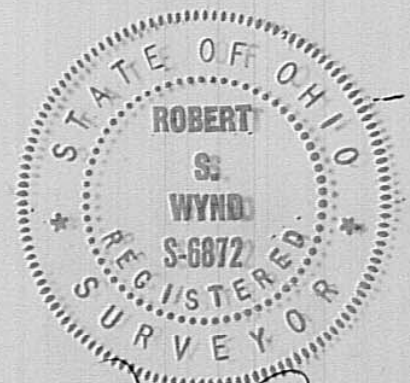

BY: *Robert S. Wynd*
 REGISTERED SURVEYOR #6872

SCALE 1"=40'

DATE: 7/1989
 REVISED DATES: 10/11/89

893114
 JOB NUMBERS: 893114

SURV'D. E.McB.	DRAWN DLG	CHECKED RSW
-------------------	--------------	----------------