


- RAILROAD SPIKE FOUND
- RAILROAD SPIKE SET
- 3/4" IRON PIPE FOUND WITH CAP
MARKED "NORTHLAND SURVEYING CO."
- 5/8" IRON PIN FOUND WITH CAP
MARKED "CLAPSADDLE, R.S. #6140"
- 5/8" IRON PIN SET WITH CAP
MARKED "CLAPSADDLE, R.S. #6140"

REFERENCE DEEDS SHOWN HEREON

BEARINGS SHOWN HEREON ARE BASED ON
AN ASSUMED MERIDIAN AND ARE TO DENOTE
ANGLES ONLY.

BREAKDOWN OF ACREAGE

- * 0.167 ACRE PARCEL I -
- | | |
|-------------------|-------------------------------|
| 0.018 AC. PART OF | 0.8987 AC., D.V. 281, PG. 639 |
| 0.072 " " " | LOT 7, W.P. ANDREWS ADD. |
| 0.077 " " " | " 8 " |
| <hr/> 0.167 AC. | |
- * 0.303 ACRE PARCEL II -
- | | |
|-------------------|-------------------------------|
| 0.107 AC. PART OF | 0.8987 AC., D.V. 281, PG. 639 |
| 0.132 " " " | LOT 11, W.P. ANDREWS ADD. |
| 0.011 " " " | " 7 " |
| 0.030 " " " | " 8 " |
| 0.023 " " " | VACATED ALLEY, 0120#1289 |
| <hr/> 0.303 AC. | |
- * 0.269 ACRE PARCEL III -
- | | |
|-------------------|-------------------------------|
| 0.246 AC. PART OF | 0.8987 AC., D.V. 281, PG. 639 |
| 0.009 " " " | LOT 1, W.P. ANDREWS ADD. |
| 0.014 " " " | " 8 " |
| <hr/> 0.269 AC. | |

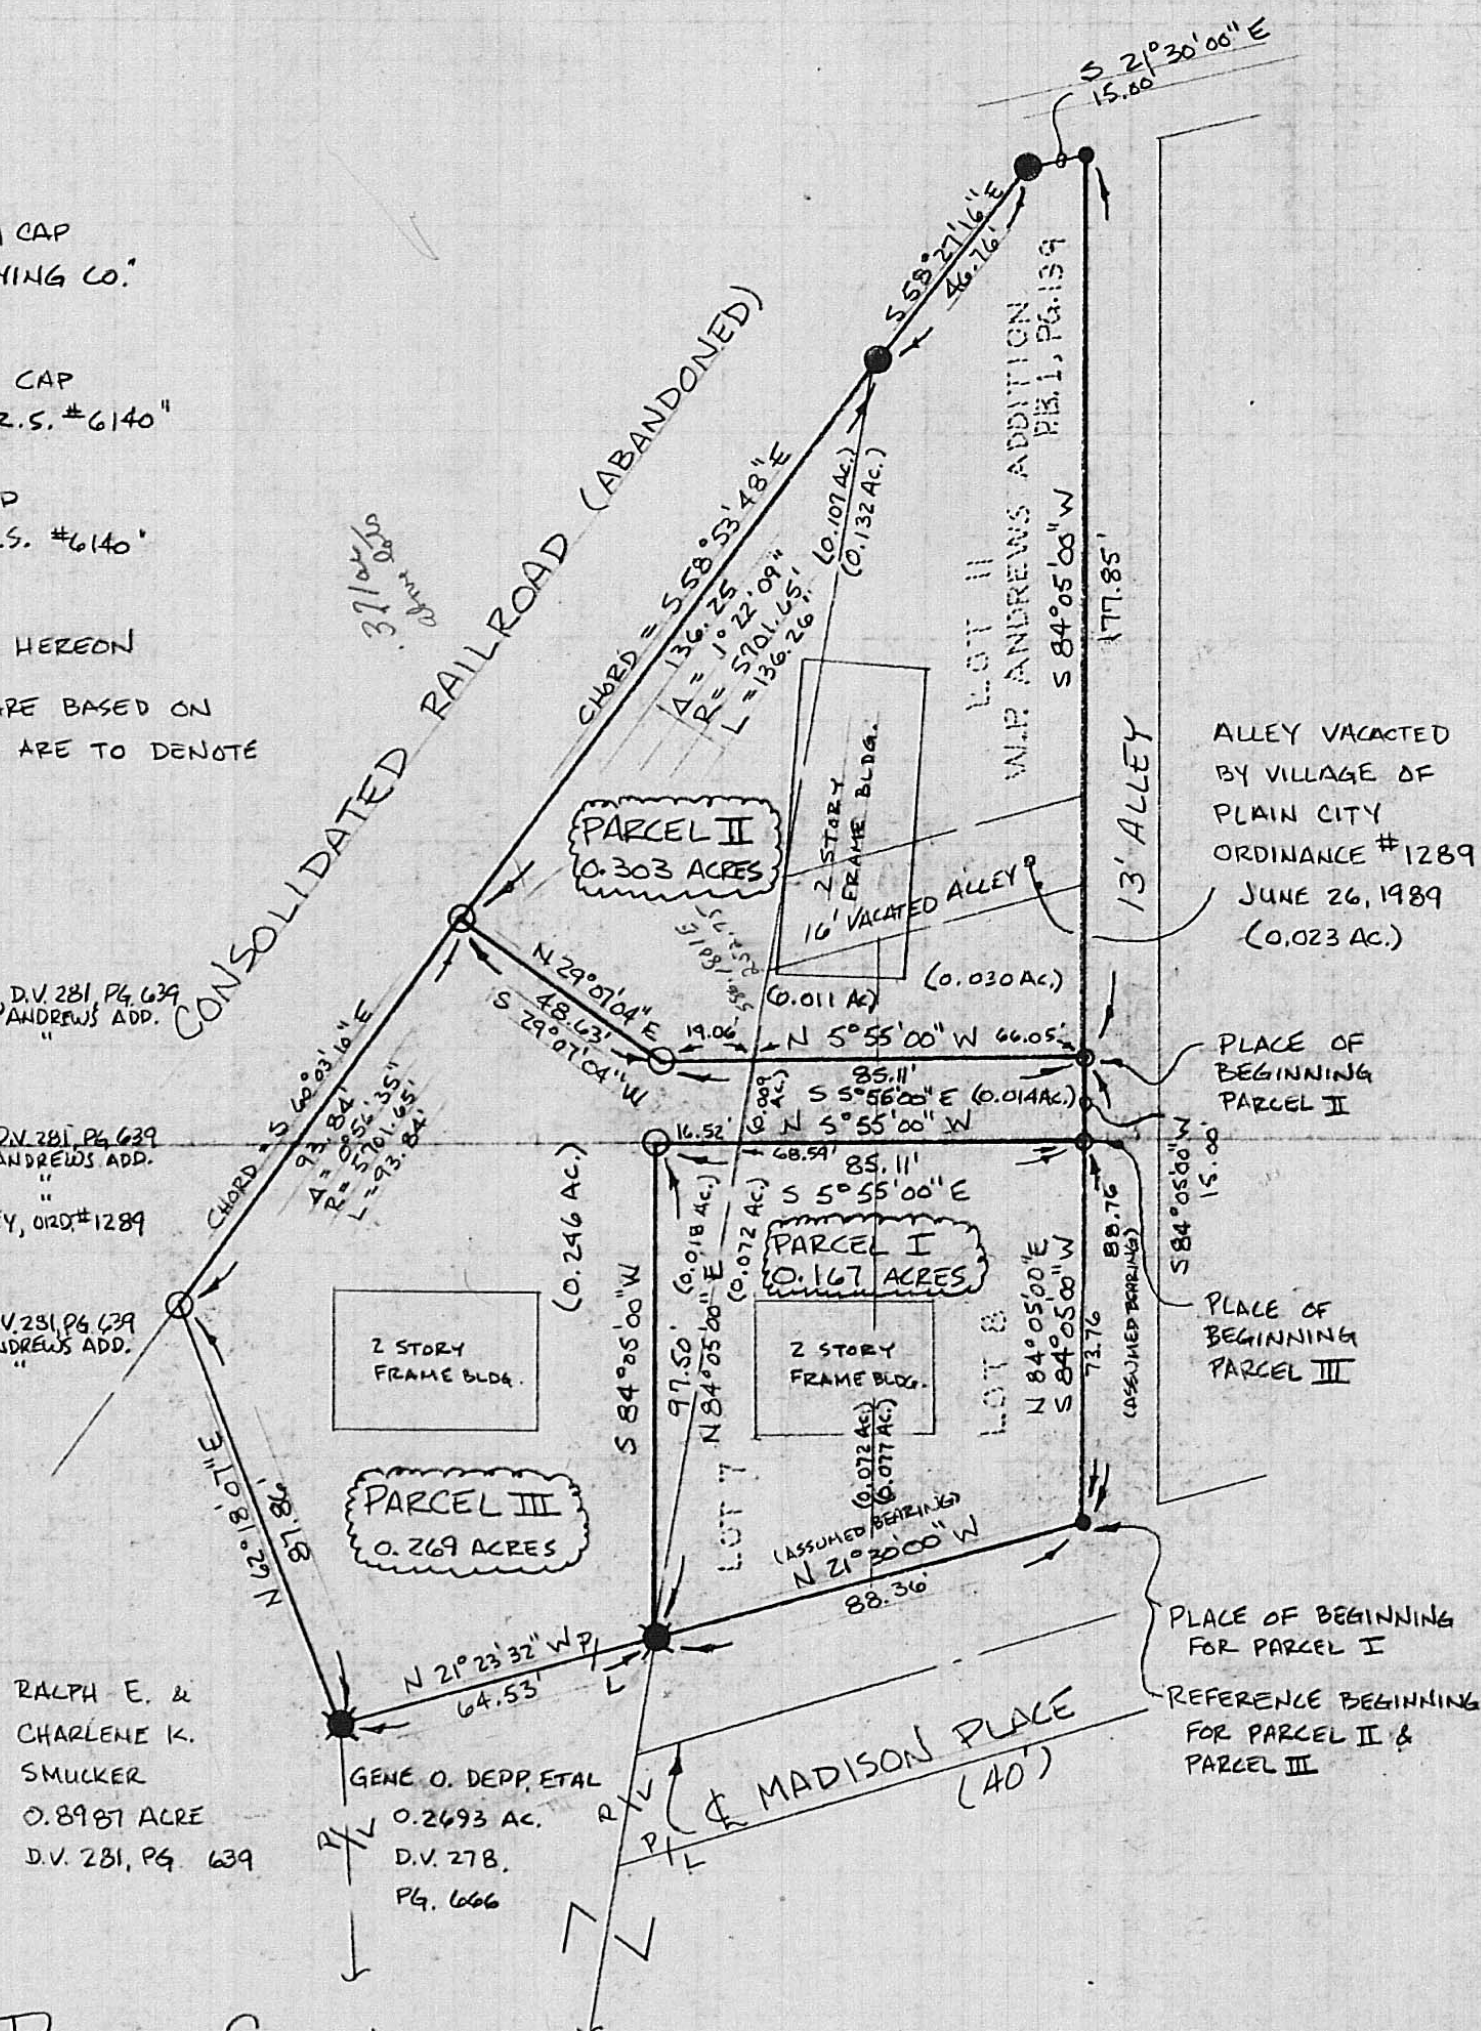

SURVEY FOR RALPH SMUCKER

STATE OF OHIO, COUNTY OF MADISON, VILLAGE OF
PLAIN CITY, VMS 7758 & 7830, PT. OF W. P. ANDREWS' ADDITION

THREE HEREON SHOWN PARCELS I, II, & III :
BEING PART OF RALPH E. & CHARLENE K. SMUCKERS'
0.8987 ACRE TRACT DESCRIBED IN DEED VOLUME 281
PAGE 639, ALL OF RALPH E. & CHARLENE
SMUCKERS' PROPERTY DESCRIBED IN DEED VOLUME 277,
PAGE 850, BEING ALL OF LOT 7, 8, & 11 OF W.P. ANDREWS'
ADDITION TO PLAIN CITY (P.B. 1, PG 139), AND ALL OF
A 16.00 FEET WIDE ALLEY VACATED 6-26-89
BY VILLAGE OF PLAIN CITY ORDINANCE
1239.

SEE ABOVE FOX BREAKDOWN OF
ACREAGE BY ORIGINAL DEED REFERENCE

I HEREBY CERTIFY THAT THE HEREON
PLATTED PROPERTY WAS PREPARED FROM
A FIELD SURVEY MEASURED TO ACCEPTABLE
SURVEY STANDARDS.

Paul R. Clapsaddle R.S. #6140
PAUL R. CLAPSADDLE, R.S. #6140
19019 W. DARBY RD.
MARYSVILLE, OHIO 43040
(513) 747-2599

