

GRANTOR: LEWIS S. & ELEANOR B. OVERTURF
VOL. 274, PG. 25

LOCATION: SOMERFORD TOWNSHIP
VMS 6288, 7079 & 9337




ACREAGE: 0.8318 AC. OUT OF 78.63 AC.

CERTIFICATION

I HEREBY CERTIFY THAT THE HEREON PLATTED
PROPERTY WAS SURVEYED BY ME OR UNDER MY
DIRECT SUPERVISION AND TO THE BEST OF MY
KNOWLEDGE IT IS CORRECT.

Roger E. Thompson
ROGER E. THOMPSON, PS 6552

0.8318 ACRES

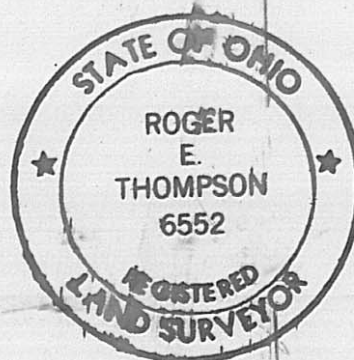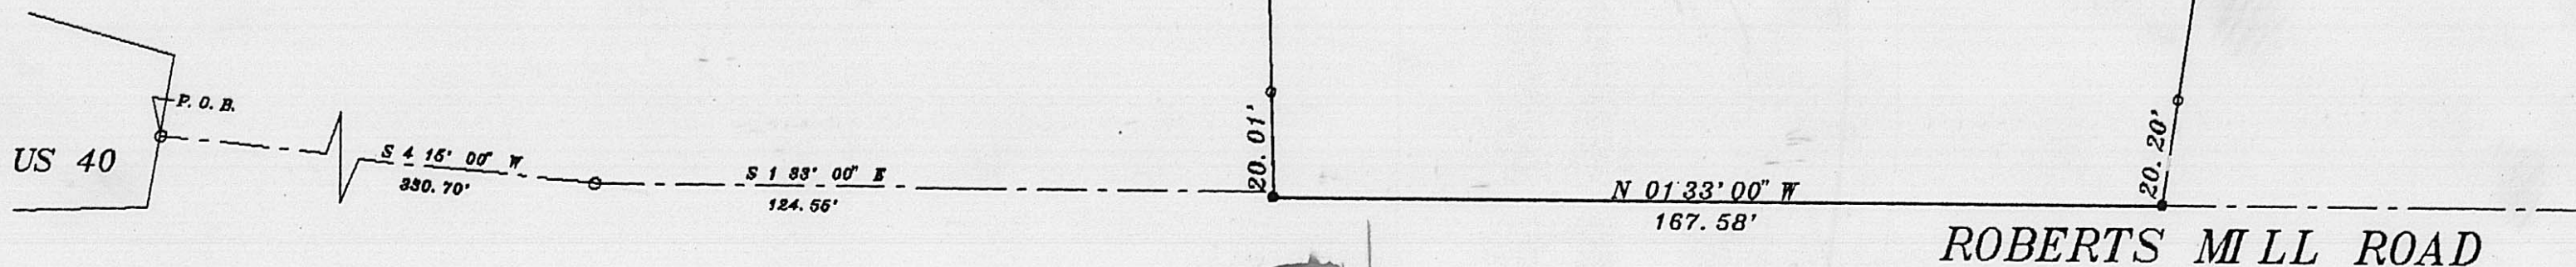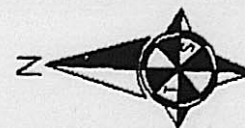

0 30 60
SCALE IN FEET

R. E. THOMPSON
ENGINEERING & SURVEYING CO.
2005 DEER RUN LANE
LONDON, OHIO 43140

AUGUST 1991