



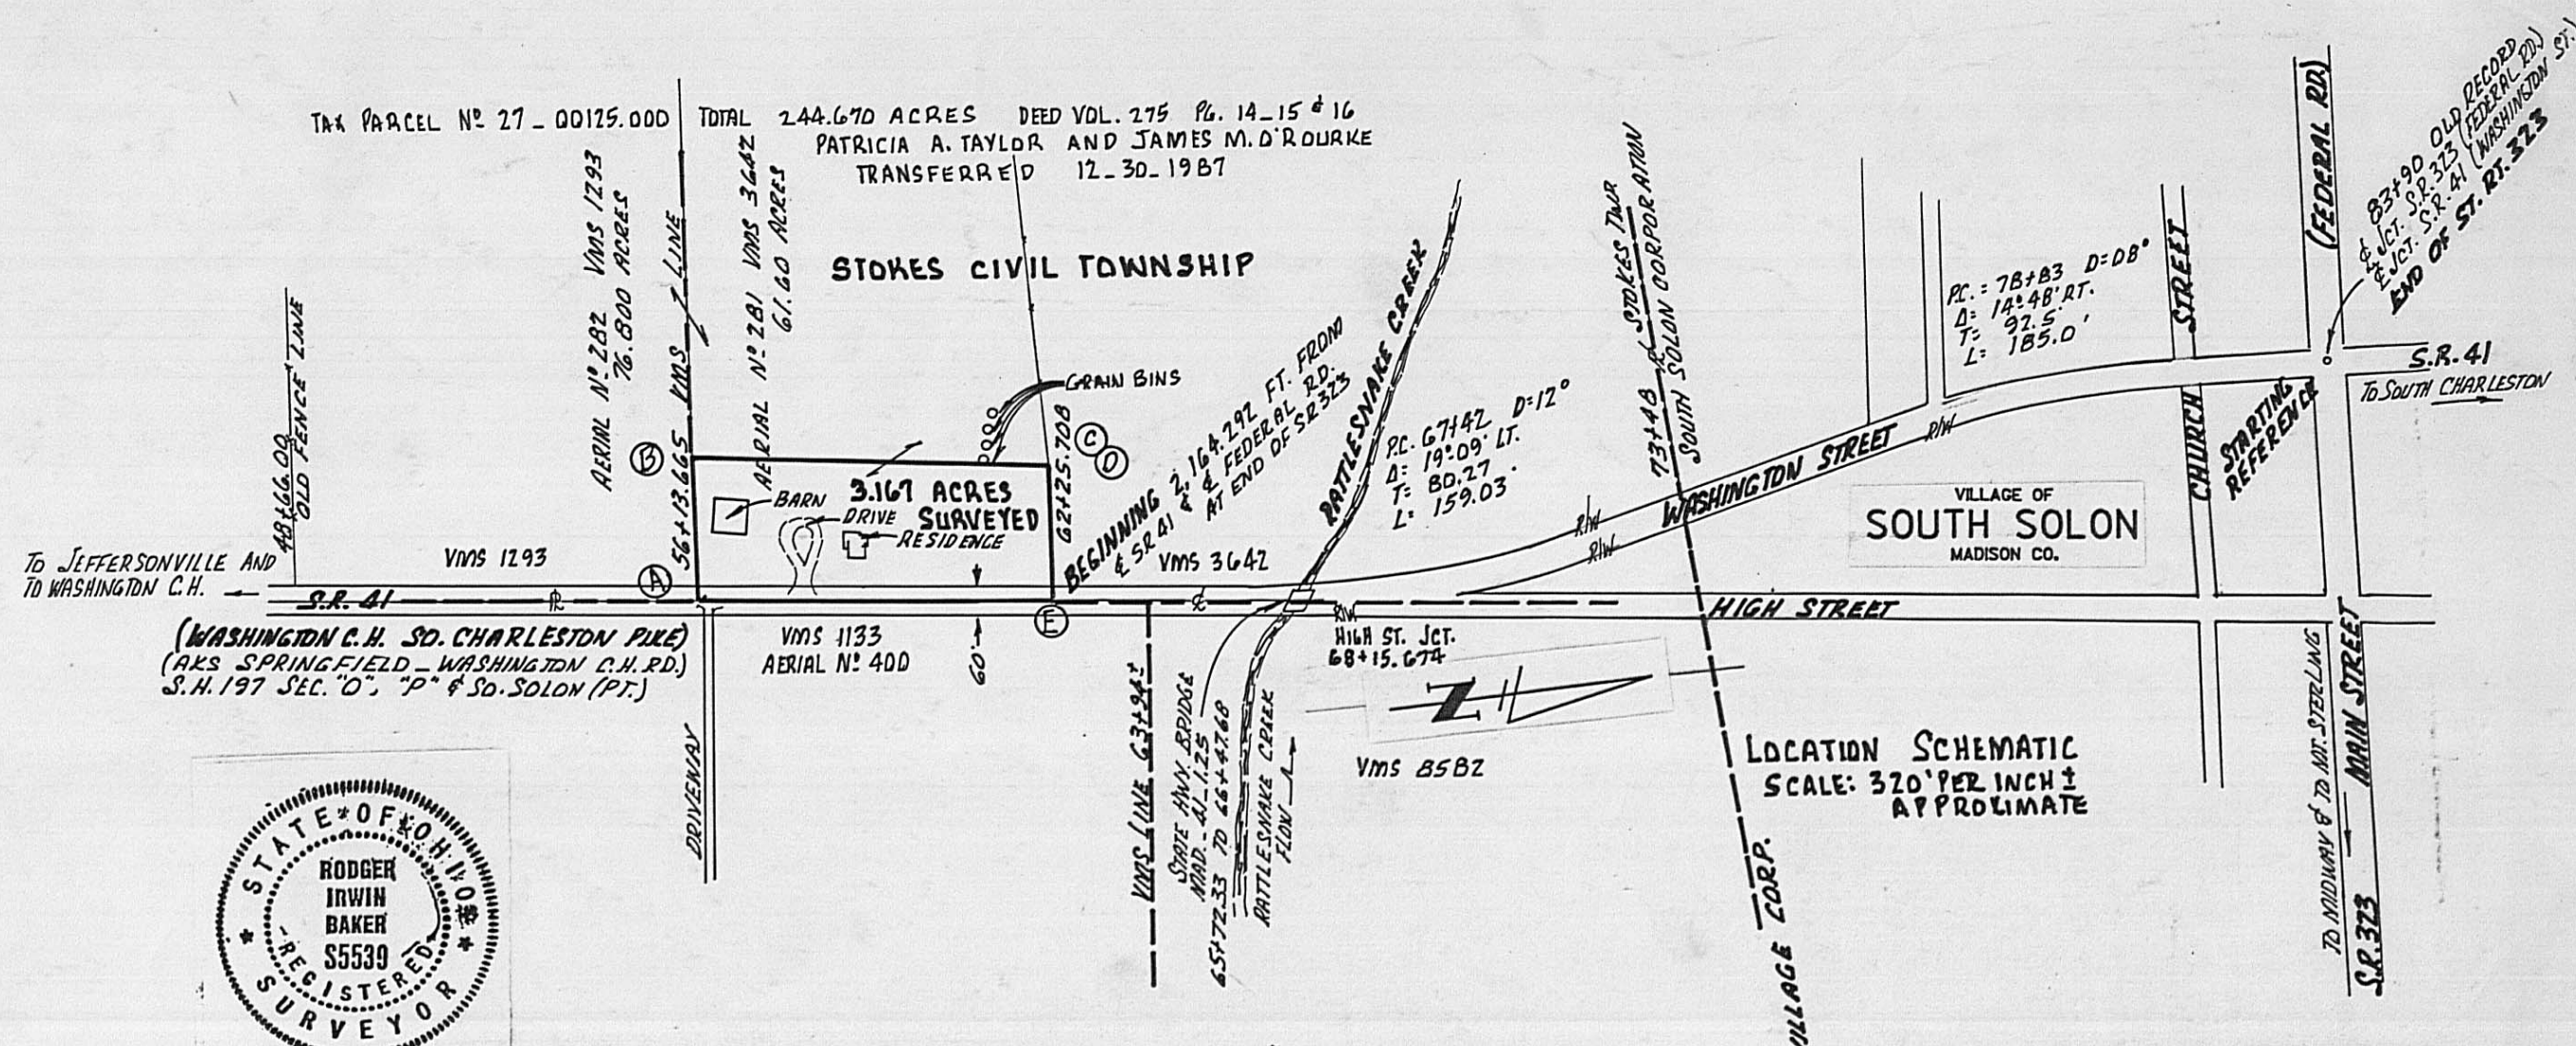

PLAT

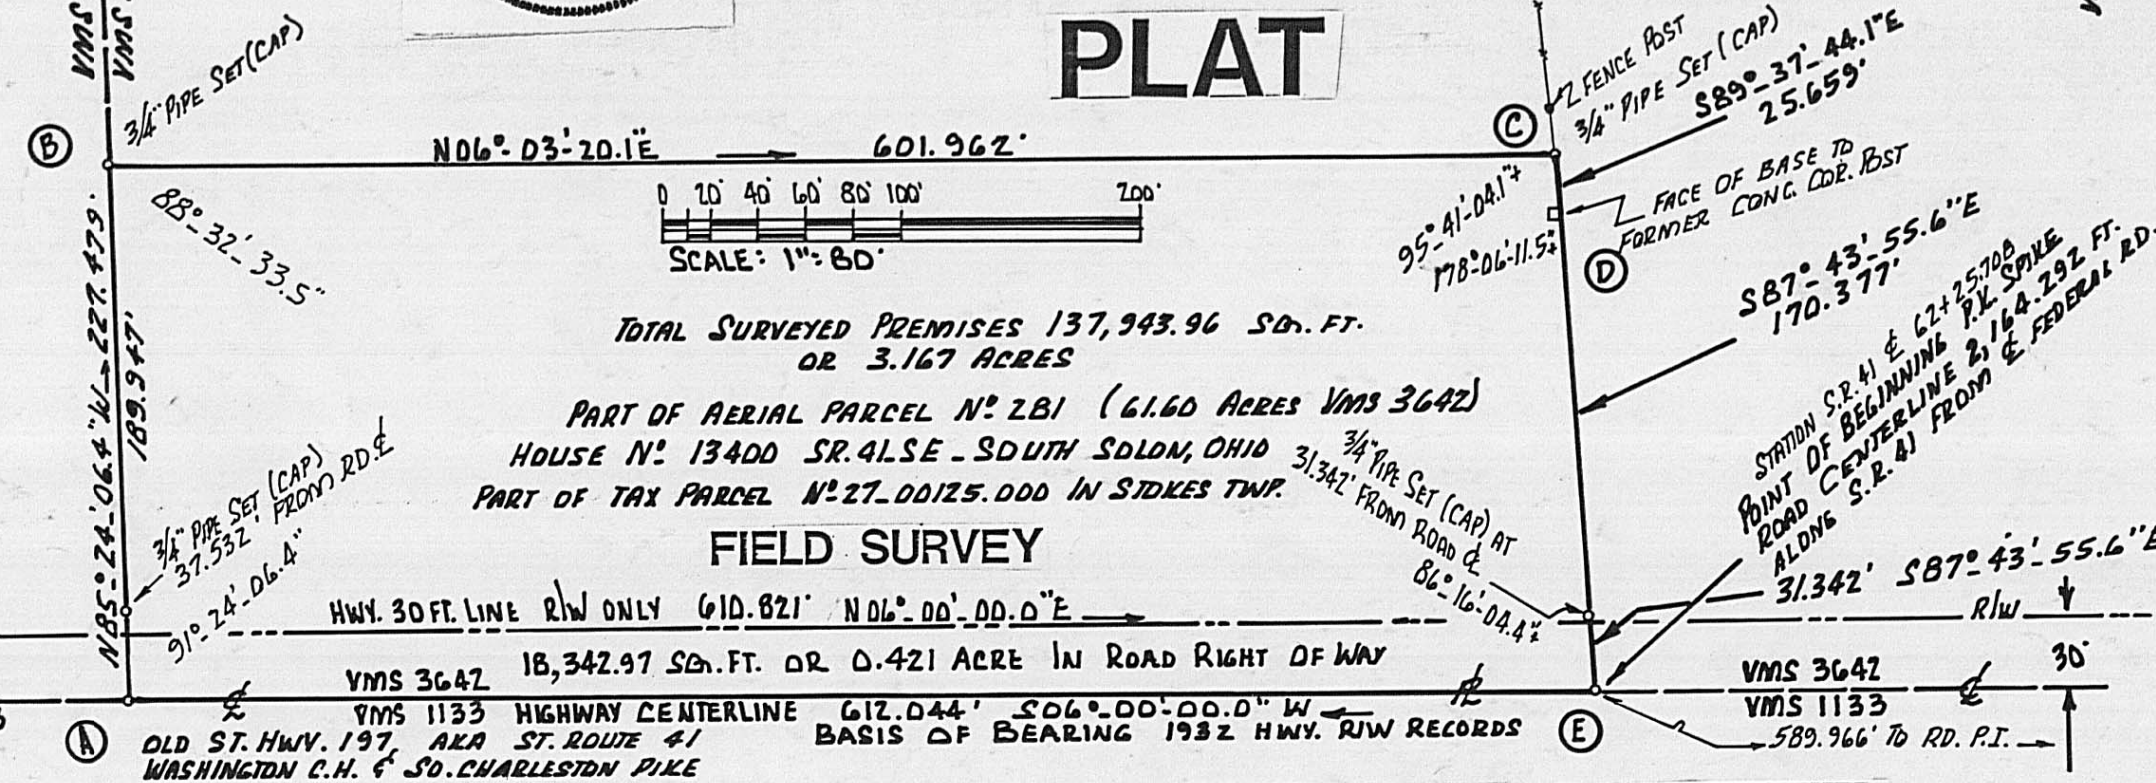

I CERTIFY THAT THIS PLAT HAS BEEN BASED ON A CURRENT FIELD SURVEY MADE OF THE PREMISES DURING JUNE AND JULY, 1991. P.K. SPIKES SET IN ROAD PAVEMENT WITH 3/4" IRON PIPES WITH STAMPED CAPS ARE SET OFF THE ROAD AT THE CORNERS. BEARINGS BASE ON HIGHWAY RIGHT OF WAY MONUMENT RECORDS ESTABLISHED YR. 1932 CAPS STAMPED R.I. BAKER S-5539 (OHIO) DEED REFERENCE VOL. 275 PG. 14-15 & 16

Rodger Irwin Baker July 7, 1991
RODGER IRWIN BAKER P.S. S-05539
1300 PLAIN CITY, GEORGESVILLE ROAD
GALLOWAY, OHIO 43119

PLAT OF 3.167 ACRES SURVEYED VMS 3642
CIVIL TOWNSHIP OF STOKES, MADISON CO., OHIO
13400 ST. RT. 41 S.E., SOUTH SOLON (HANEY)

SPECIFIC REFERENCE TO THE TOTAL PREMISES SURVEYED