


25.65 AC.

1.4348
ACRES

KENNETH B. HARDEN,
et.al.
D.B. 162 PG. 493
174.5602 AC. (TO DATE)

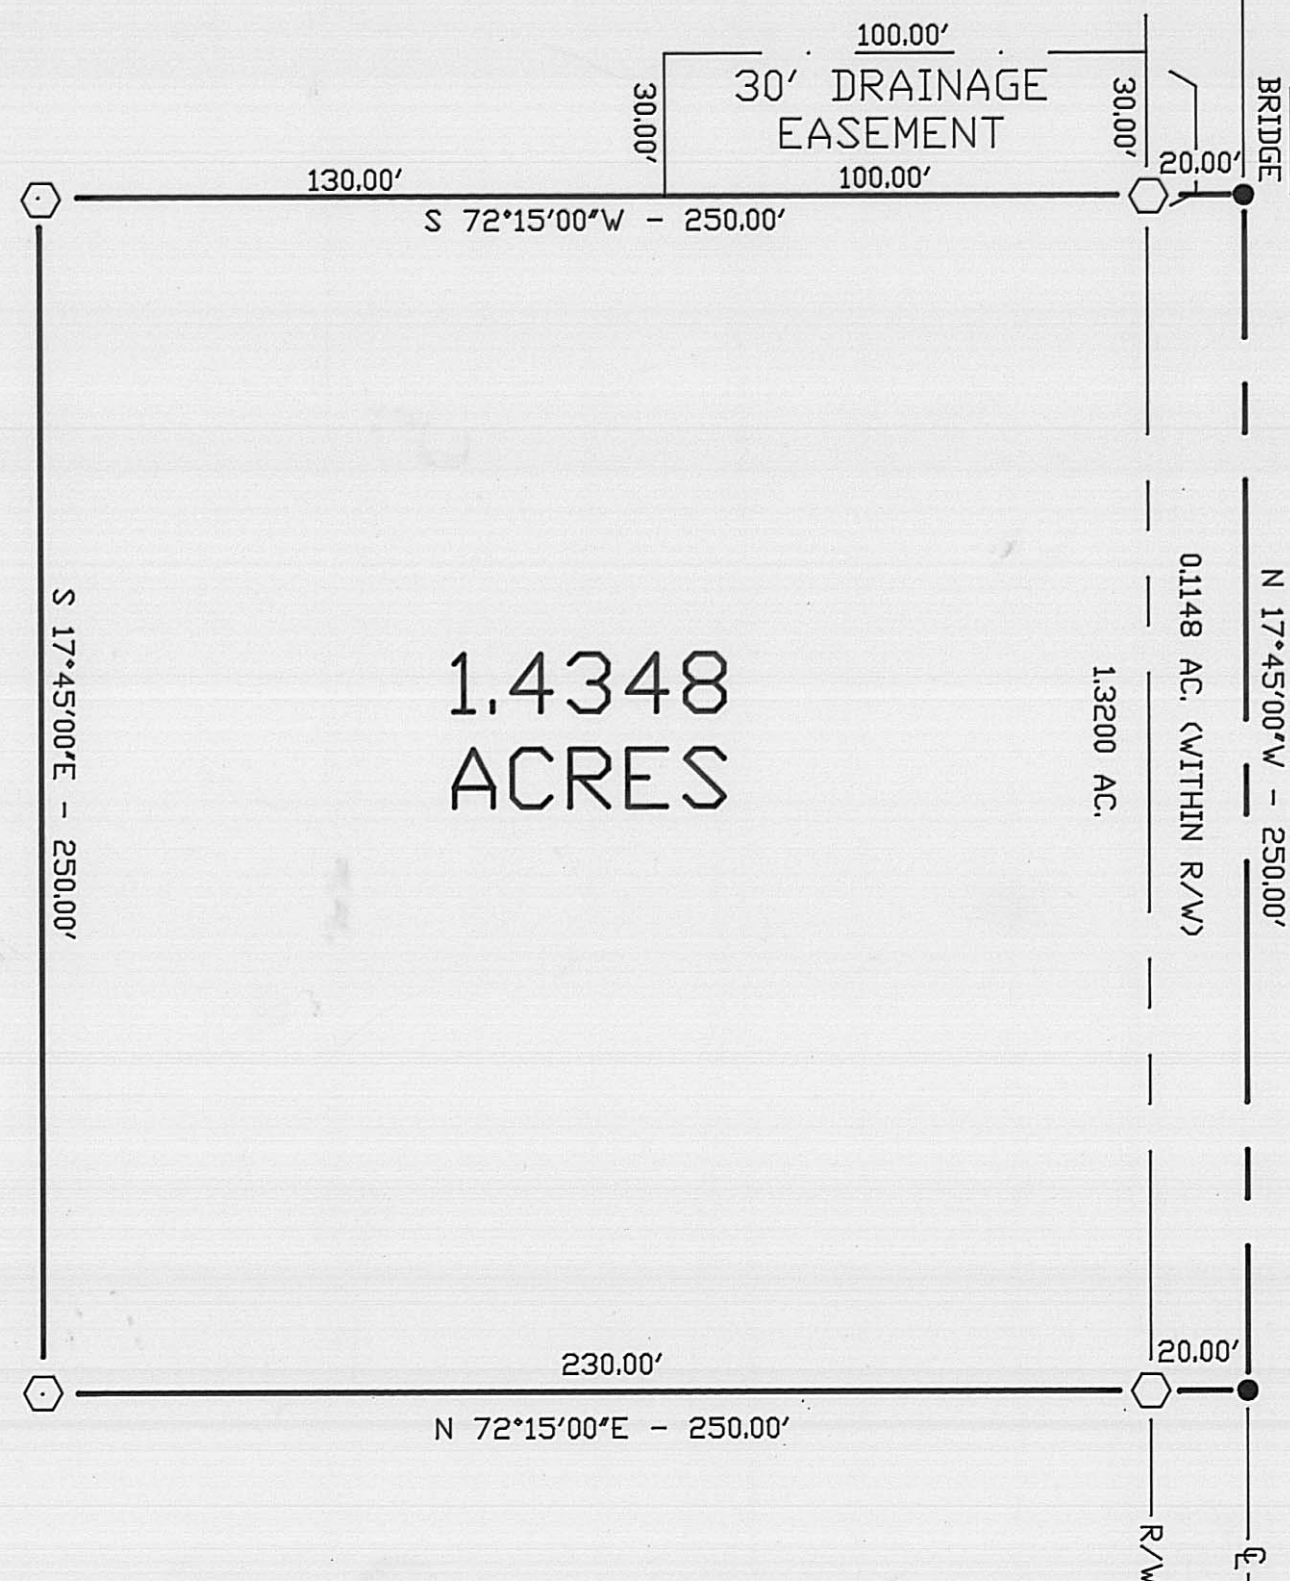

WOODS - O'POSSUM RUN ROAD (40' R/W)

BEARINGS BASED ON THE C. OF WOODS - O'POSSUM RUN ROAD
(N17°45'W) AS DESCRIBED IN D.B.162 PG. 493.

LEGEND

- 1/2" IRON PIN (FOUND)
- RAILROAD SPIKE (SET)
- ⬡ 5/8" DIA. REBAR & YELLOW PLASTIC CAP STAMPED "COTTRILL 6858" (SET)



I HEREBY CERTIFY THAT THIS PLAT
DEPICTS AN ACTUAL FIELD SURVEY
PERFORMED BY JAMES R. COTTRILL P.S. #6858
James R. Cottrill DATE 1-6-92

TOWNSHIP
JAMES R. COTTRILL P.S.

8256 S.R.207 N.E. MT. STERLING, OHIO 43143 PH: (614) 869-3811

PLAT OF

1.4348 ACRES, VMS 464,
PLEASANT TOWNSHIP, MADISON
COUNTY, OHIO.

DATE:

1-6-92

SCALE: 1" = 40'

40' 20' 0 40'

8-92