


GRANTOR: ROBERT A WILSON JR. D.B. 200. PG. 86
LOCATION: JEFFERSON TWP. VMS 4904
ACREAGE: TWO 1.8358 ACRE PARCELS OUT OF 200.34 AC.

0892 SW
VMS 4904 SW



- LEGEND
- IRON PIPE SET
 - SPIKE SET
 - ▣ SPIKE FOUND

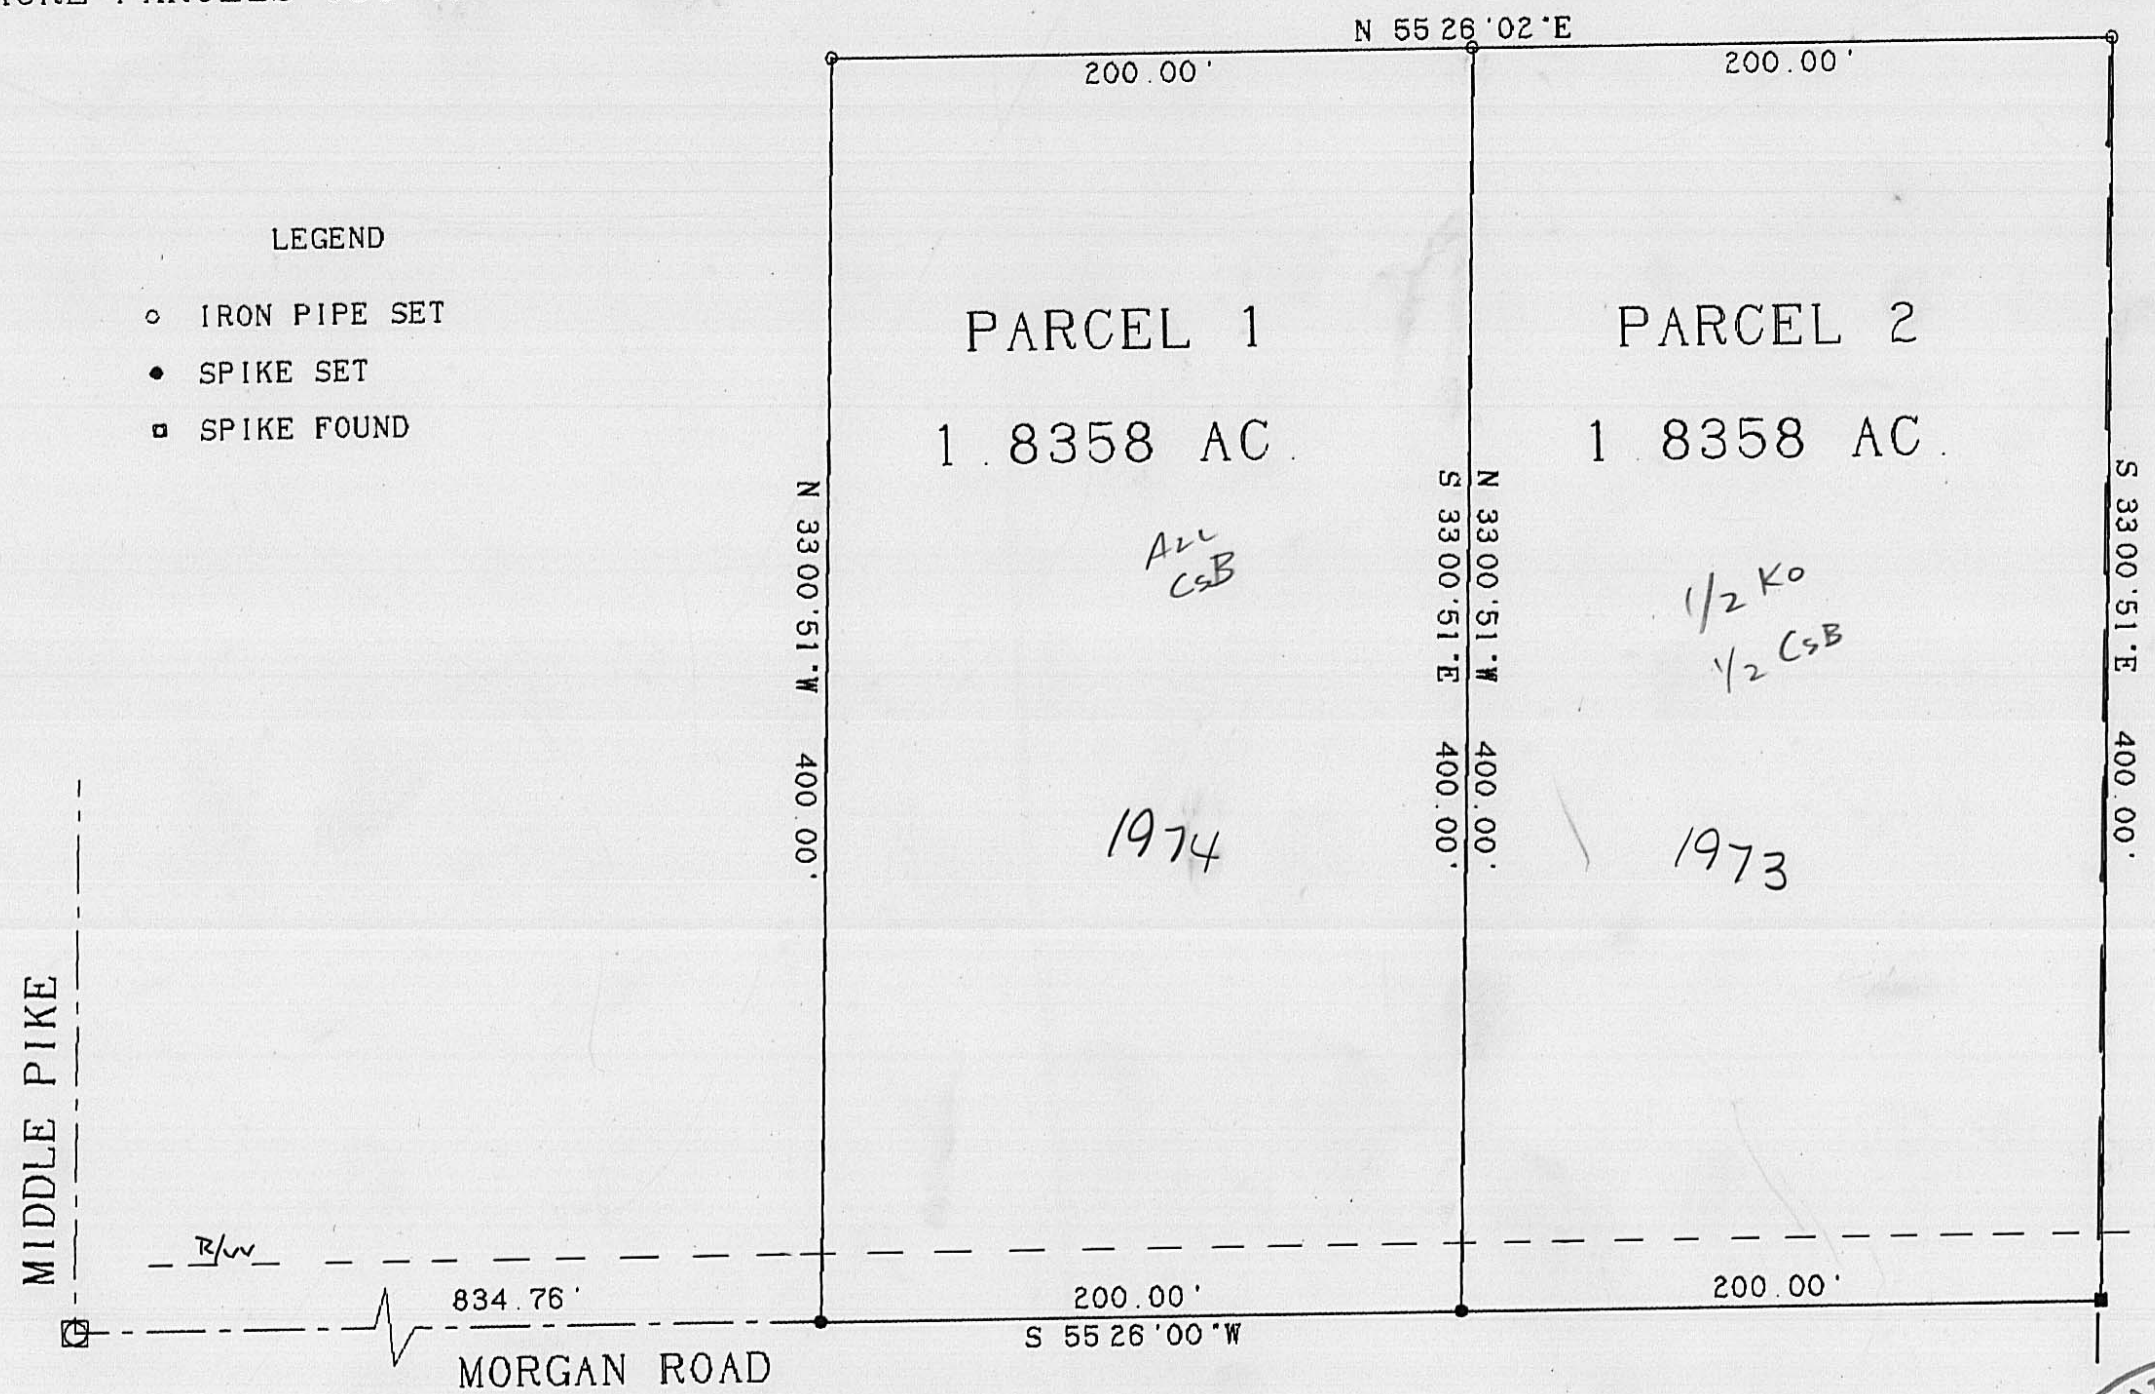

DAVID L. & DOROTHY M. YUTZY
5.1510 AC.
D.B. 273. PG. 130

CERTIFICATION

I HEREBY CERTIFY THAT THE HEREON PLATTED PROPERTY WAS SURVEYED BY ME OR UNDER MY DIRECT SUPERVISION AND TO THE BEST OF MY KNOWLEDGE IT IS CORRECT.

Roger E. Thompson
ROGER E. THOMPSON. PS 6552

0 60 120
SCALE IN FEET



NOVEMBER. 1991

R. E. THOMPSON
ENGINEERING & SURVEYING CO.
2005 DEER RUN LANE
LONDON OHIO 43140

86-92