


GRANTOR: PHILLIPS, MAX H. 1/2 & GRACE MARIE 1/2  
VOL. 207, PG. 374

LOCATION: MONROE TWP., VMS 5606 & 2883

ACREAGE: 97.1089 AC. & 57.7209 AC.



RUTH E. STRALEY, LIFE EST.  
118.13 AC. VOL. 272, PG. 264

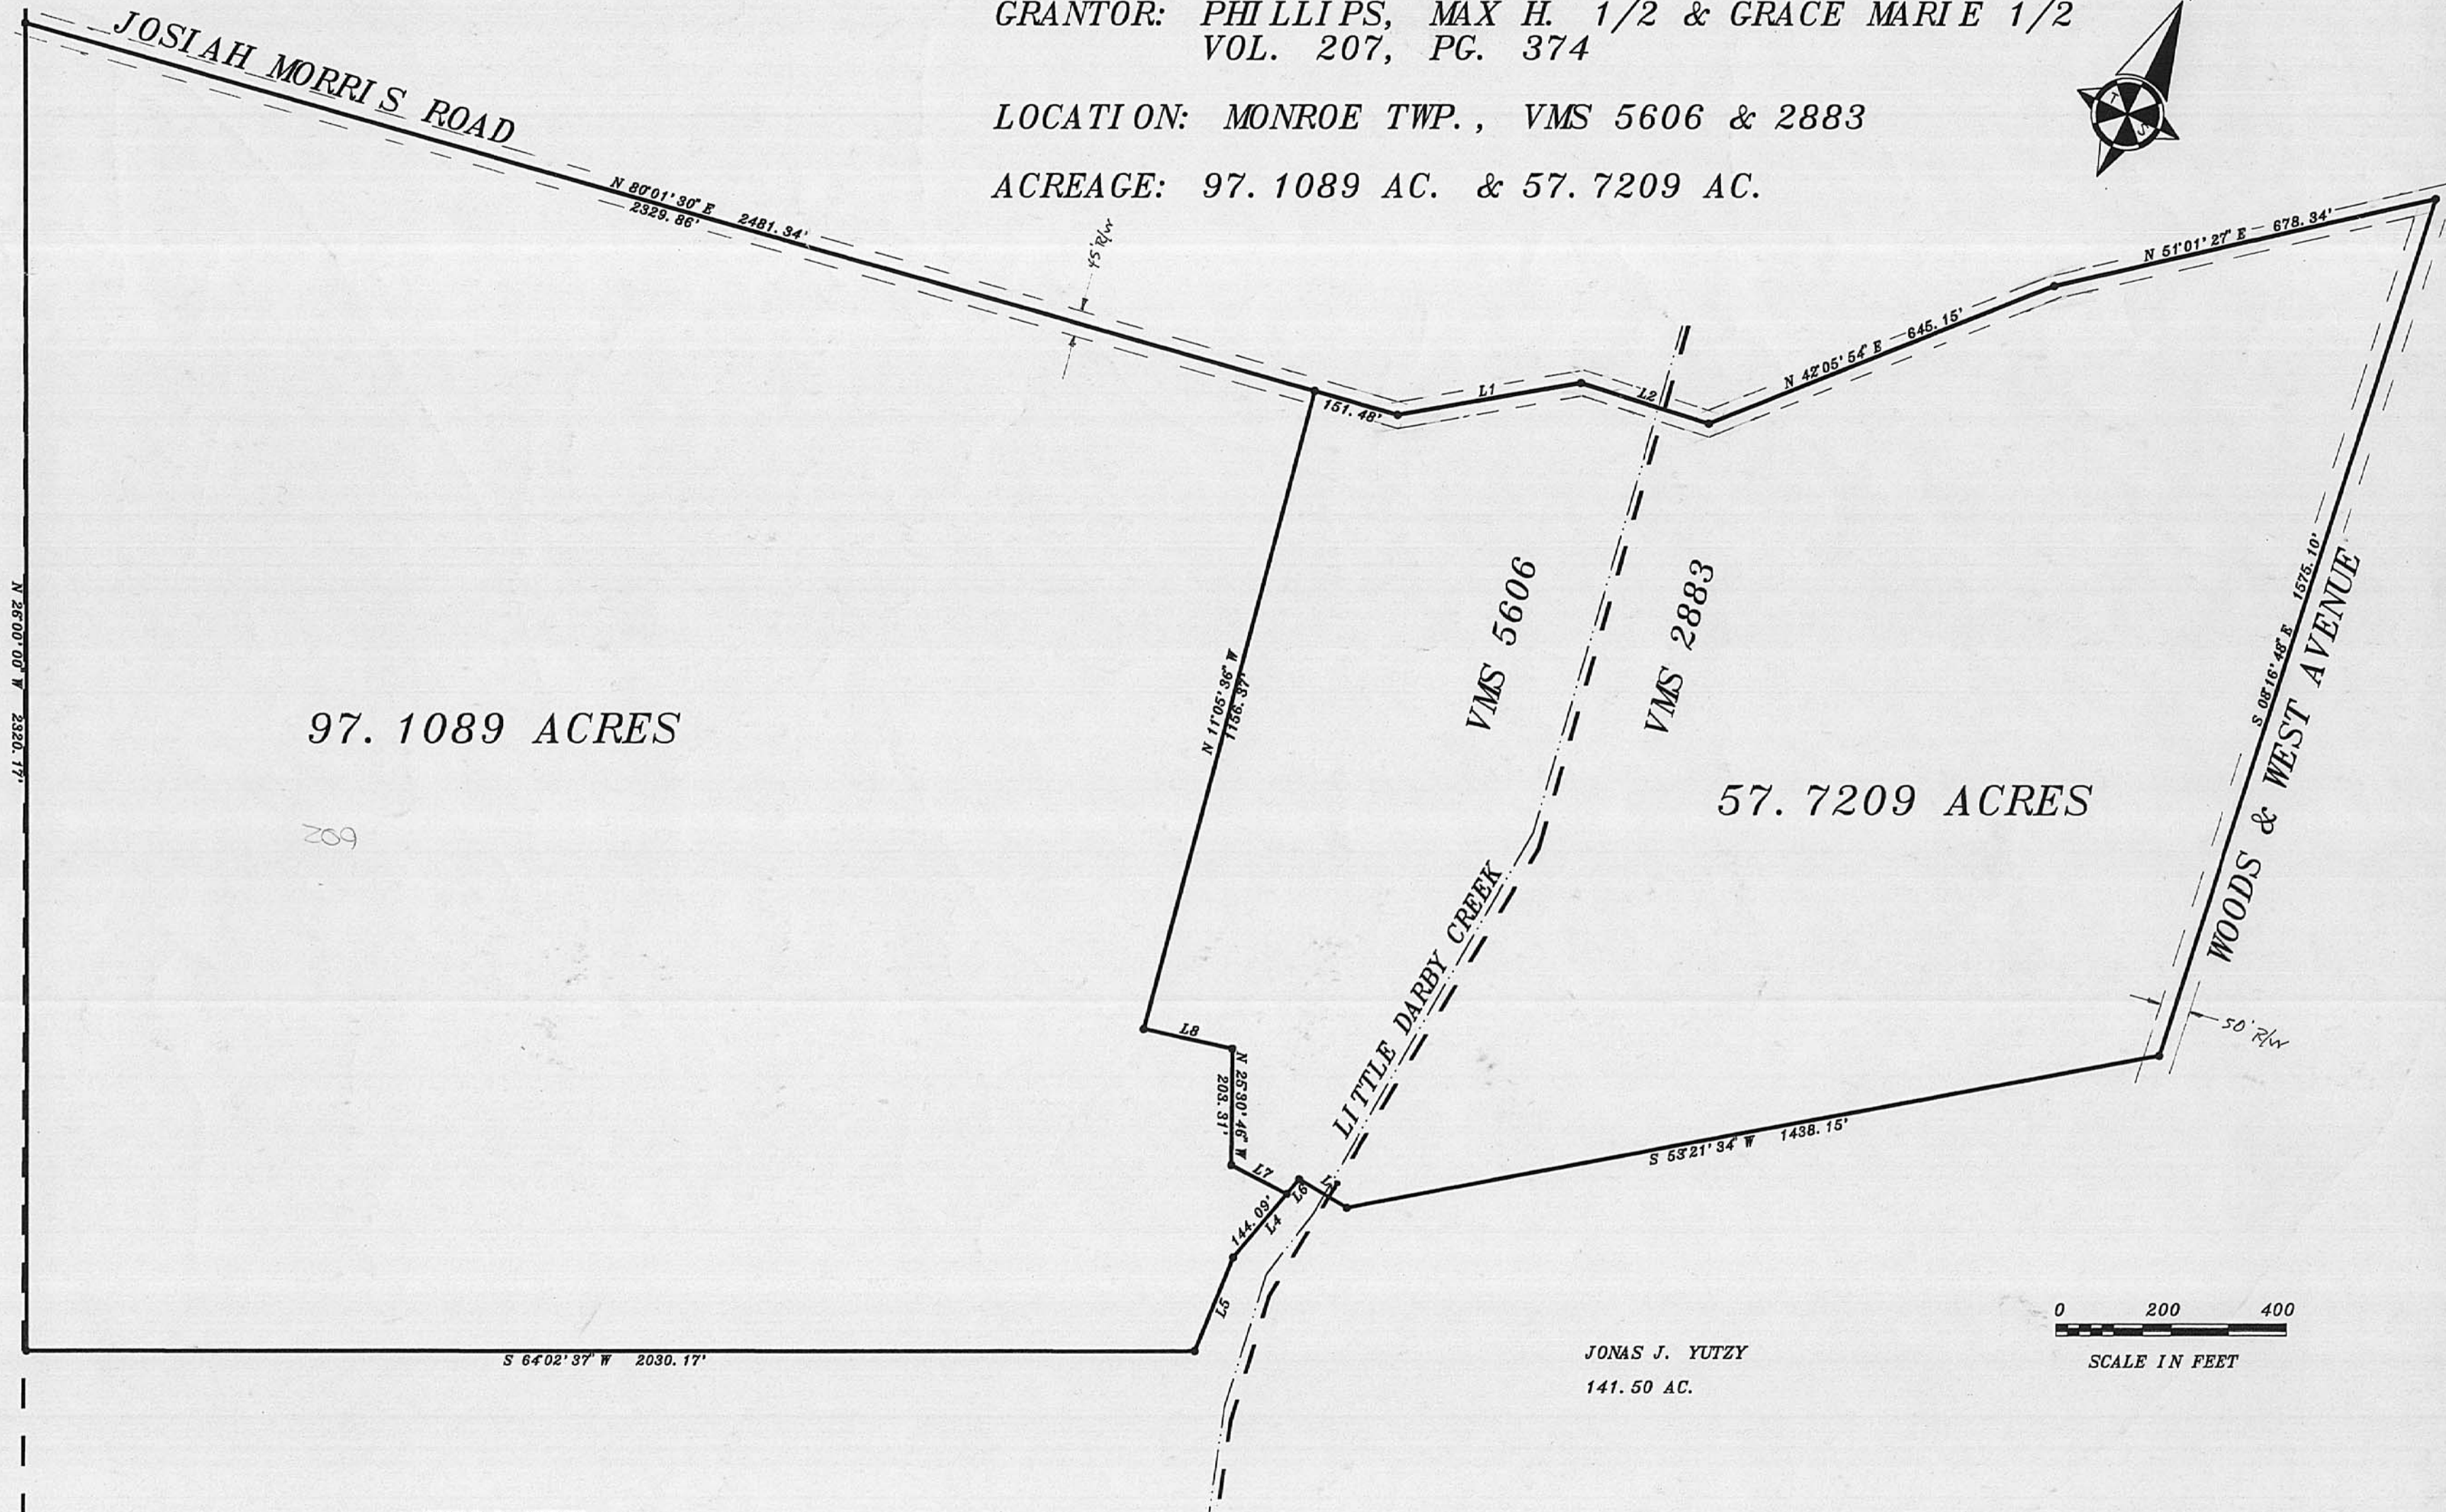

97.1089 ACRES

57.7209 ACRES

VMS 5606

VMS 2883

LITTLE DARBY CREEK

WOODS & WEST AVENUE

S 64°02'37" W 2030.17'

JONAS J. YUTZY  
121.00 AC.

JONAS J. YUTZY  
141.50 AC.

0 200 400  
SCALE IN FEET

| LINE | BEARING       | DISTANCE |
|------|---------------|----------|
| L 1  | N 54°08'56" E | 324.41'  |
| L 2  | N 81°32'32" E | 233.86'  |
| L 3  | N 85°08'57" W | 96.76'   |
| L 4  | S 14°03'54" W | 177.41'  |
| L 5  | S 03°38'36" E | 176.85'  |
| L 6  | S 14°03'54" W | 33.32'   |
| L 7  | N 88°16'15" W | 108.54'  |
| L 8  | S 76°36'54" W | 157.40'  |



CERTIFICATION

I HEREBY CERTIFY THAT THE HEREON PLATTED  
PROPERTY WAS SURVEYED BY ME OR UNDER MY  
DIRECT SUPERVISION AND TO THE BEST OF MY  
KNOWLEDGE IT IS CORRECT.

*Roger E. Thompson*  
ROGER E. THOMPSON, PS 6552

R. E. THOMPSON  
ENGINEERING & SURVEYING CO.  
2005 DEER RUN LANE  
LONDON, OHIO 43140

JUNE, 1992

81-92