



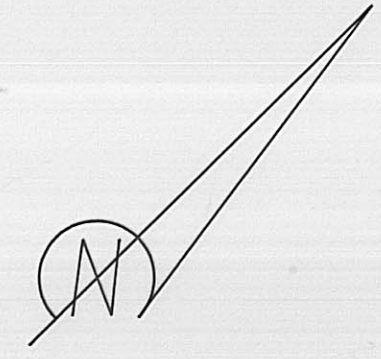

BEARINGS BASED ON THE LINES OF OAK STREET
(N45°W) AS DESCRIBED IN P.B. 1 PG. 1.

OAK STREET (74.25' WIDE)

FIFTH STREET (74.25' WIDE)

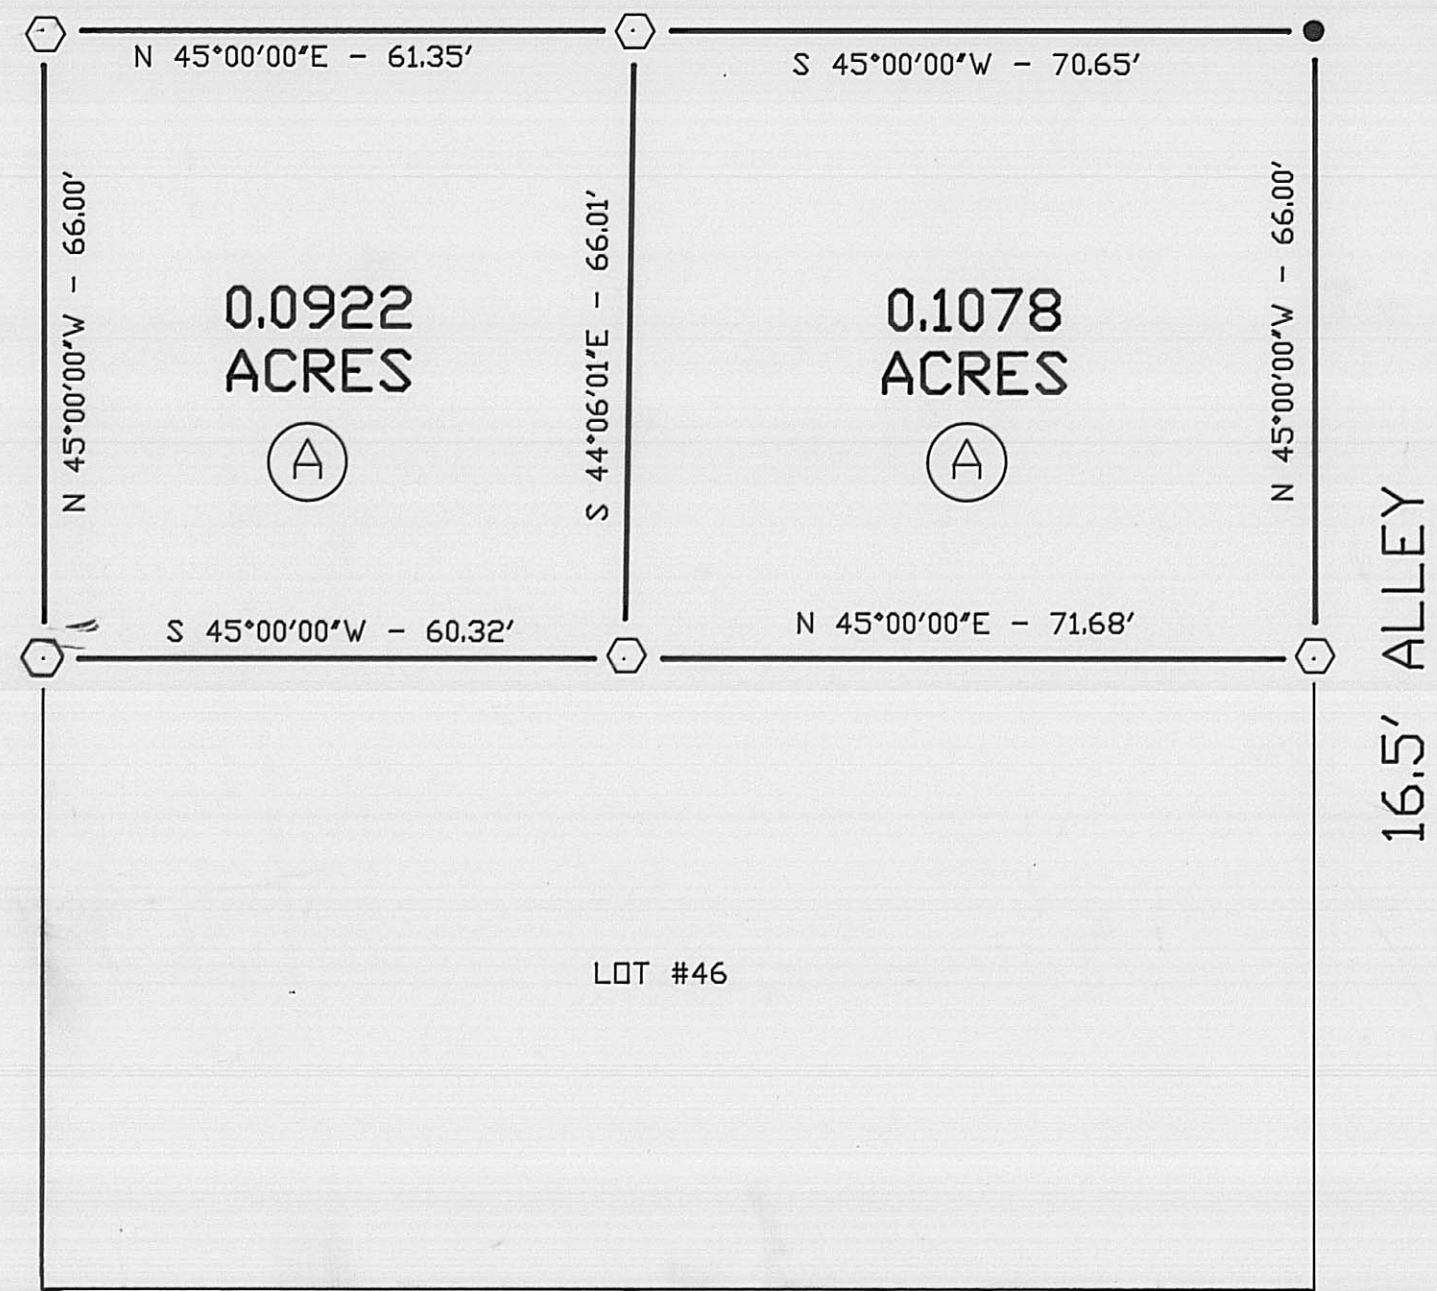

LEGEND

- IRON PIPE (FOUND)
- △ 3/4" TEE BAR (FOUND)
- RAILROAD SPIKE (SET)
- ⬡ 5/8" DIA. REBAR & YELLOW PLASTIC CAP STAMPED "COTTRILL 6858" (SET)

I HEREBY CERTIFY THAT THIS PLAT
DEPICTS AN ACTUAL FIELD SURVEY
PERFORMED BY JAMES R. COTTRILL P.S. #6858
James R. Cottrill DATE 2-4-92

DEED REFERENCE

(A) JAMES L. & DOROTHA J. HUNTER
D.B. 191 PG. 347
LOT #47 OF ORIGINAL TOWN



JAMES R. COTTRILL P.S.

8256 S.R.207 N.E. MT. STERLING, OHIO 43143 PH. (614) 869-3811

PLAT OF

0.0922 & 0.1078 ACRES, LOT #47,
ORIGINAL TOWN LOT, CITY OF
LONDON, MADISON COUNTY, OHIO.

DATE:
2-03-92

SCALE: 1"=20'
20' 10' 0 20'

90-92