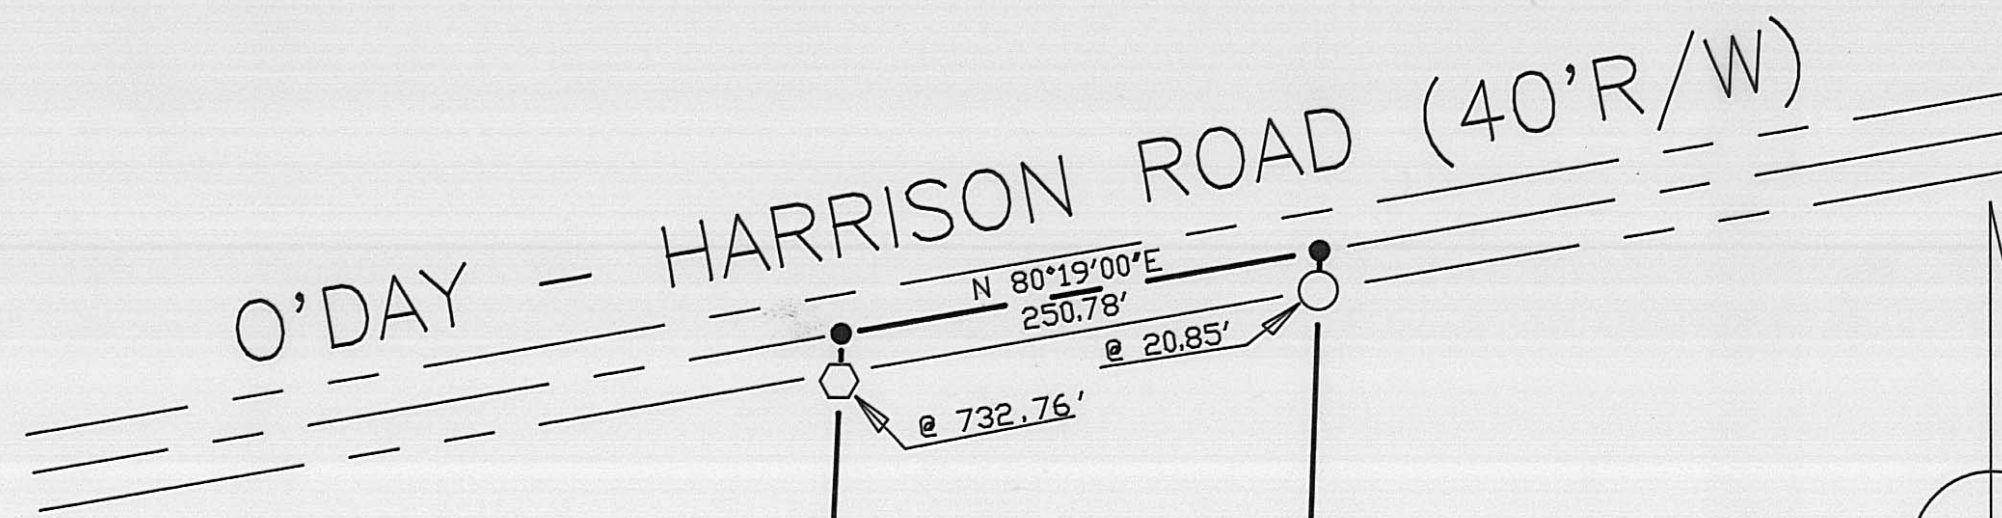


BEARINGS BASED ON THE $\bar{C}$ OF O'DAY-HARRISON ROAD
(N 80°19'E) AS DESCRIBED IN D.B. 213 PG. 204.

VMS 8131
VMS 7895

4.3093
ACRES

NELLIE MAE HEISE
(FORMERLY NELLIE MAE DEBO)

D.B. 213 PG. 204
62.790 AC. (IN ORIGINAL TRACT)


SCIOTO FARM UNIT #30

CHARLES POTTS
D.B. 282 PG. 618
16.159 AC.

CHARLES POTTS
D.B. 258 PG. 410
20.000 AC.

LEGEND

- 3/4" I.D. IRON PIPE (FOUND)
- RAILROAD SPIKE (FOUND)
- ⬡ 5/8" DIA. REBAR & YELLOW PLASTIC CAP STAMPED "COTTRILL 6858" (SET)

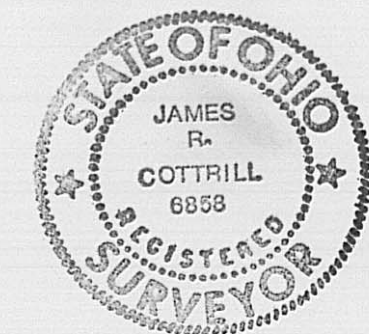

I HEREBY CERTIFY THAT THIS PLAT
DEPICTS AN ACTUAL FIELD SURVEY
PERFORMED BY JAMES R. COTTRILL P.S. #6858
James R. Cottrill DATE 10-9-91

JAMES R. COTTRILL P.S.

8256 S.R.207 N.E. MT. STERLING, OHIO 43143 PH.(614) 869-3811

PLAT OF

4.3093 AC., VMS 8131 & 7895,
PLEASANT TOWNSHIP, MADISON COUNTY,
STATE OF OHIO.

DATE:

9-18-91

SCALE: 1" = 100'

100' 50' 0 100'

96-92