



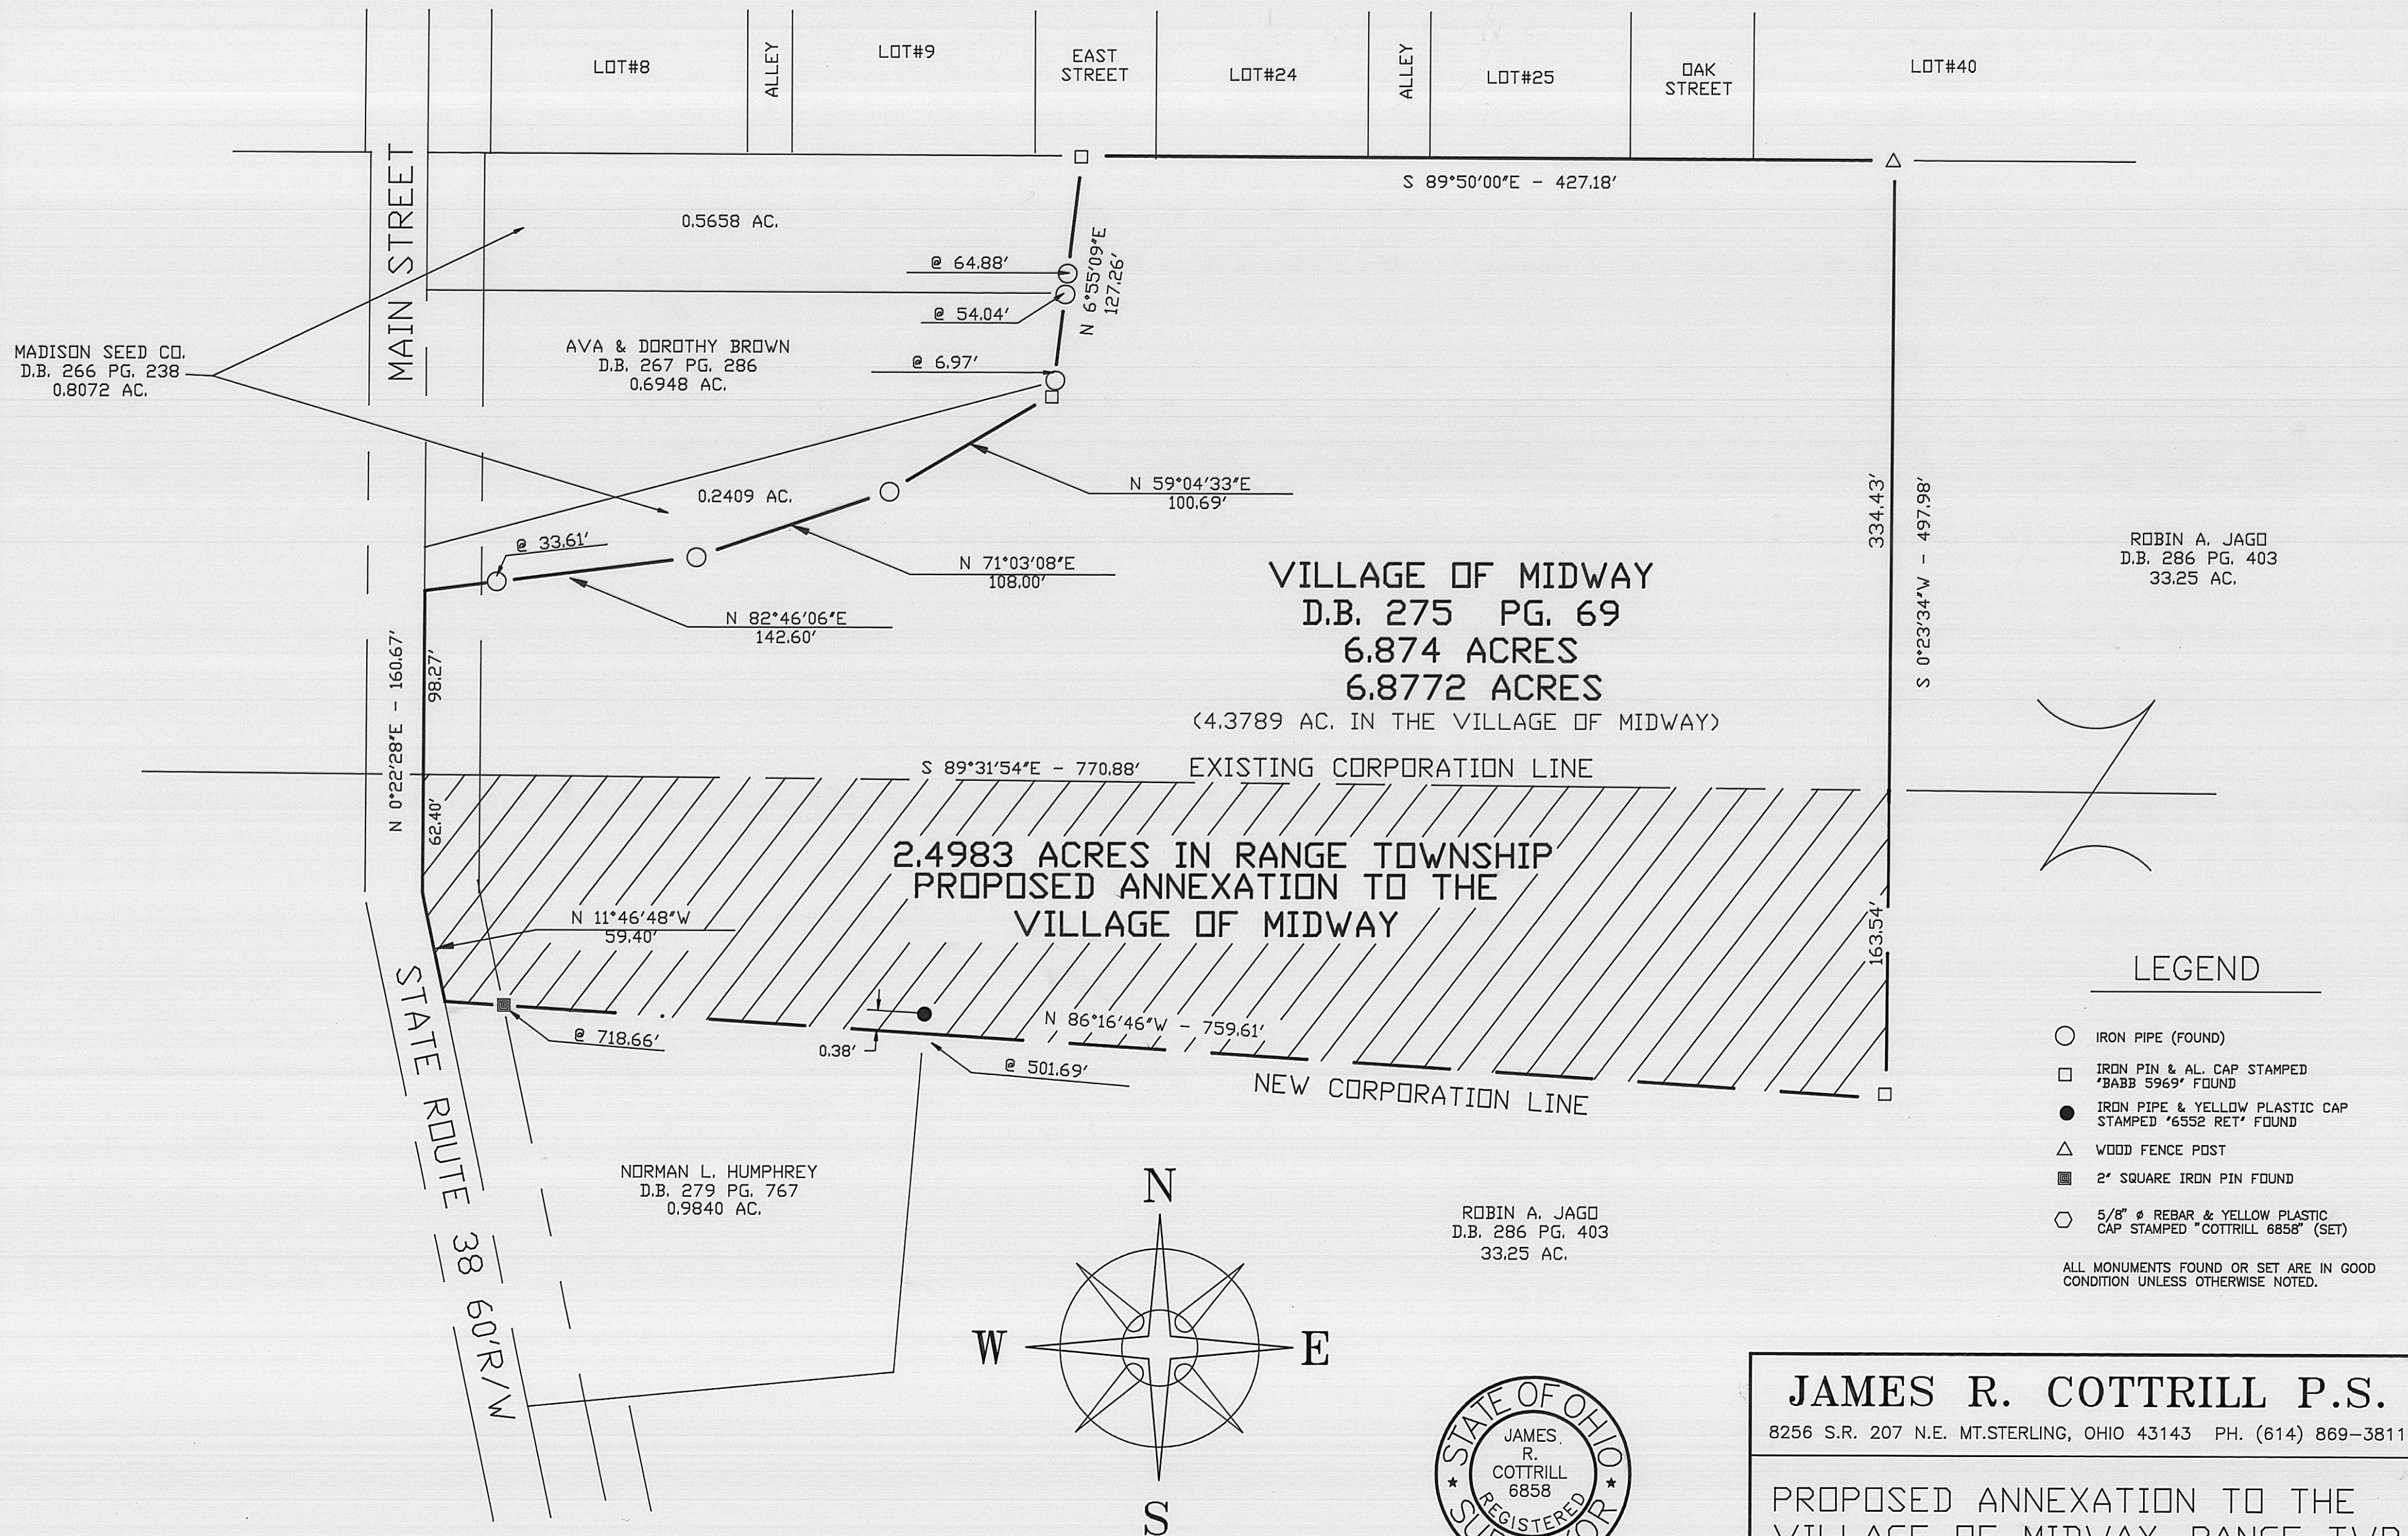

BEARINGS BASED ON THE C OF BROAD STREET (S89°50'E)
AS DESCRIBED ON SLIDE # 96 & #97 "COUNTS ADDITION".

I HEREBY CERTIFY THAT THIS PLAT DEPICTS
AN ACTUAL FIELD SURVEY PERFORMED BY
JAMES R. COTTRILL P.S. #6858

James R. Cottrill DATE: 10-28-94

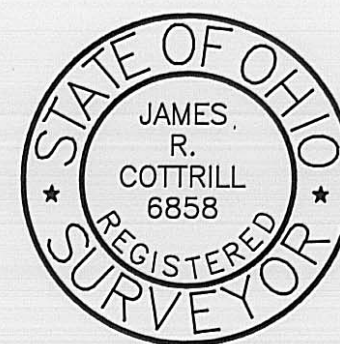

JAMES R. COTTRILL P.S.
8256 S.R. 207 N.E. MT. STERLING, OHIO 43143 PH. (614) 869-3811

PROPOSED ANNEXATION TO THE
VILLAGE OF MIDWAY, RANGE TWP.
VMS 7263-7799, MADISON CO., OHIO.

DATE DRAWN:
10-28-94
JOB #S94107
F. B. # 9

SCALE: 1" = 60'
60' 30' 0 60'

112-94