


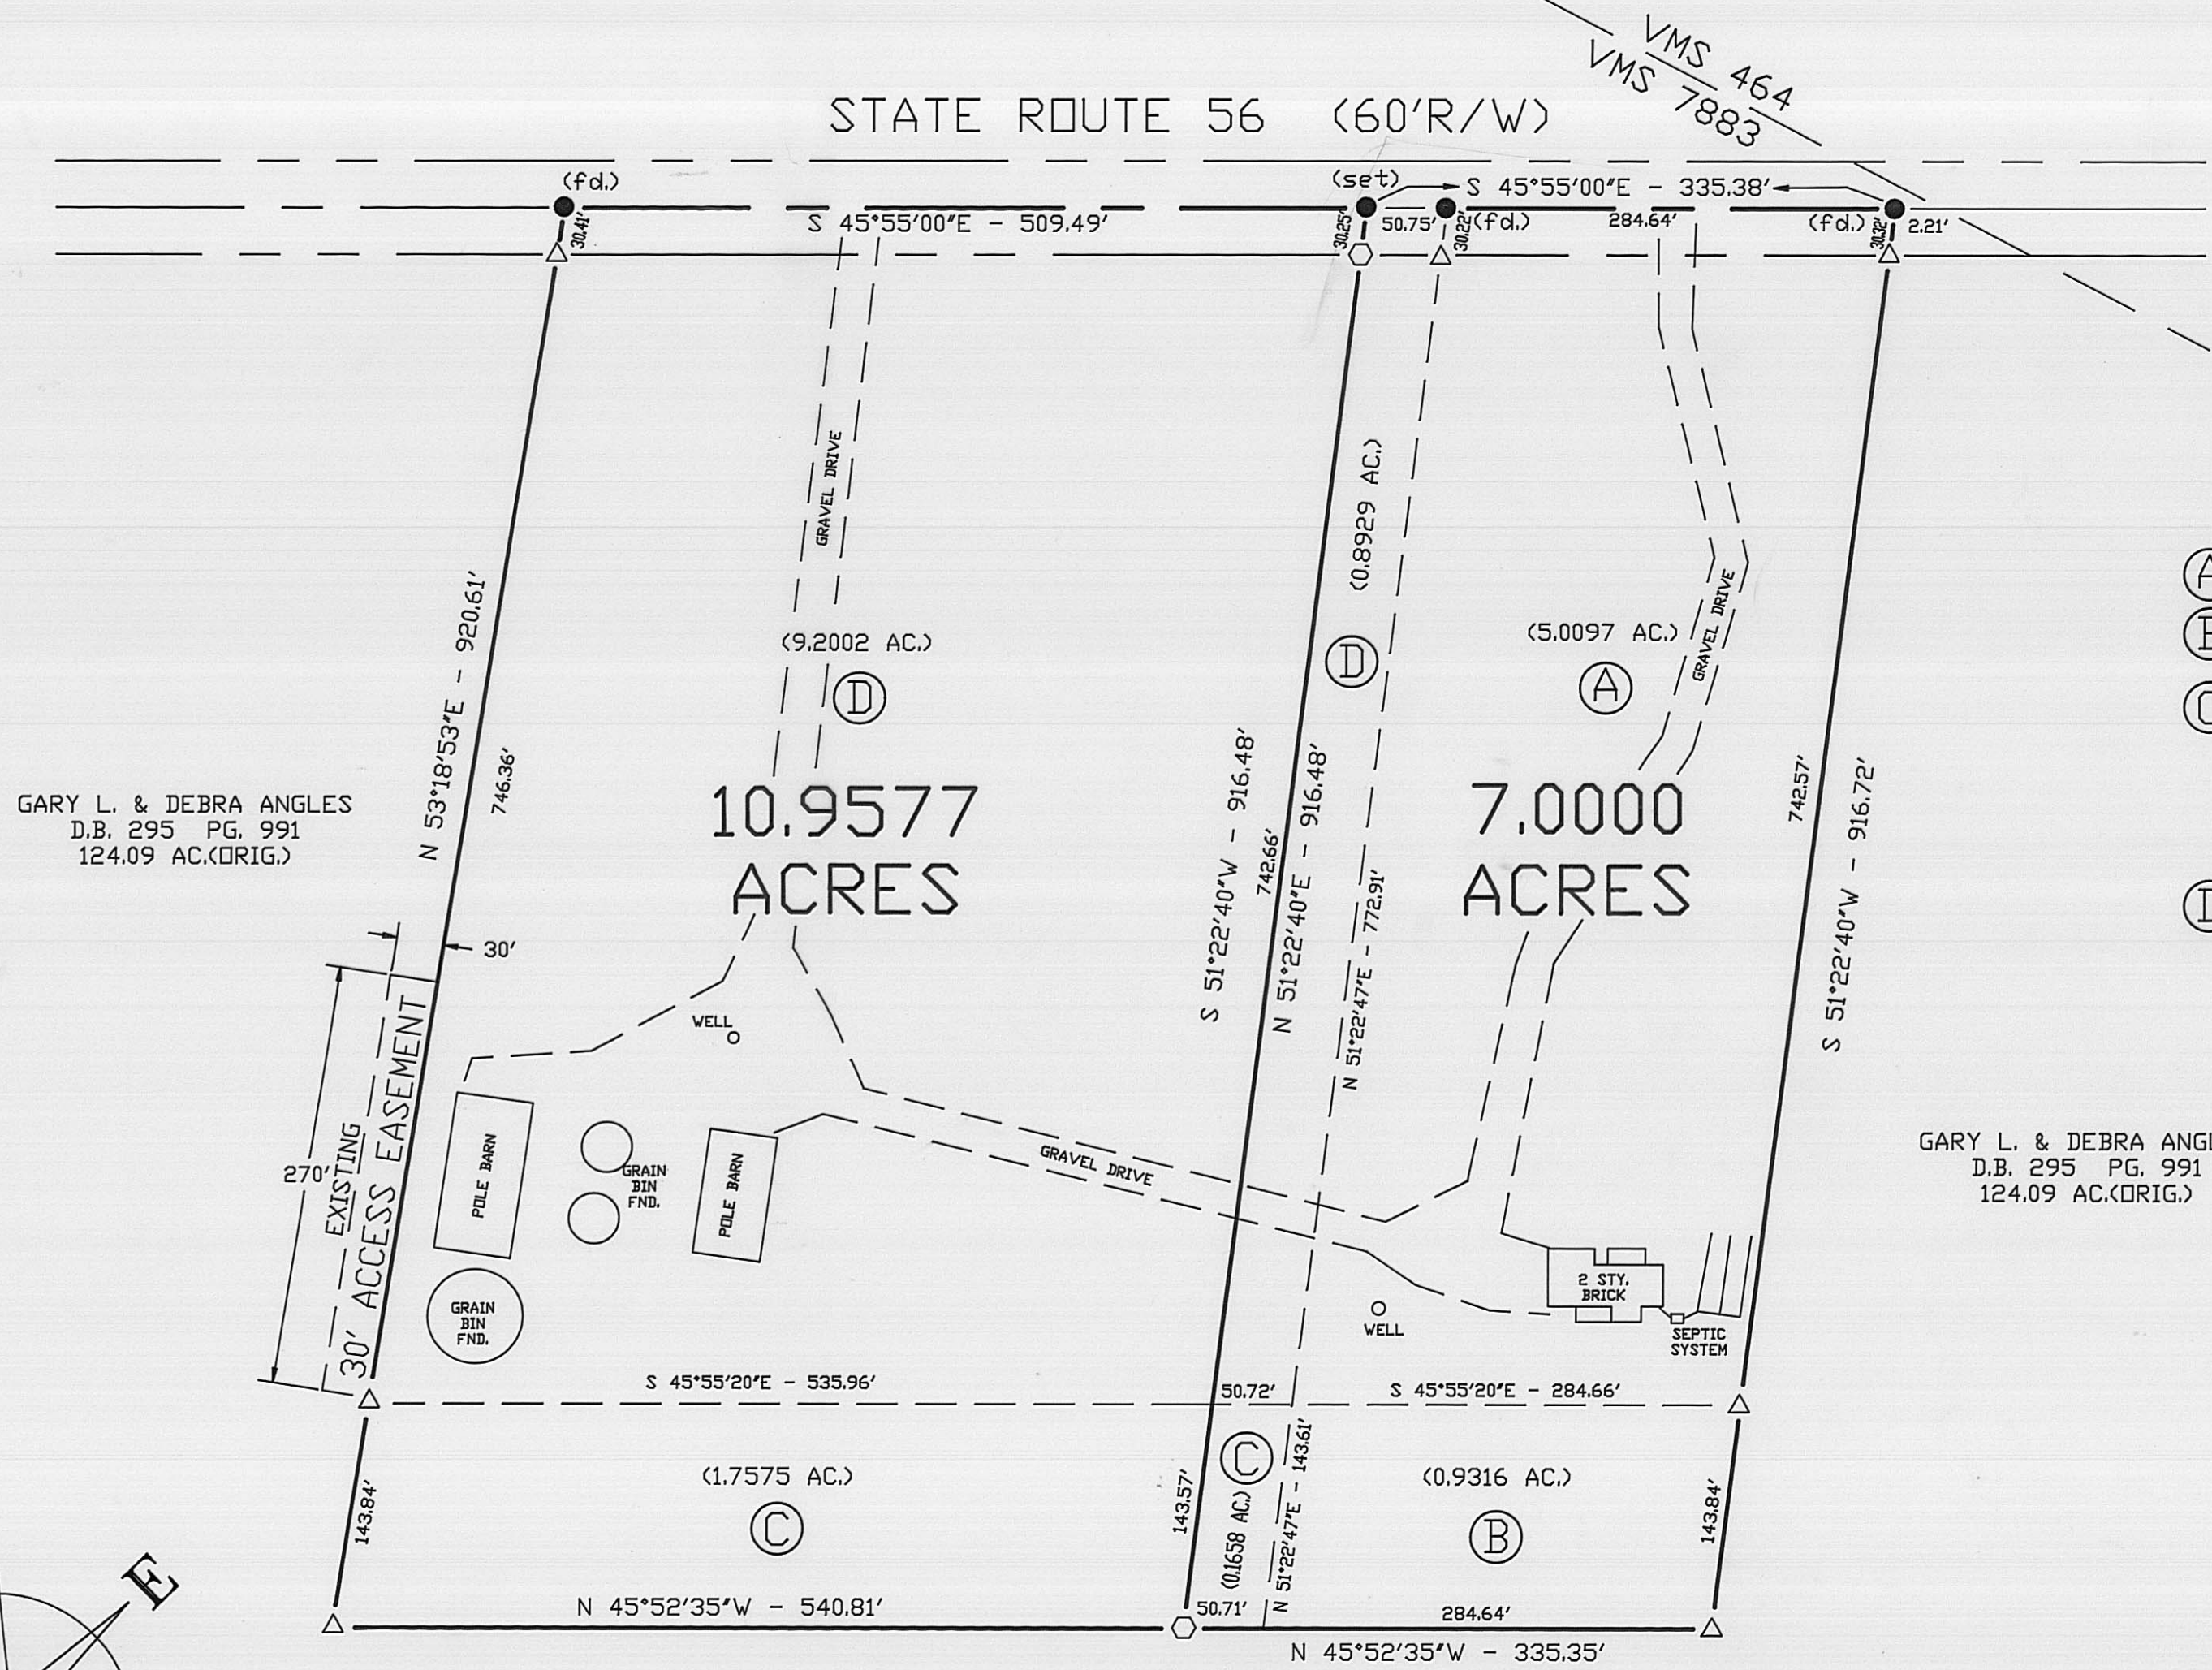

DEED REFERENCE


DALE WILSON
D.B. 296 PG. 923

- (A) 5.010 AC.
- (B) 0.932 AC.
- (C) 1.923 AC.

DALE WILSON
D.B. 293 PG. 535
(D) 10.090 AC.


LEGEND

- △ 5/8" REBAR & YELLOW PLASTIC CAP STAMPED "CLAPSADDLE 6140" (FOUND)
 - RAIL ROAD SPIKE
 - 5/8" Ø REBAR & YELLOW PLASTIC CAP STAMPED "COTTRILL 6858" (SET)
- ALL MONUMENTS FOUND OR SET ARE IN GOOD CONDITION UNLESS OTHERWISE NOTED.

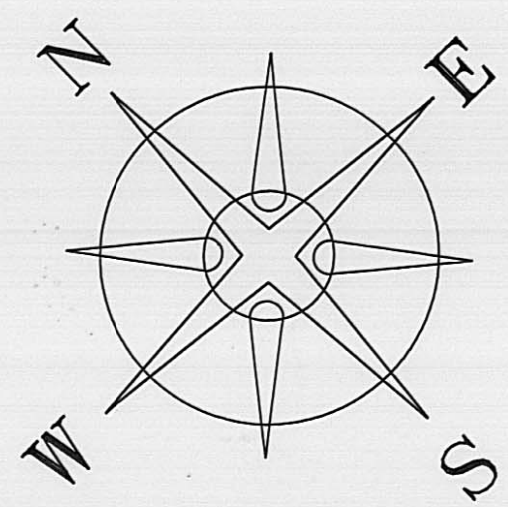

BEARINGS BASED ON THE C OF STATE ROUTE 56
(S 45°55'00"E) AS DESCRIBED IN D.B.296 PG. 923.

GARY L. & DEBRA ANGLES
D.B. 295 PG. 991
124.09 AC.(ORIG.)

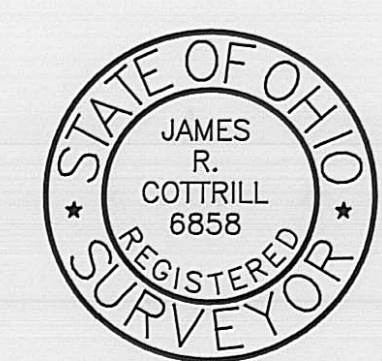

I HEREBY CERTIFY THAT THIS PLAT DEPICTS
AN ACTUAL FIELD SURVEY PERFORMED BY
JAMES R. COTTRILL P.S. #6858
James R. Cottrill DATE: 9-14-94

JAMES R. COTTRILL P.S.
8256 S.R. 207 N.E. MT. STERLING, OHIO 43143 PH. (614) 869-3811

10.9577 & 7.0000 ACRES, VMS
7883, PLEASANT TOWNSHIP,
MADISON COUNTY, OHIO.
SURVEY FOR DALE WILSON

DATE DRAWN: 9-14-94	SCALE : 1" = 100'	121-94
JOB # S940911	100' 50' 0 100'	
F. B. # 9		