



DEED REFERENCES USED OVERALL:

D.B. 188 PG. 192 D.B. 251 PG. 776
D.B. 262 PG. 834 O.R. 41 PG. 1020
O.R. 91 PG. 805 O.R. 162 PG. 1824
O.R. 200 PG. 1974 = BASIS FOR BEARINGS

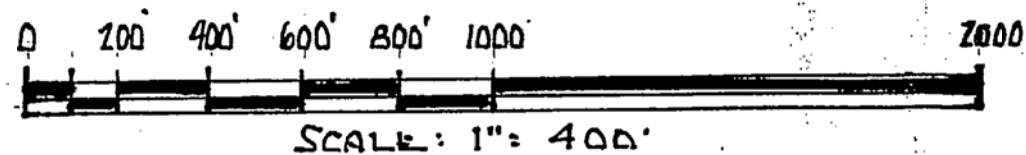

FIELD SURVEY PLAT

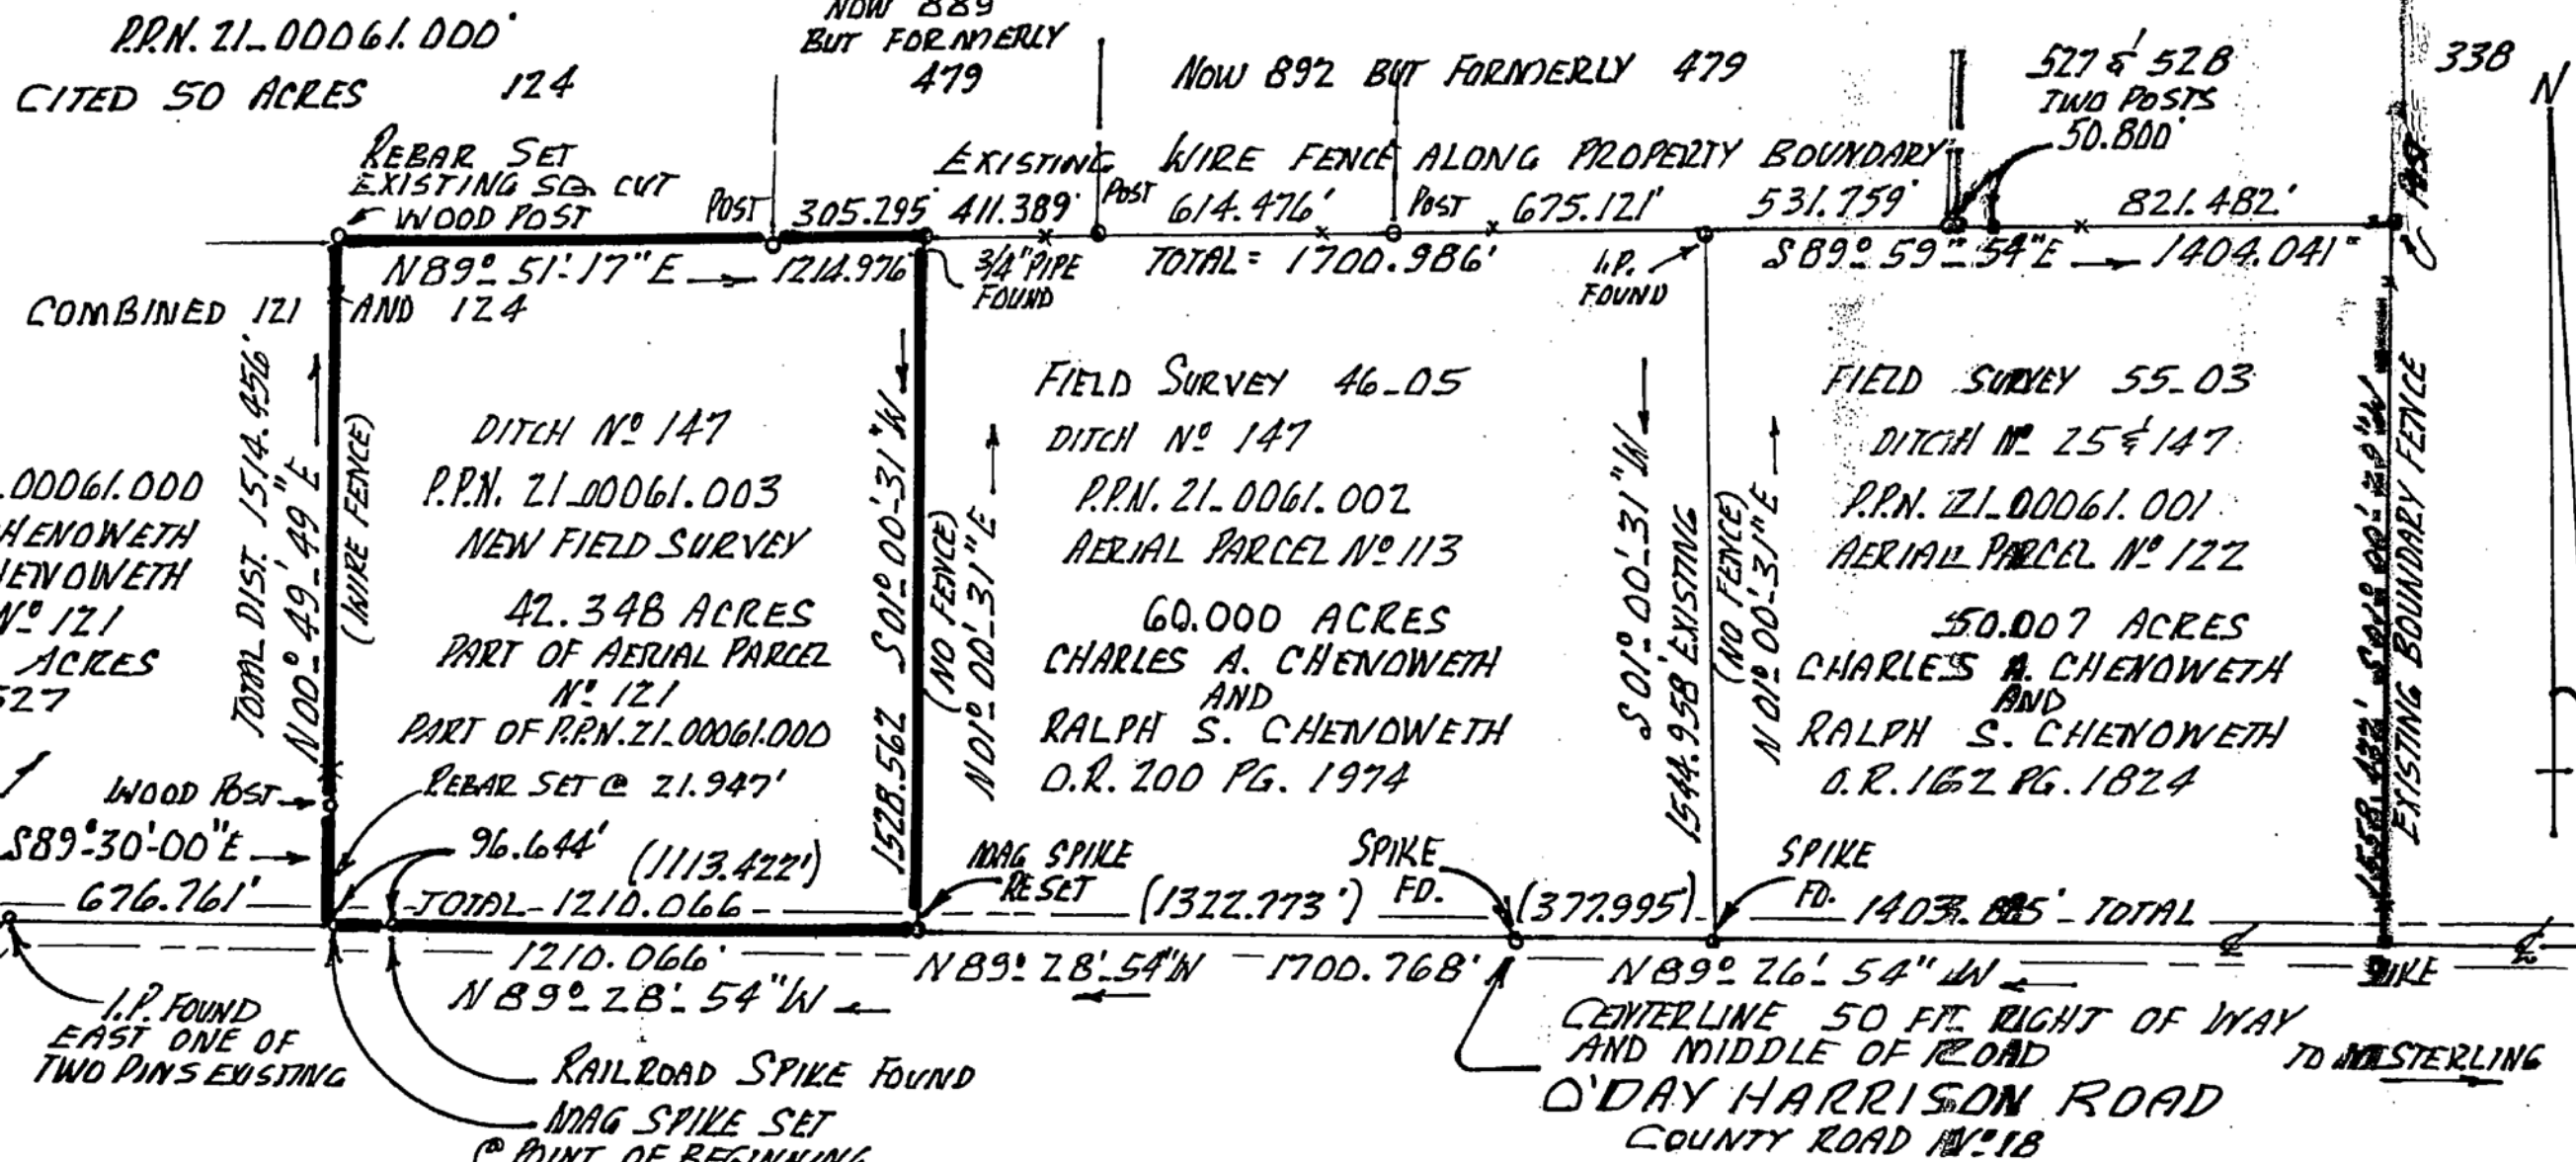

LEGEND & SYMBOLS

PL = PROPERTY LINE — BOUNDARY
R/W = RIGHT OF WAY (HWY. LIMITS)
I.P. = IRON PIN, OR PIPE, OR REBAR
E = ROADWAY AND OTHER CENTERLINE
P.P.N. AUDITOR'S PERMANENT PARCEL NUMBER
— — — EXISTING FENCE



Plat of a recent and current field survey of 42.348 acres off land in VMS 5456 in Range Civil Township, Madison County, Ohio fronting along middle of O'Day-Harrison Road and being a portion of 105.993 acres of record in O.R. 200 at Pg. 0527 in the name of John L. Chenoweth P.P.N. 21-0200.000 Part of aerial parcel # 121 Map # 7

THIS PLAT HAS BEEN BASED ON FIELD SURVEY MADE BY WILLIAM TROY BARTON AND RODGER I. BAKER OHIO LICENSE S-005539 MOST RECENTLY APRIL 2007.
Rodger I. Baker P.S.
RODGER I. BAKER MAY 2ND 07
P.O. BOX 315 WEST JEFFERSON
OHIO 43162 PHONE 614.879.6004

40.07

Description of a recent and current field survey
of 42.348 acres of land in VMS 5456 in
Range Civil Township, Madison County, Ohio
fronting along middle of O'Day-Harrison
Road and being a portion of 105.993 acres
of record in O.R. 0200 at Pg. 0527 in the
name of John L. Chenoweth P.P.N. 21-0200.000
Part of aerial parcel # 121 Map # 77

Commence for a starting reference with an existing steel spike in
the middle of crossroads (Yankeetown-Chenoweth Road and O'Day-
Harrison Road...center of this roadway intersection) go then
with the centerline tangent of O'Day-Harrison Road (Co. Rd. # 18
50 feet wide right of way N 45 deg 07 min 09 sec E 321.500
feet to an existing capped rebar at the P.I. of said Roadway; then
continue with the ahead centerline tangent S 89 deg 30 min 00 sec E
676.761 feet to a set mag spike at the true point of beginning;

Thence: Leaving said roadway and passing a set capped rebar at
21.947 feet...go N 00 deg 49 min 49 sec E a total distance
of 1514.456 feet to a set rebar capped at the base of a
square wooden end post (former fence junction and north
end of an existing wire fence;)

Thence: Following the northerly boundary hereto and in part marked
with a wire fence N 89 deg 51 min 17 sec E 1214.976 feet
to an existing 3/4 inch pipe;

Thence: S 01 deg 00 min 31 sec W 1528.562 feet to a found spike
damaged and replaced with a new mag spike in the middle
of O'Day-Harrison Road;

Thence: With the centerline of said roadway and passing a mag spike
and railroad spike found at 1113.422 feet go N 89 deg
28 min 54 sec W a total distance of 1210.066 feet to
the true point of beginning.

Containing within said bounds 42.348 acres of land. Bearings
adapted to O.R.200 Pg.1974 and survey plat 46-05.

This description is based on a current field survey. Rebar set marked
with plastic cap stamped R.I.Baker S-5539.

Rodger I. Baker

May 02, 2007

Rodger I. Baker P.S. # S-005539

P.O.Box 315 West Jefferson, Ohio 43162

