

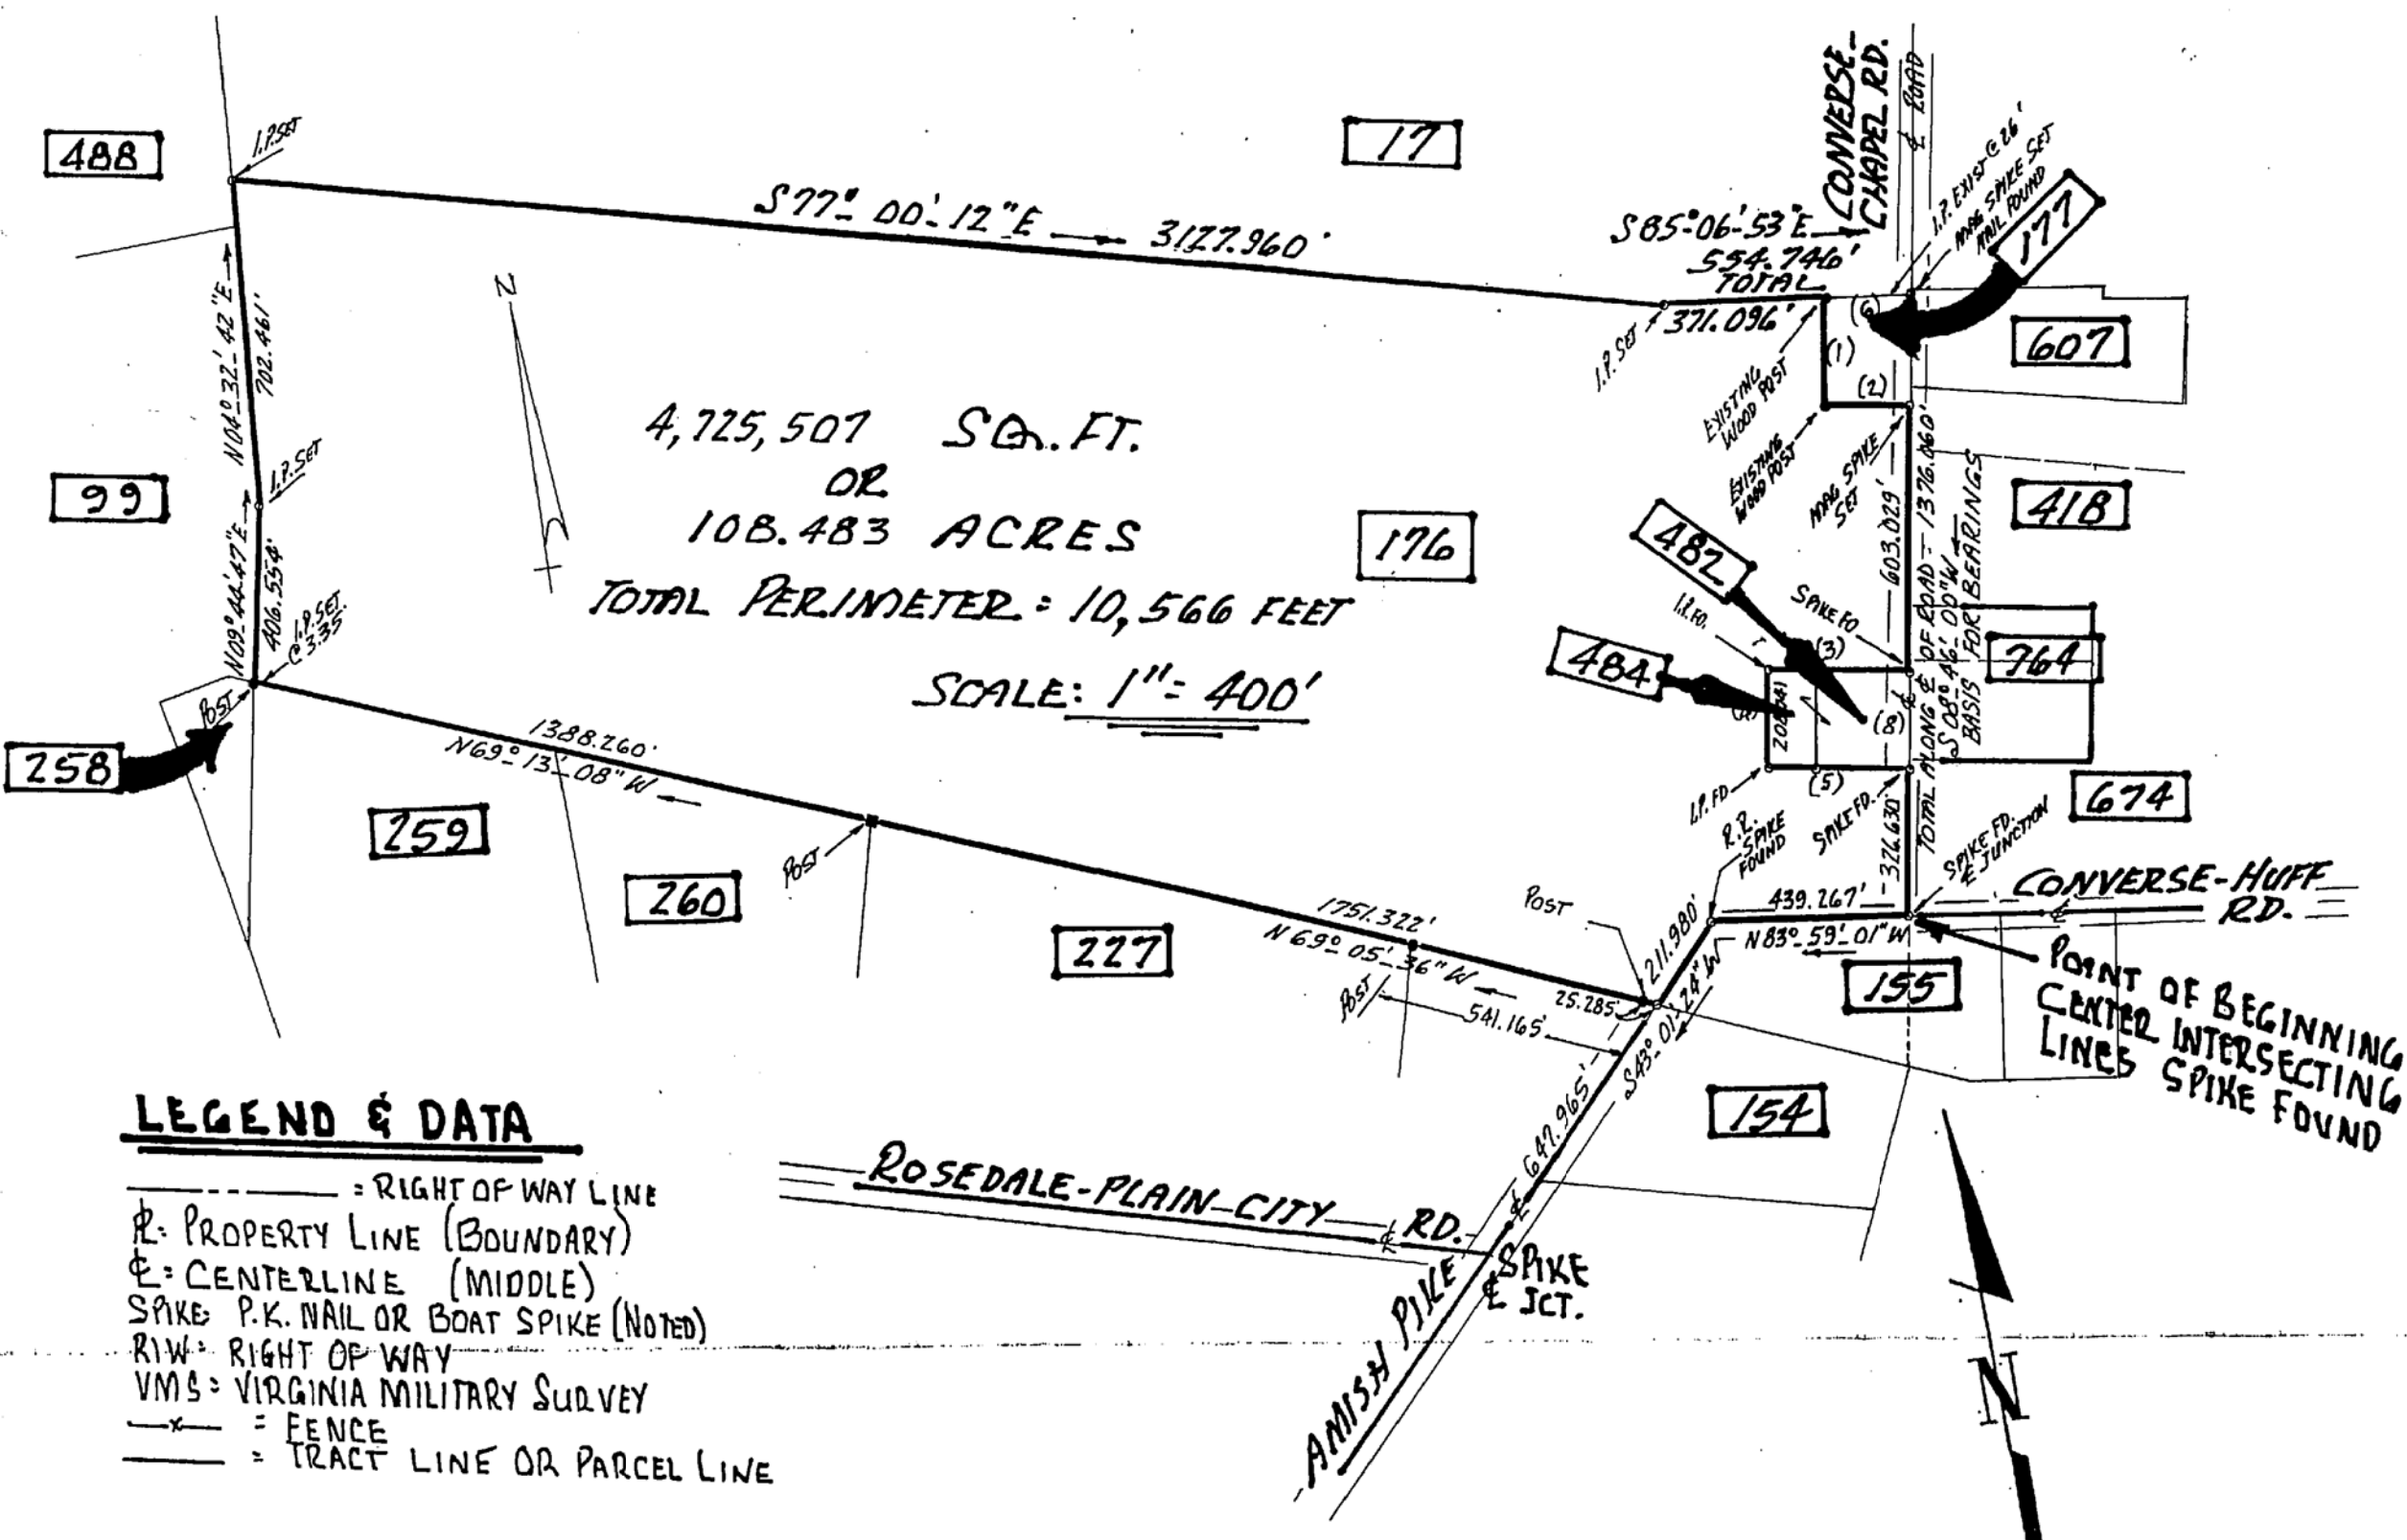


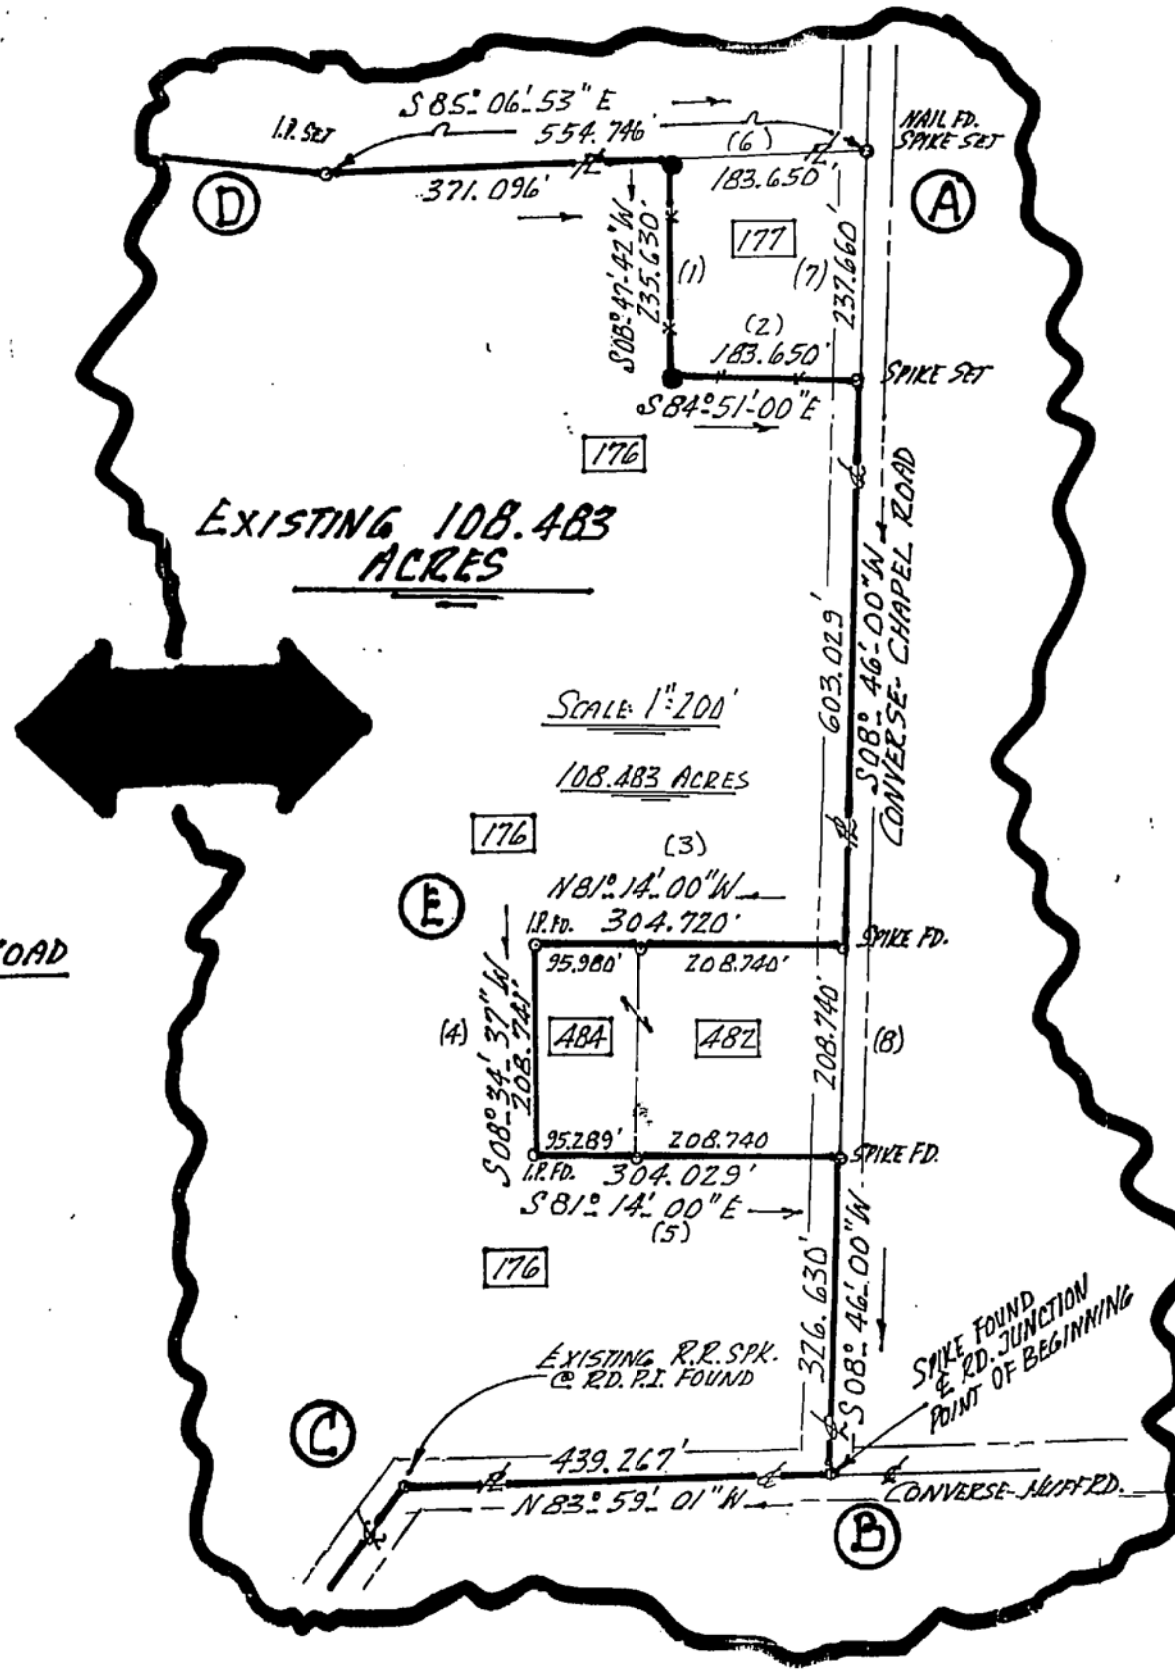

Aerial Parcel	P.P.N.	Name	Deed	Area	VMS
17	02-00013.000	Paul A. Beachy et al trustees, Alvin J. Beachy 1/2 Trustees 1/2	OR 2 Pg. 915	92.3353 Ac.	8539
99	02-00066.000	FLO Farms, Incorporated..owners	D.B.247 Pg. 106	61.956 Ac.	7239
177	02-00113.003	Pamela Sue Hostetler...owner	OR 223 Pg. 1871	1.00 Ac.	8539
227	02-00023.000	Paul A. Beachy et al trustees, Paul A. et al 1/2 Trustees 1/2	OR 2 Pg. 915	22.371 Ac.	7416
258	02-00269.000	Rex E. Toops & Anna Mae Life estate(Terry Toops) owner	OR 29 Pg. 350	1.500 Ac.	7239
259	02-00269.000	Rex E. Toops & Anna Mae Life Estate	OR 29 Pg.350	14.0494 AC.	12106
260	02-00269.000	Rex E. Toops & Anna Mae Life Estate	OR 29 Pg. 350	13.03 Ac.	7416
482	02-00113.001	Thomas D. Hostetler and Delores A. Hostetler	OR 12 Pg.1119	1.00 Ac.	8539
484	02-00113.002	Thomas D. Hostetler and Delores A. Hostetler	OR 193 Pg.1095	0.4583 AC.	8539
176	02-00113.000	Erma Katherin Hostetler, JT. Lives (Widow of the late Dan D. Hostetler) Noted: Also spelled ERMA KATHERINE HOSTETLER	OR 192 Pg.1136 Cited 108.4517 AC	108.4517 AC	8539

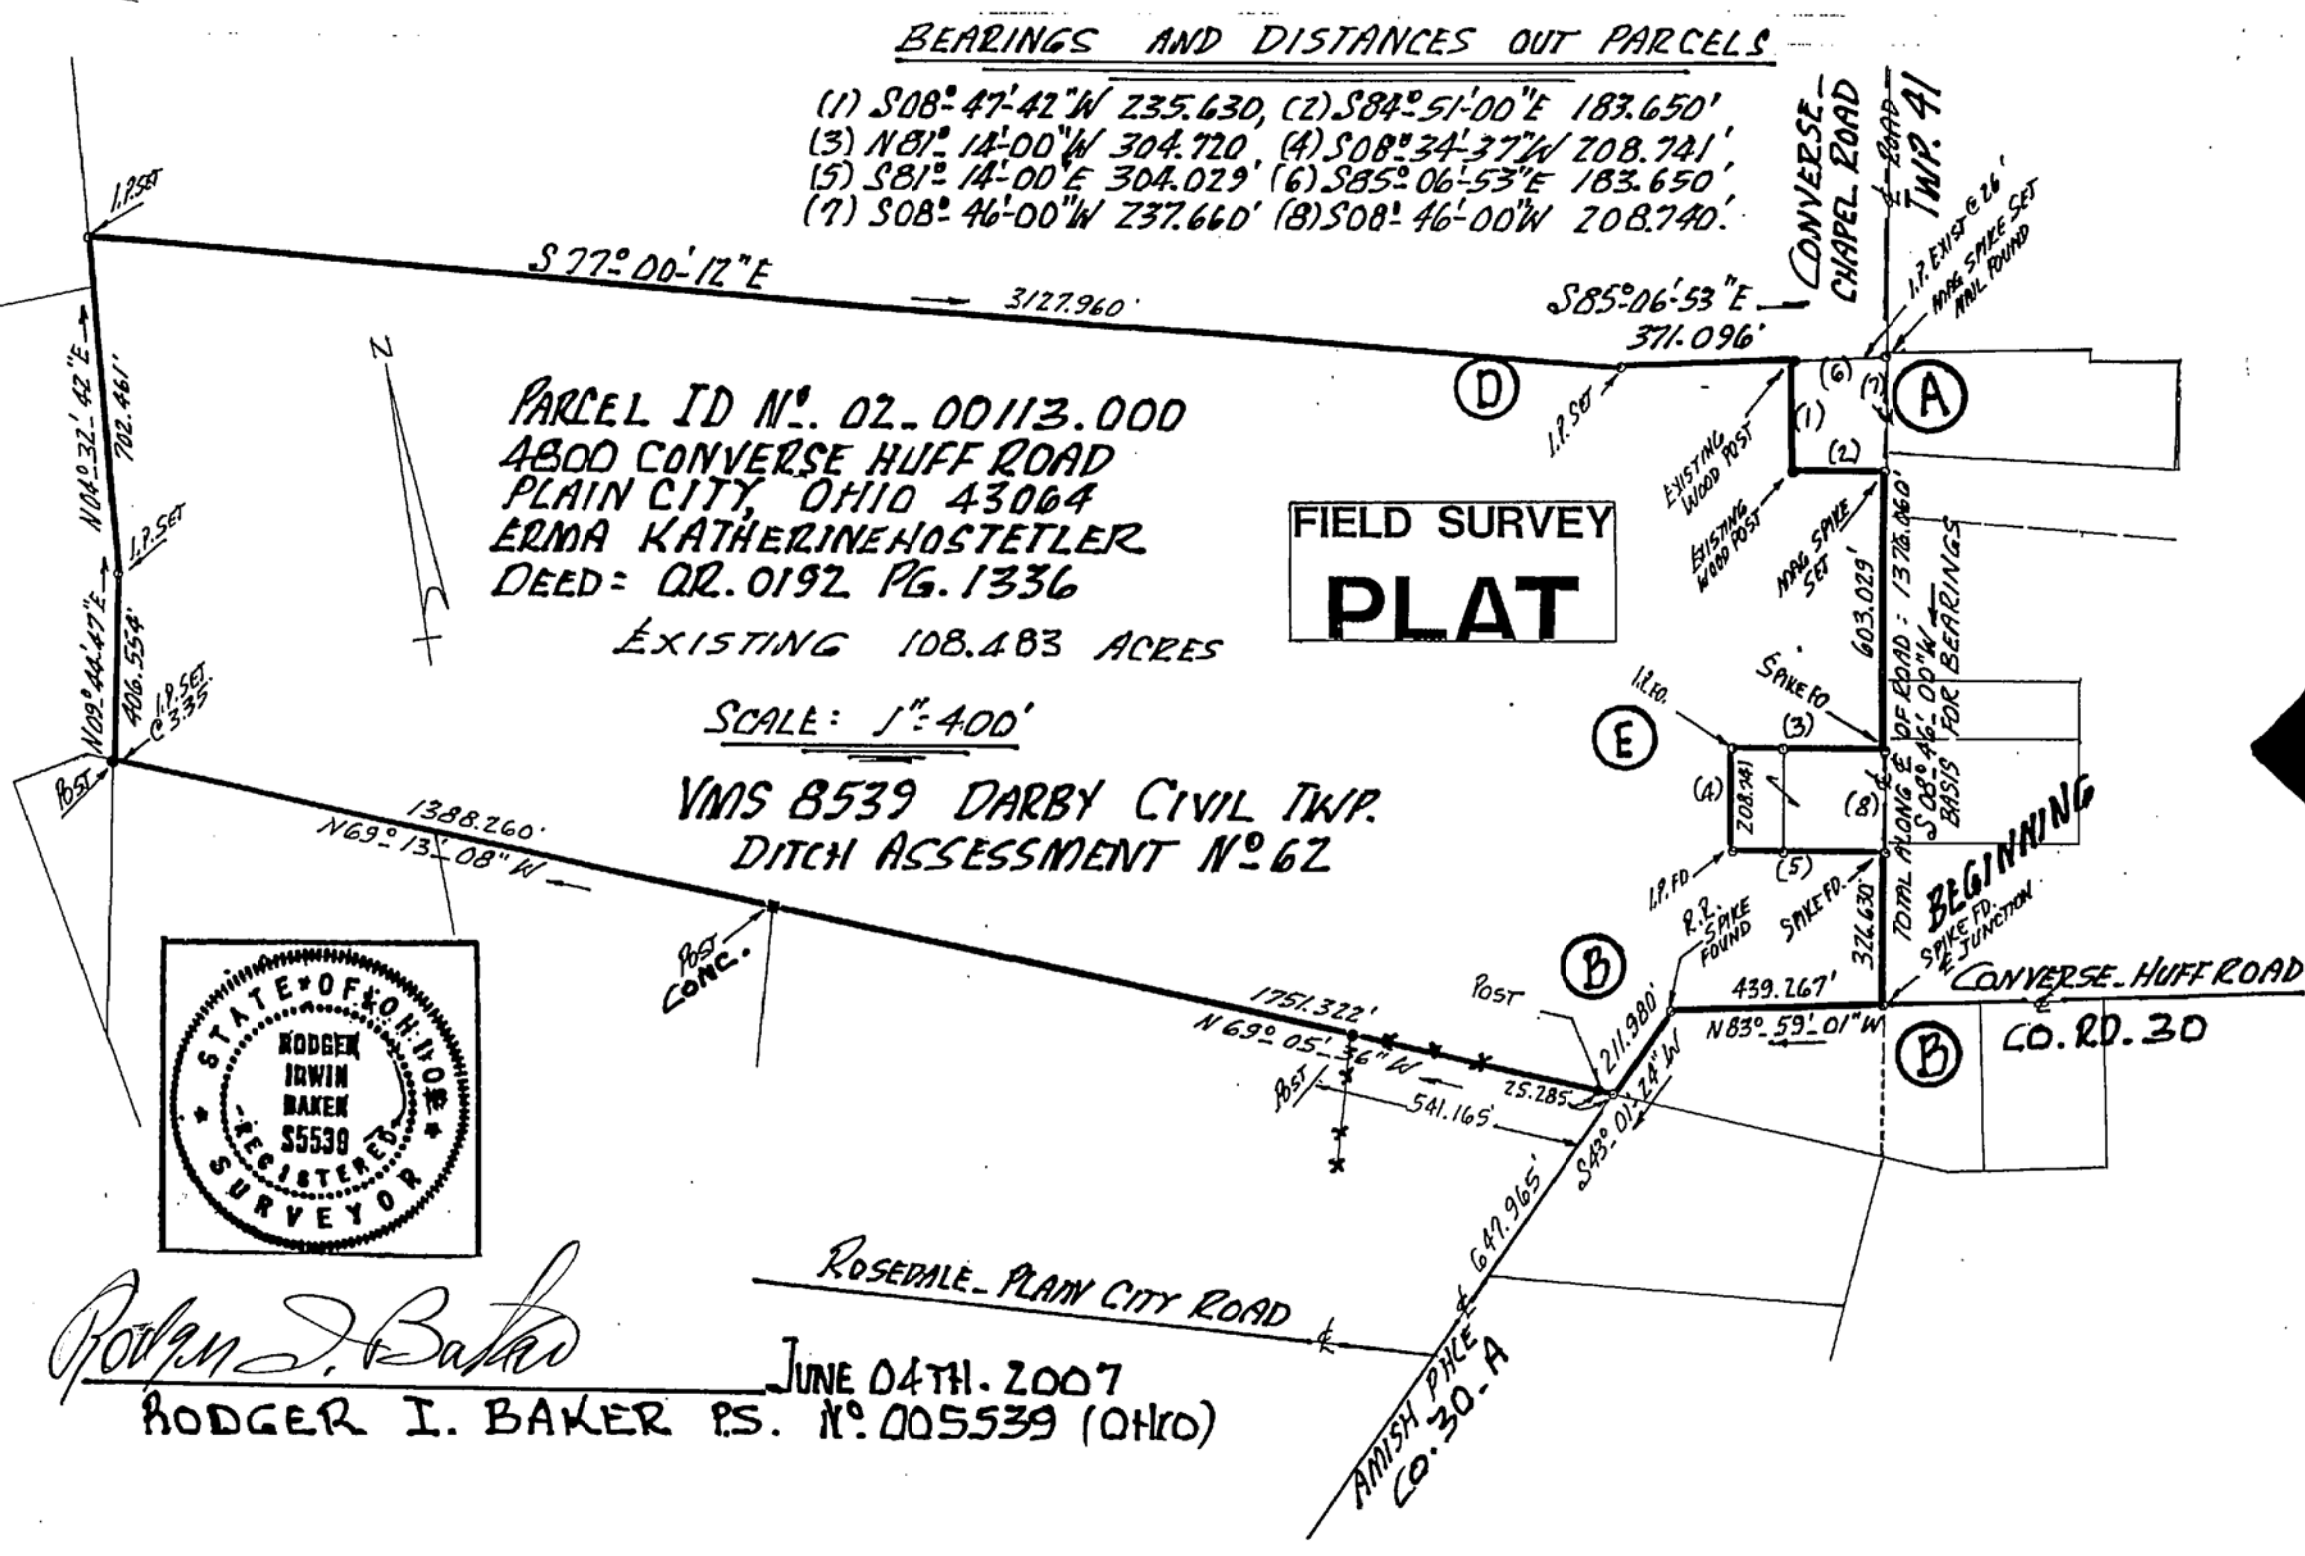

SURVEY OF 108.483 AC.
IN VIRGINIA MILITARY SURVEY
NUMBER 8539 IN
DARBY CIVIL TOWNSHIP
MADISON COUNTY OHIO
ERMA KATHERINE HOSTETLER
P.P.N. 02.00113.000
RECORD OR 0192 PG.1336
HOUSE NO. 4800
CONVERSE HUFF ROAD
PLAIN CITY, OHIO 43064

SURVEYED MARCH-APRIL-MAY 2007
BY RODGER I. BAKER AND
WILLIAM TROY BARTON.
PINS SET = 5/8" RODS CAPS MARKED
I.I. BAKER S. 5539

46-07

Description of 108.483 acres in VMS 8539 in Darby Civil Township, Madison County, State of Ohio fronting on Converse-Chapel Road and on Converse-Huff Road...being of record in O.R. 0192 at Pg. 1336 in the ownership of Erma Katherine Hostetler...carried as permanent parcel number 02-00113.000 and aerial parcel # 176...being bounded and more particularly described as follows:

Beginning with an existing steel spike found in the junction of both centerline of Converse-Chapel Road (Twp. # 41) and Converse-Huff Road (Co. # 30)...go then with the following courses and distances;

Thence: With the centerline tangent of Converse-Huff Road N 83 deg 59 min 01 sec W 439.267 feet to a found railroad spike in a gravel driveway and roadway P.I. point;

Thence: Again with the said centerline tangent S 43 deg 01 min 24 sec W 211.980 feet to a set spike;

Thence: Passing a corner post at 25.285 feet go N 69 deg 05 min 36 sec W (in part marked with a wire fence) a distance of 1751.322 feet to a concrete post;

Thence: N 69 deg 13 min 08 sec W 1388.260 feet to a wood post;

Thence: N 09 deg 44 min 47 sec E 406.554 feet to a 3/4 inch rod set;

Thence: N 04 deg 32 min 42 sec E 702.461 feet to a 3/4 inch rod set;

Thence: Passing through a oak tree S 77 deg 00 min 12 sec E 3127.960 feet to a 3/4 inch rod set;

Thence: S 85 deg 06 min 53 sec E 371.096 feet to a wood end post;

Thence: With a fence go S 08 deg 47 min 42 sec W 235.630 feet to a wood corner post;

Thence: With a fence S 84 deg 51 min 00 sec E 183.650 feet to a spike in the middle of Converse-Chapel Road;

Thence: With the centerline thereof and the basis for bearings go S 08 deg 46 min 00 sec W 603.029 feet to a found spike;

Thence: N 81 deg 14 min 00 sec W 304.720 feet to a steel pin;


Thence: S 08 deg 34 min 37 sec W 208.741 feet to a steel pin;

Thence: S 81 deg 14 min 00 sec E 304.029 feet to a found spike in the middle of Converse-Chapel Road;

Thence: With the centerline thereof go S 08 deg 46 min 00 sec W 326.630 feet to the true point of beginning.

Containing within said bounds 108.483 acres of land. Pins set are capped and stamped R.I.Baker S-5539. Bearings are based on the middle of Converse-Chapel Road S 08 deg 46 min 00 sec W found in OR 12 Pg.1119 and OR 192 Pg. 1136 and OR 193 Pg. 1095.

This description is based on a current field survey by William Troy Barton and Rodger I. Baker Ohio license # S-005539.

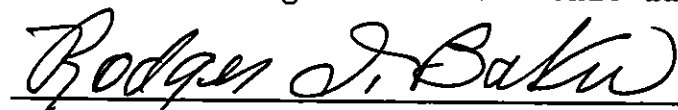

June 04 th., 2007

Rodger I. Baker Ohio surveyor # S-005539
P.O.Box 315 West jefferson, Ohio 43162

Phone: 614-879-6004