

**PLAT OF SURVEY FOR
DARRYL BEACHY
CANAAN TWP ~ VMS 1618
MADISON COUNTY, OHIO
PART OF 6.975 ACRE TRACT
OFF REC 326, PG 405**

- NOTES:
 1) Δ RAILROAD SPIKE FOUND
 2) \odot IRON ROD FOUND
 3) \oplus MAG NAIL FOUND
 4) \circ 5/8" X 30" IRON ROD WITH PLASTIC I.D. CAP SET
 5) BEARING ASSUMED FROM OR 323/1452





Joseph P. Priday

JOSEPH P. PRIDAY (S-7277)
MAY 12, 2020 JN 16-39

I HEREBY CERTIFY THAT THIS PLAT WAS PREPARED FROM AN ACTUAL FIELD SURVEY AND MONUMENTS WERE SET AS INDICATED.

PRIDAY SURVEYING INC
P.O. BOX 192
MARYSVILLE, OHIO 43040
937-642-3400

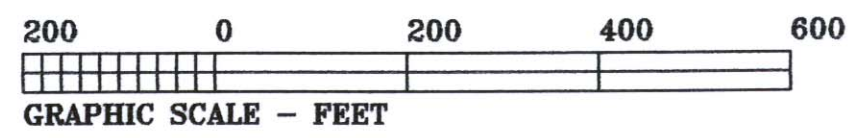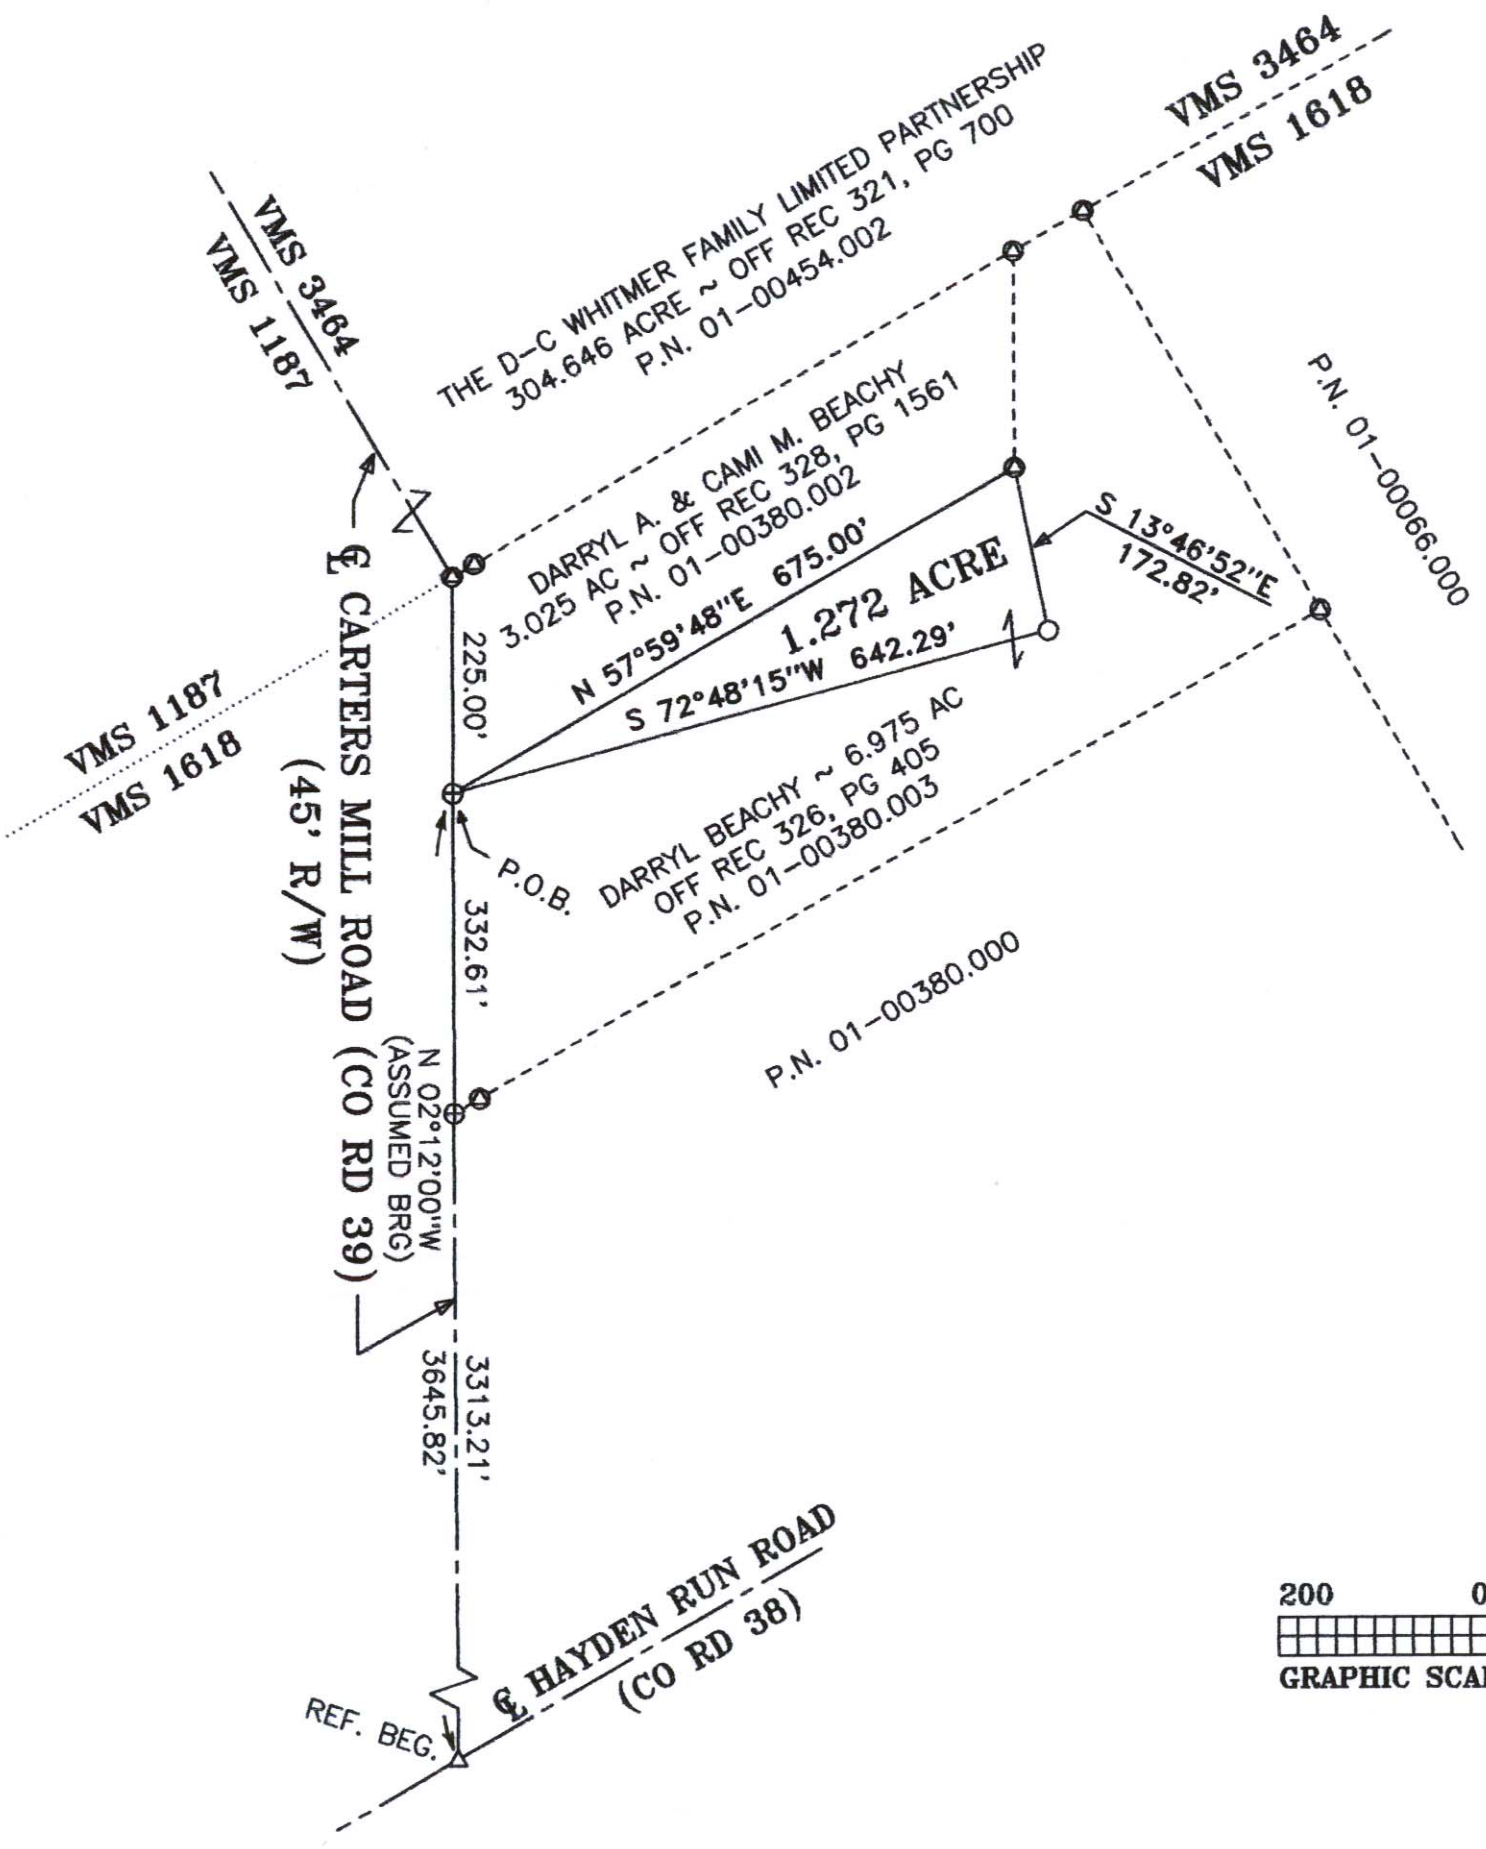

LEGAL DEED DESCRIPTION
DARRYL BEACHY
1.272 ACRE

Real estate situated in Canaan Township of Madison County, Ohio; in the Virginia Military Survey number 1618; being part of the 6.975 acre tract of Darryl Beachy (Official Record 326, page 405, P.N. 01-00380.003); and being further bounded and described as follows:

Beginning for reference at a railroad spike found at the centerline intersection of Hayden Run Road (County Road 38) and Carters Mill Road (County Road 39, 45' R/W).

Thence North 02 deg.-12'-00" West (assumed bearing), 3645.82 feet along said centerline of Carters Mill Road (passing over a mag nail found at 3313.21 feet) to a mag nail found at the southwesterly corner of the 3.025 acre tract of Darryl A. and Cami M. Beachy (Official Record 328, page 1561, P.N. 01-00380.002). Being the True Point of Beginning.

Thence North 57 deg.-59'-48" East, 675.00 feet along the southerly line of said 3.025 acre tract to an iron rod found at the southeasterly corner of said tract.

Thence South 13 deg.-46'-52" East, 172.82 feet to an iron rod set.

Thence South 72 deg.-48'-15" West, 642.29 feet to the True Point of Beginning.

Bearing was assumed from Official Record 323, page 1452. The tract as described from an actual field survey performed on or about May 12, 2020, by Registered Surveyor, Joseph P. Priday (S-7277), contains **1.272 acre**, more or less, subject to all previous easements and rights-of-way of record. All iron rods set are 5/8" x 30" with plastic I.D. caps. The plat of survey is on file in the Map Room of the Madison County Engineer.

