



# WESTWOOD ESTATES SECTION 4, PART 5 VILLAGE OF JEFFERSON WEST JEFFERSON, OHIO

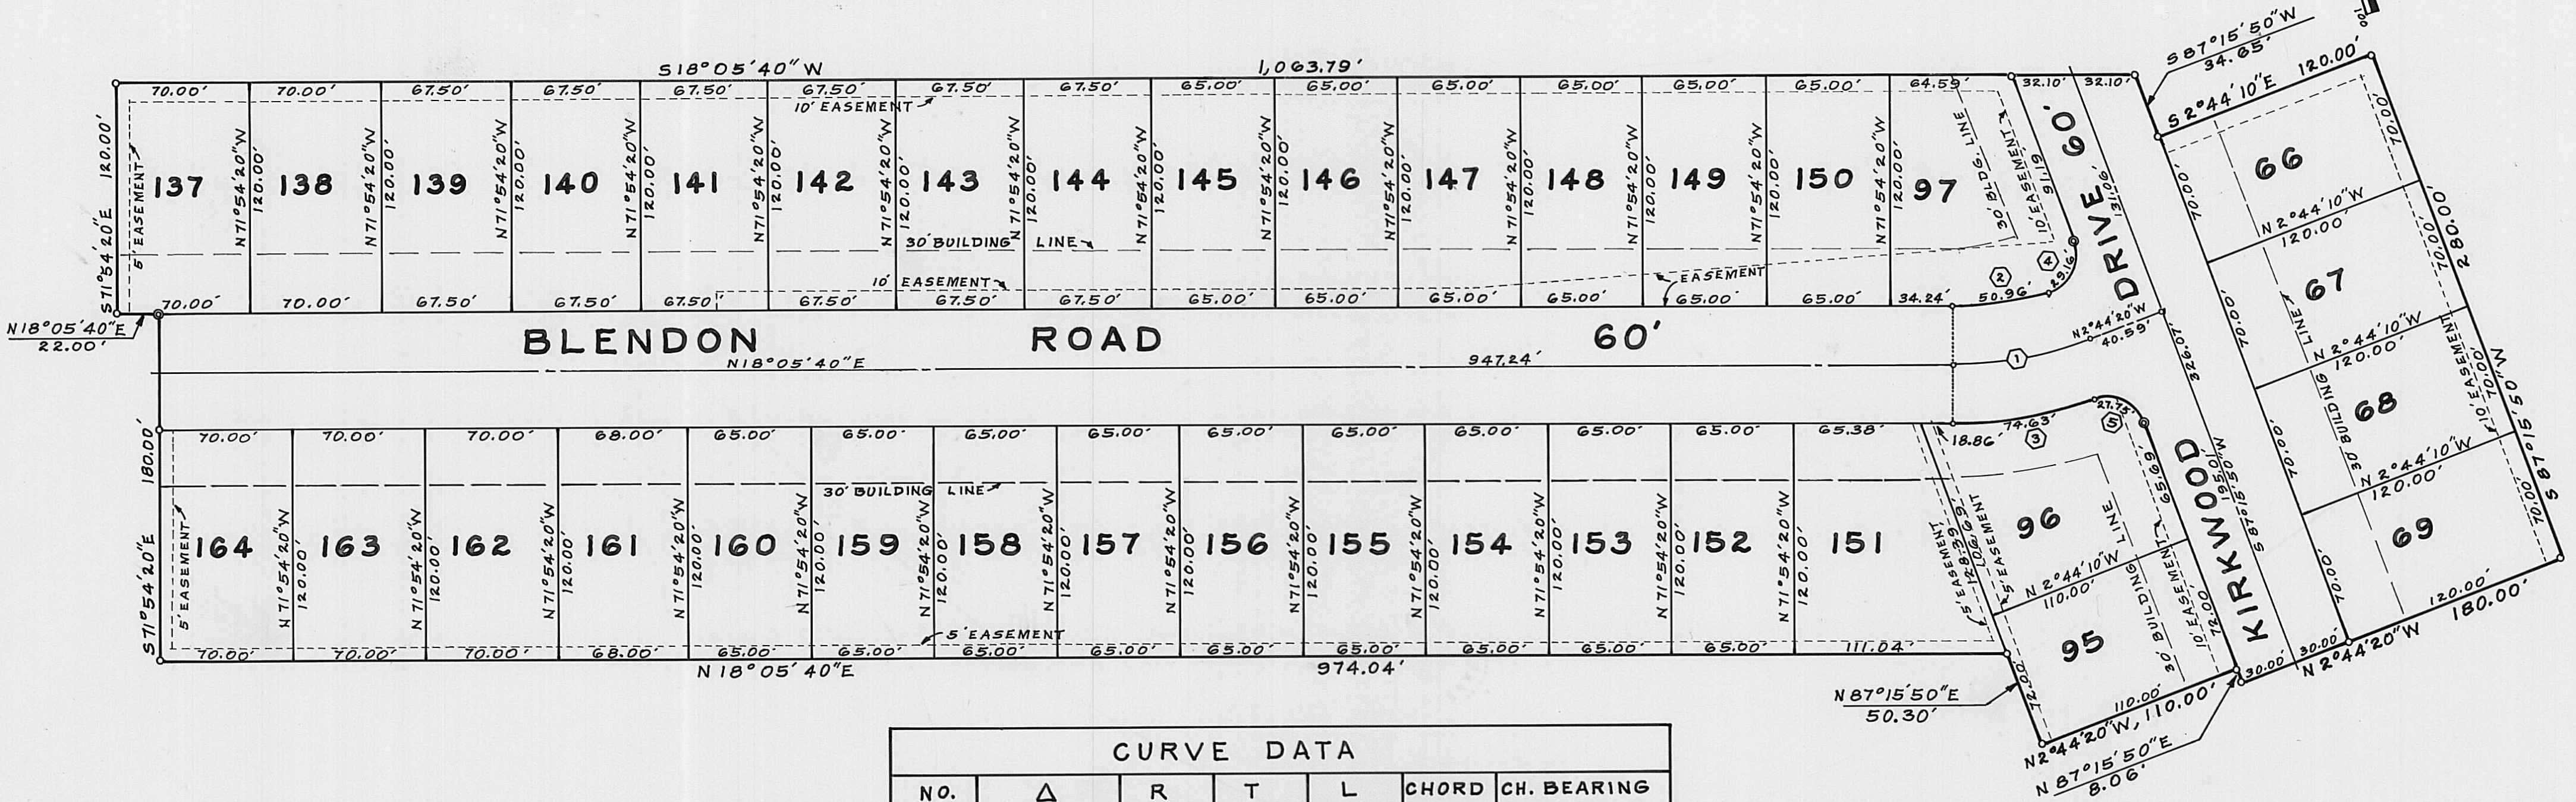


CURVE DATA						
NO.	Δ	R	T	L	CHORD	CH. BEARING
①	20° 49' 50"	200'	36.76'	72.71'	72.31'	N 7° 40' 45" E
②	17° 14' 27"	170'	25.77'	51.15'	50.96'	N 9° 28' 26" E
③	18° 40' 30"	230'	37.82'	74.97'	74.63'	N 8° 45' 25" E
④	93° 35' 23"	20'	21.29'	32.67'	29.16'	S 45° 56' 28" E
⑤	87° 50' 40"	20'	19.26'	30.66'	27.75'	S 43° 20' 33" W

I DO HEREBY CERTIFY THAT I HAVE SURVEYED THE ABOVE PREMISES, PREPARED THIS PLAT, AND CERTIFY THAT THIS PLAT IS CORRECT. ALL DIMENSIONS ARE SHOWN IN FEET AND DECIMAL PARTS THEREOF. DIMENSIONS SHOWN ALONG CURVES ARE CHORD MEASUREMENTS. IRON PINS ARE INDICATED BY THE SYMBOL . PERMANENT MONUMENTS (1" SOLID IRON PINS) TO BE PLACED UPON COMPLETION OF CONSTRUCTION ARE INDICATED BY THE SYMBOL .

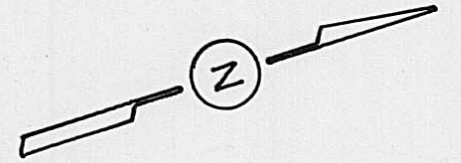

**WOLFE ENGINEERING**  
4846 FRESHWATER ROAD  
DELAWARE, OHIO 43015

BY *Charles R. Wolfe*  
REGISTERED SURVEYOR NO. 6186

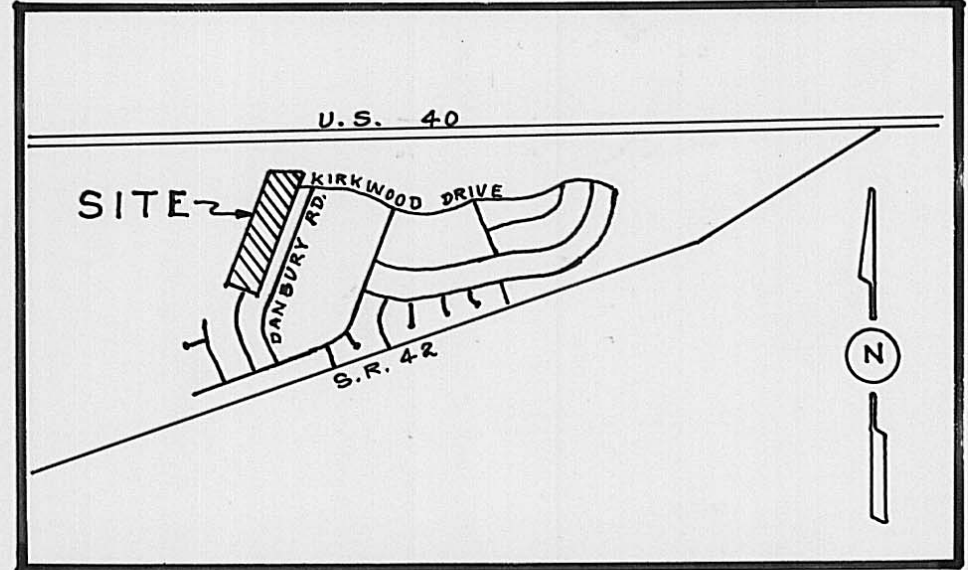

**LOCATION MAP**  
SCALE: 1"=2,000'