

TELE 852-0449
852-9404



RODGER IRWIN BAKER - 852-0449
REMO D. MANDINI - 852-1755
DEAN PORTER - 869-3191
PEARL L. SOLLARS - 869-2852

CANAAN




Rodger Irwin Baker and Associates

LICENSED IN OHIO - INDIANA - KENTUCKY - WEST VIRGINIA - GEORGIA

Registered Professional Surveyors

RESIDENCE - HOUSE # 1141 RT. 2 - (STATE RT. 42 N.) LONDON-DELAWARE ROAD - LONDON, OHIO 43140

RODGER IRWIN BAKER
(PROFESSIONAL SURVEYOR)
102 1/2 SOUTH MAIN STREET
LONDON, OHIO 43140
TEL (614) 852-0449

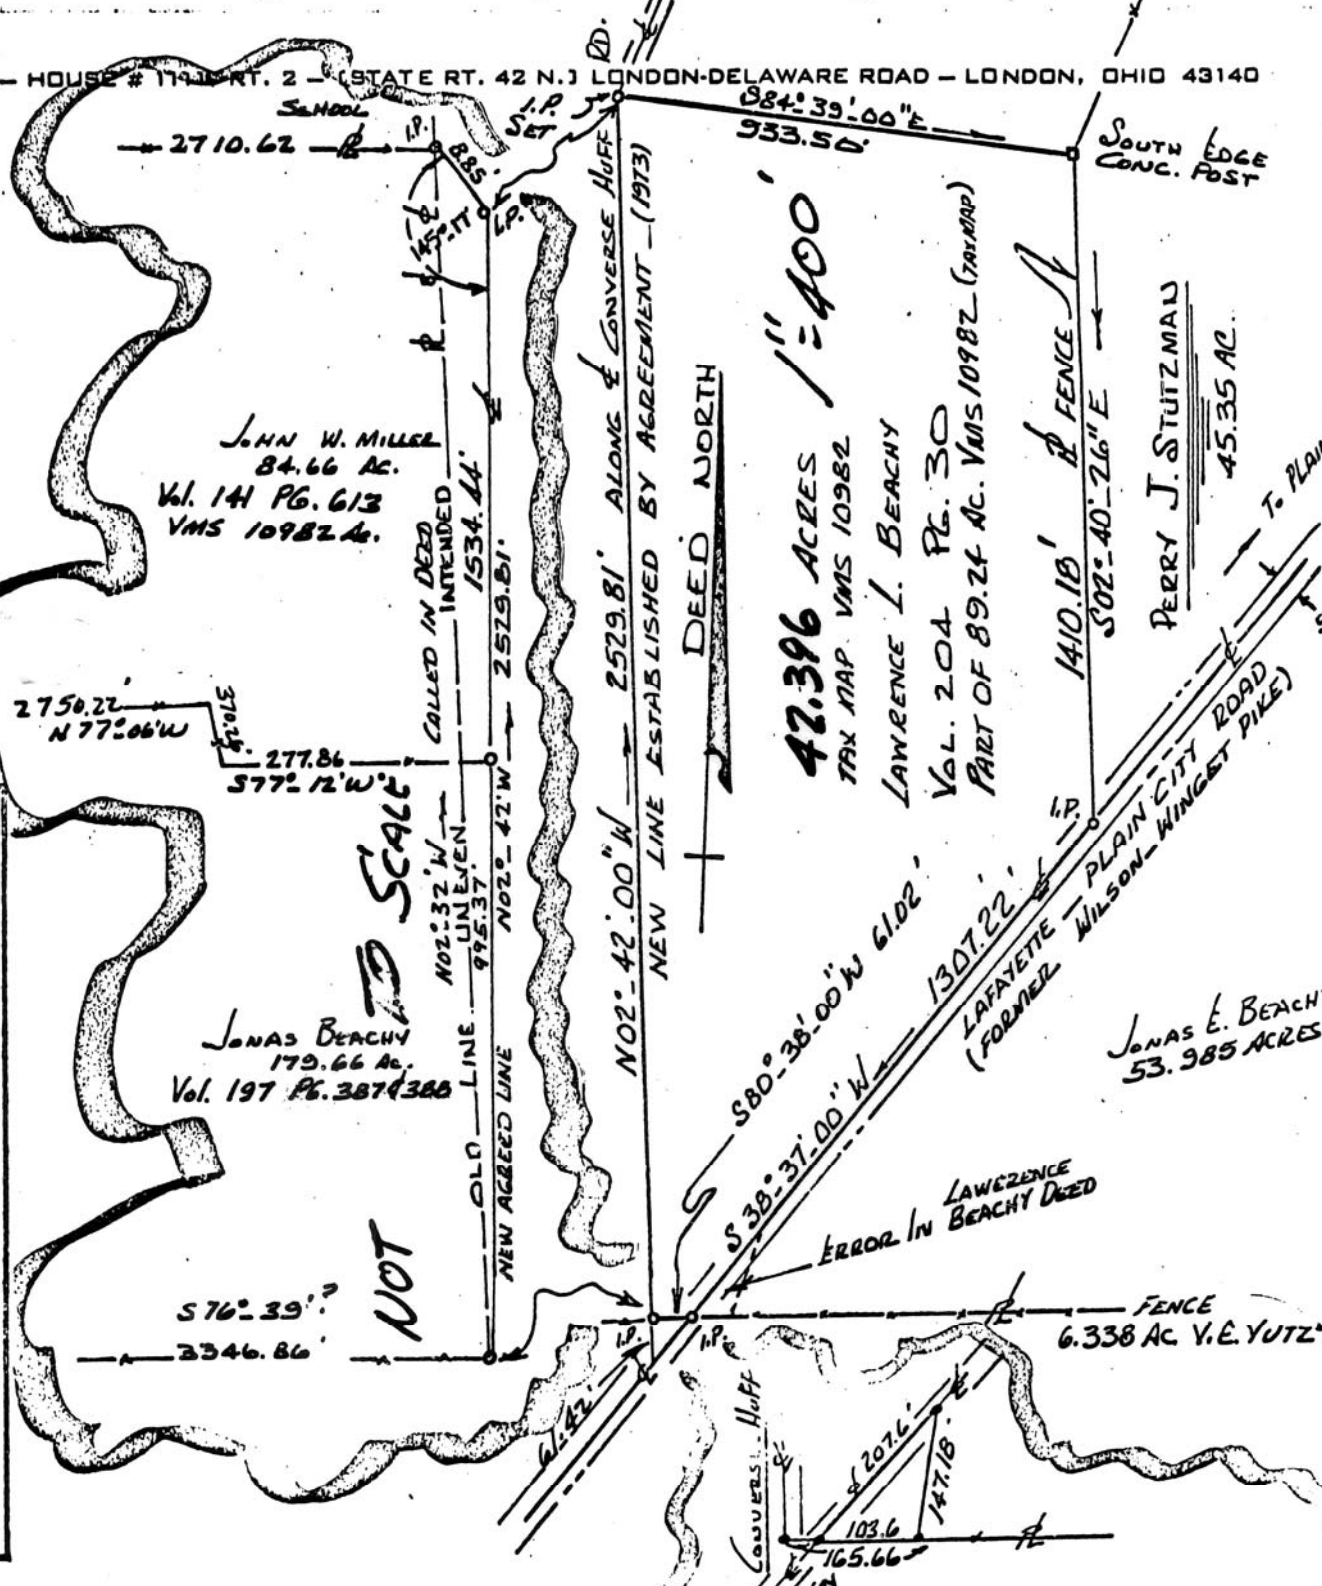

"This Plat Filed With Me For Acceptance"

Co. Zoning	Date
Co. Engineer	Date
Co. Health	Date
Co. Auditor	Date

I certify I have prepared this plat and description from the best field data... and from the information furnished me... In my opinion this platting does conform with the existing evidence....I believe it to be correct.

Rodger Irwin Baker
Surveyor #S-05539...Ohio

NOTE: THIS SMALL AREA IS INCLUDED IN BEACHY DEED VOL. 204 PG. 30 - IT IS ENCRDACHED IF DEED ADJOINING IS CORRECT WE CORRECTED B. NEW SURVEY - JAN.-FEB.-1973 SEE BEACHY FOLDER ON FILE WITH SURVEYOR R.I. BAKER FOR ADDITIONAL INFORMATION.