

LONDON, OHIO 43140


POSITION EDGE OF PRINT ON THIS LINE

Rodger Irwin Baker and Associates

LICENSED IN OHIO - INDIANA - KENTUCKY - WEST VIRGINIA - GEORGIA

Registered Professional Surveyors


(STATE RT. 42.1) LONDON-DELAWARE ROAD - LONDON, OHIO 43140

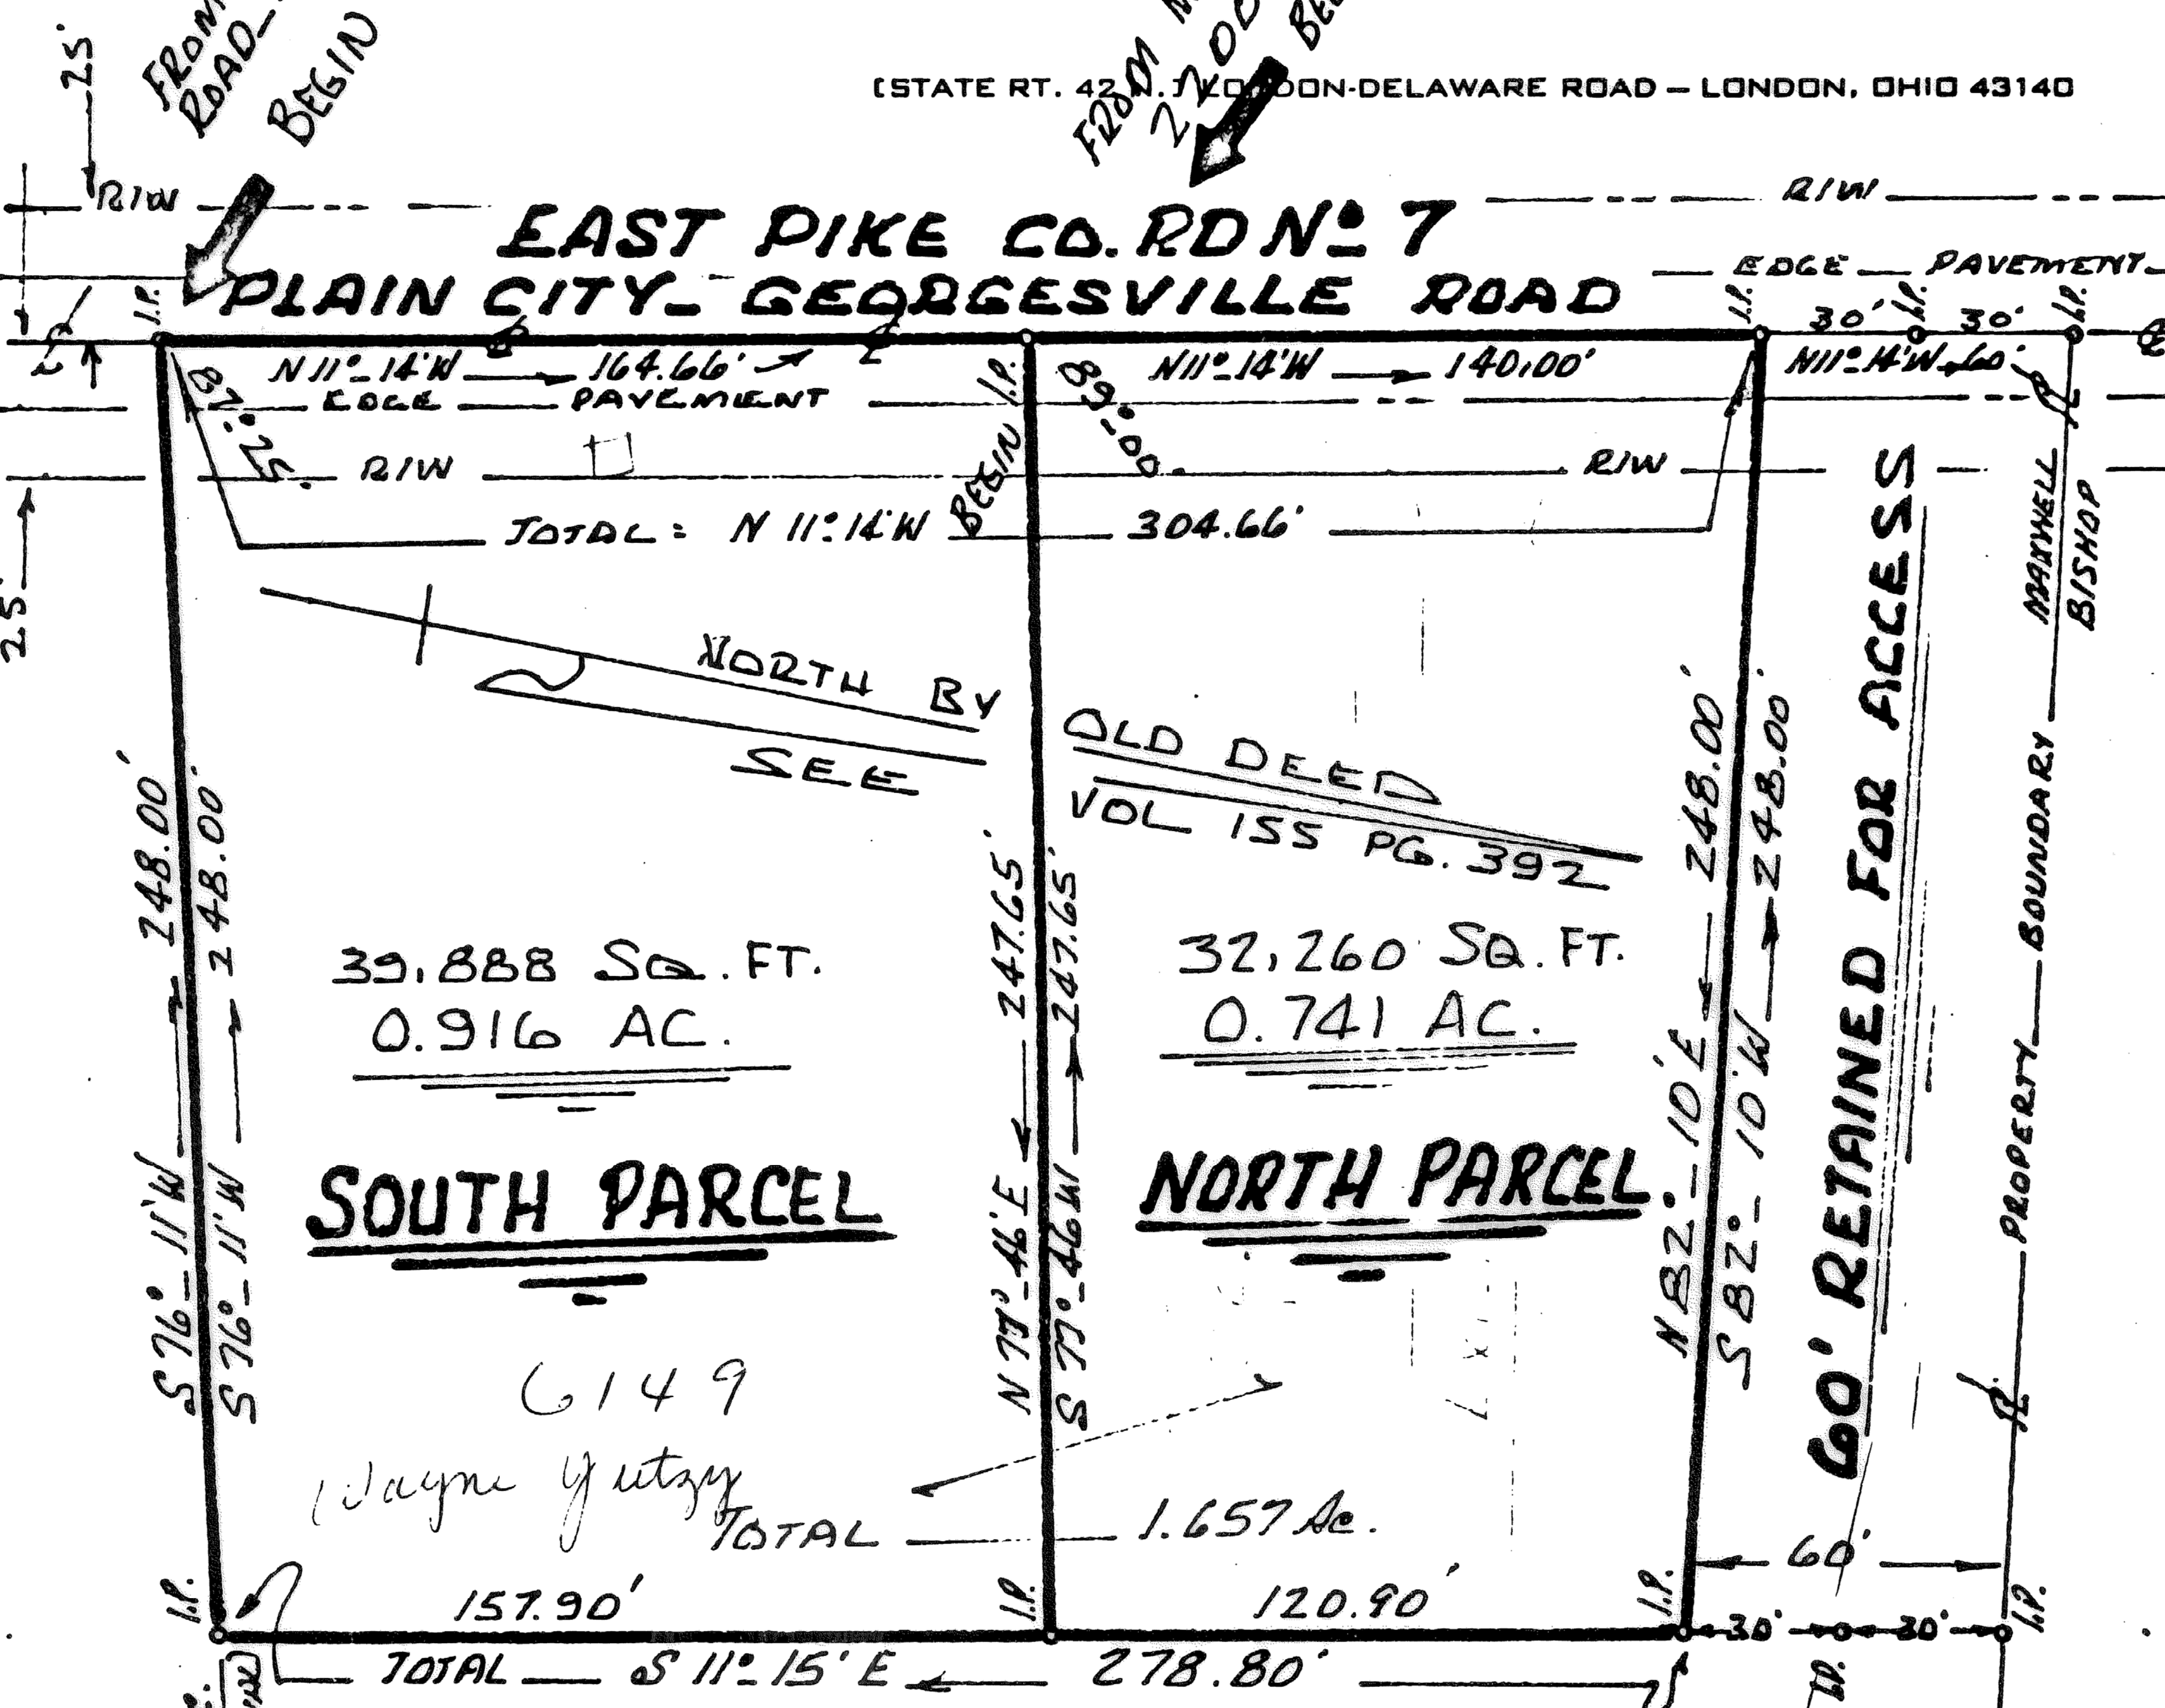

ERNEST "ERNIE" MAXWELL
ORIGINAL 10.75 AC - VOL 155 PG 392
THIS SURVEY 1.657 AC.
REMAINING 9.093 ACRES

SCALE: 1"=50'

OCT. 24 - 1971

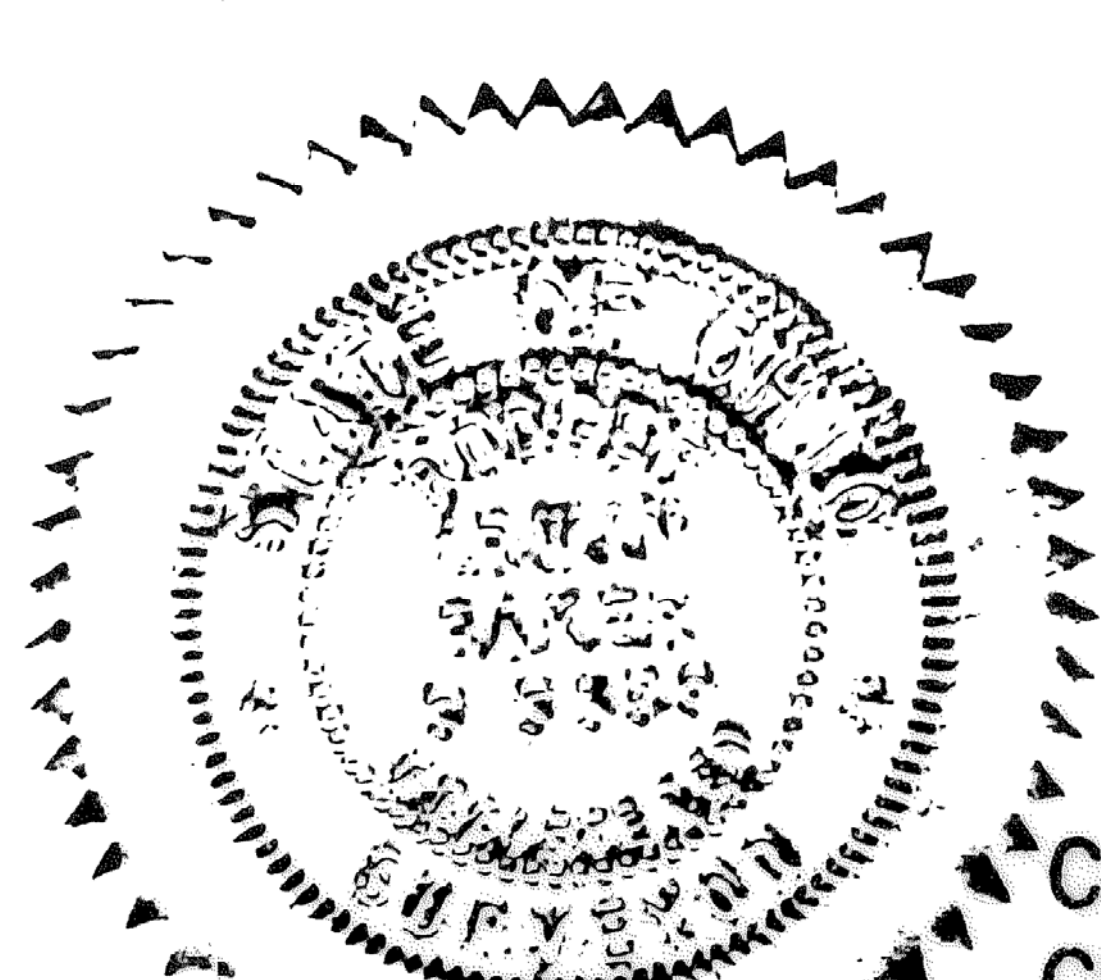

SURVEY FOR: E. L. MAXWELL
PLAIN CITY-GEORGESVILLE RD.
CANAN TOWNSHIP
MADISON COUNTY, O.
PART OF 10.75 ACRES
VMS 8507

COUNTY ENGINEER
COUNTY ZONING INSPECTOR

E. L. & LIZZIE ANN YUTZ 45.37 AC.
E. L. MAXWELL 10.75 AC. (ORIGINAL)

E. L. MAXWELL BISHOP