


1. ELEVATIONS TAKEN & SHOWN ON THIS PLAT AT EACH LOT CORNER
 ALONG THE CENTER-LINE OF LANGTON ROAD,

2. IF YOU HAVE ANY QUESTIONS, PLEASE CALL ME AT 889-8971.
 3. LOT CORNERS PAINTED ON LANGTON R.D.

M.W. HUGUS
 FOR BT. PATRICK DA
 SAT. 7-15-72

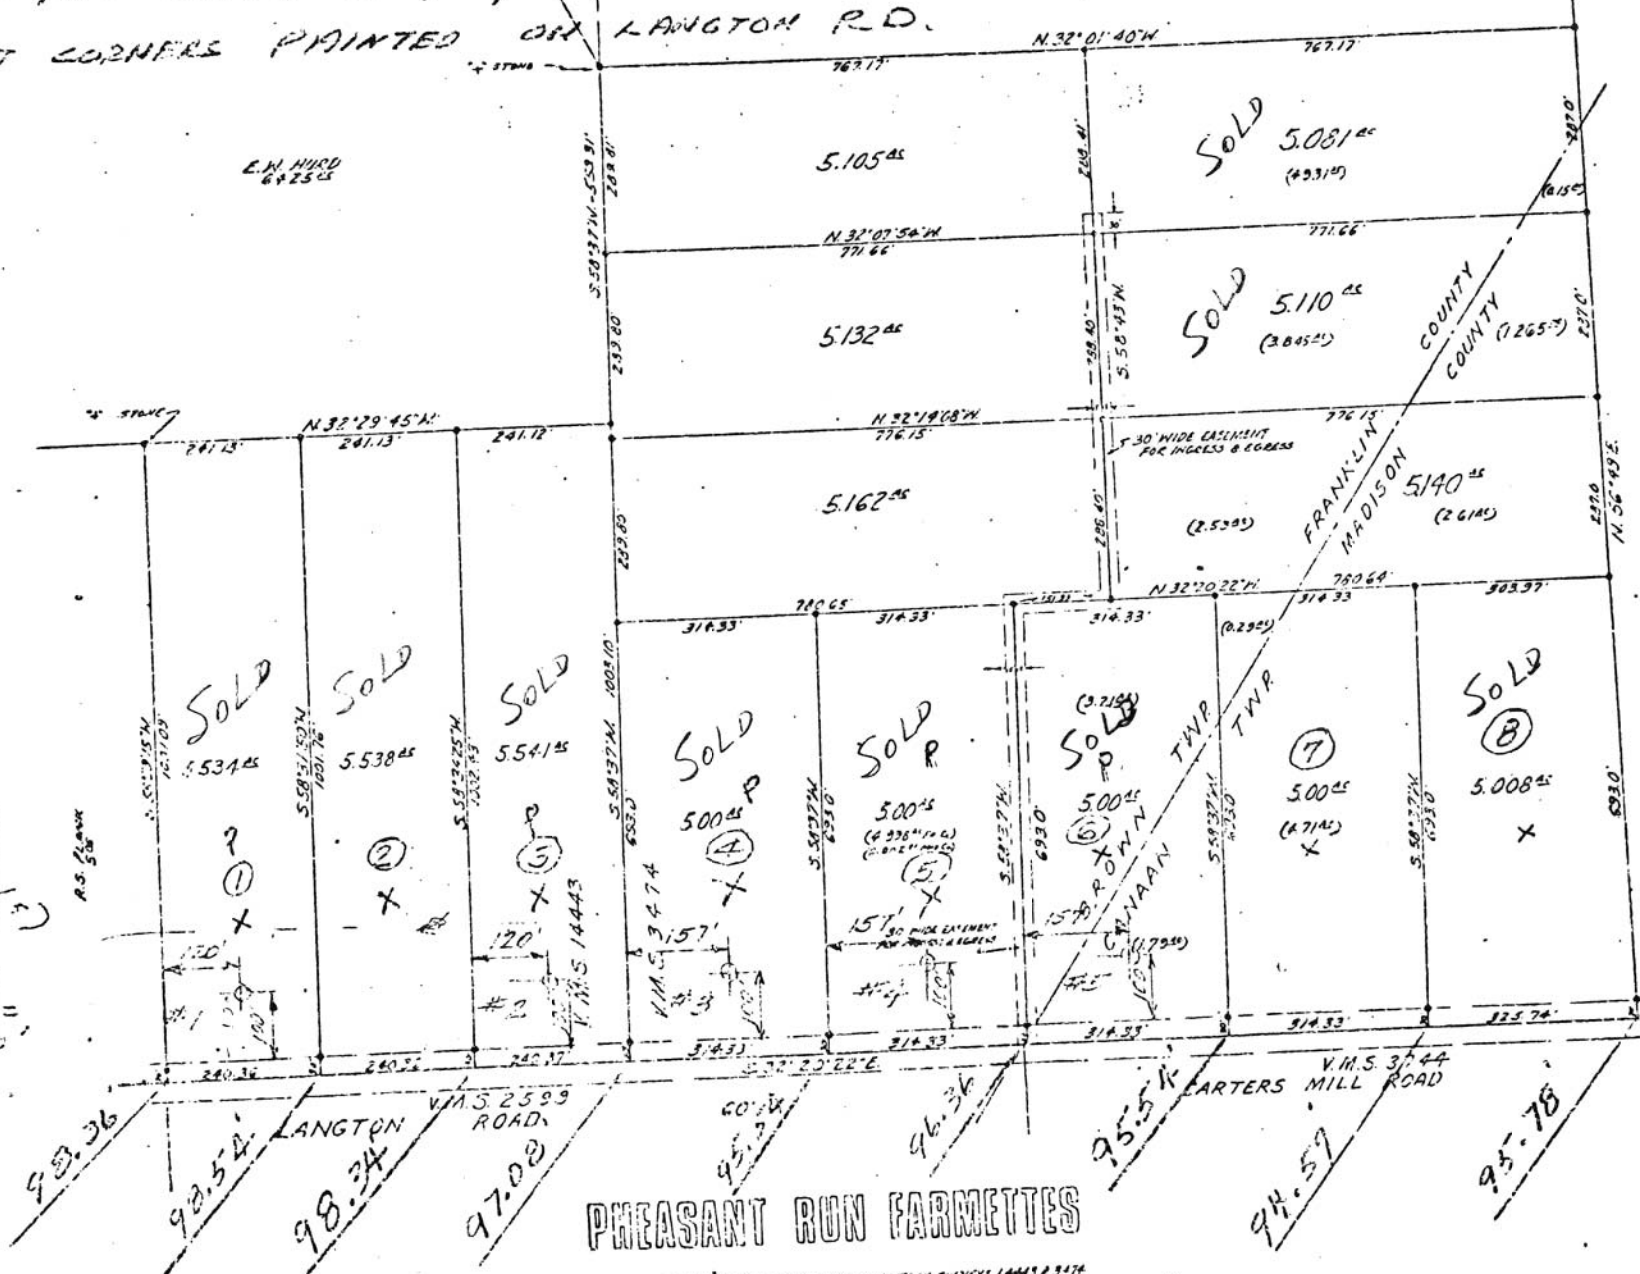

SCALES: 1" = 300'

HOUSE
 FLOOR
 ELEV. = 100.00'

PHEASANT RUN FARMETTES

DIVISION OF 12352 ACRES IN VIRGINIA MILITARY SURVEY 14443 & 3474

SURVEYED BY
 R. J. Patridge
 REGISTERED SURVEYOR
 1406 GUELIN ROAD
 COLUMBUS, OHIO 43220

13F

JULY 72