


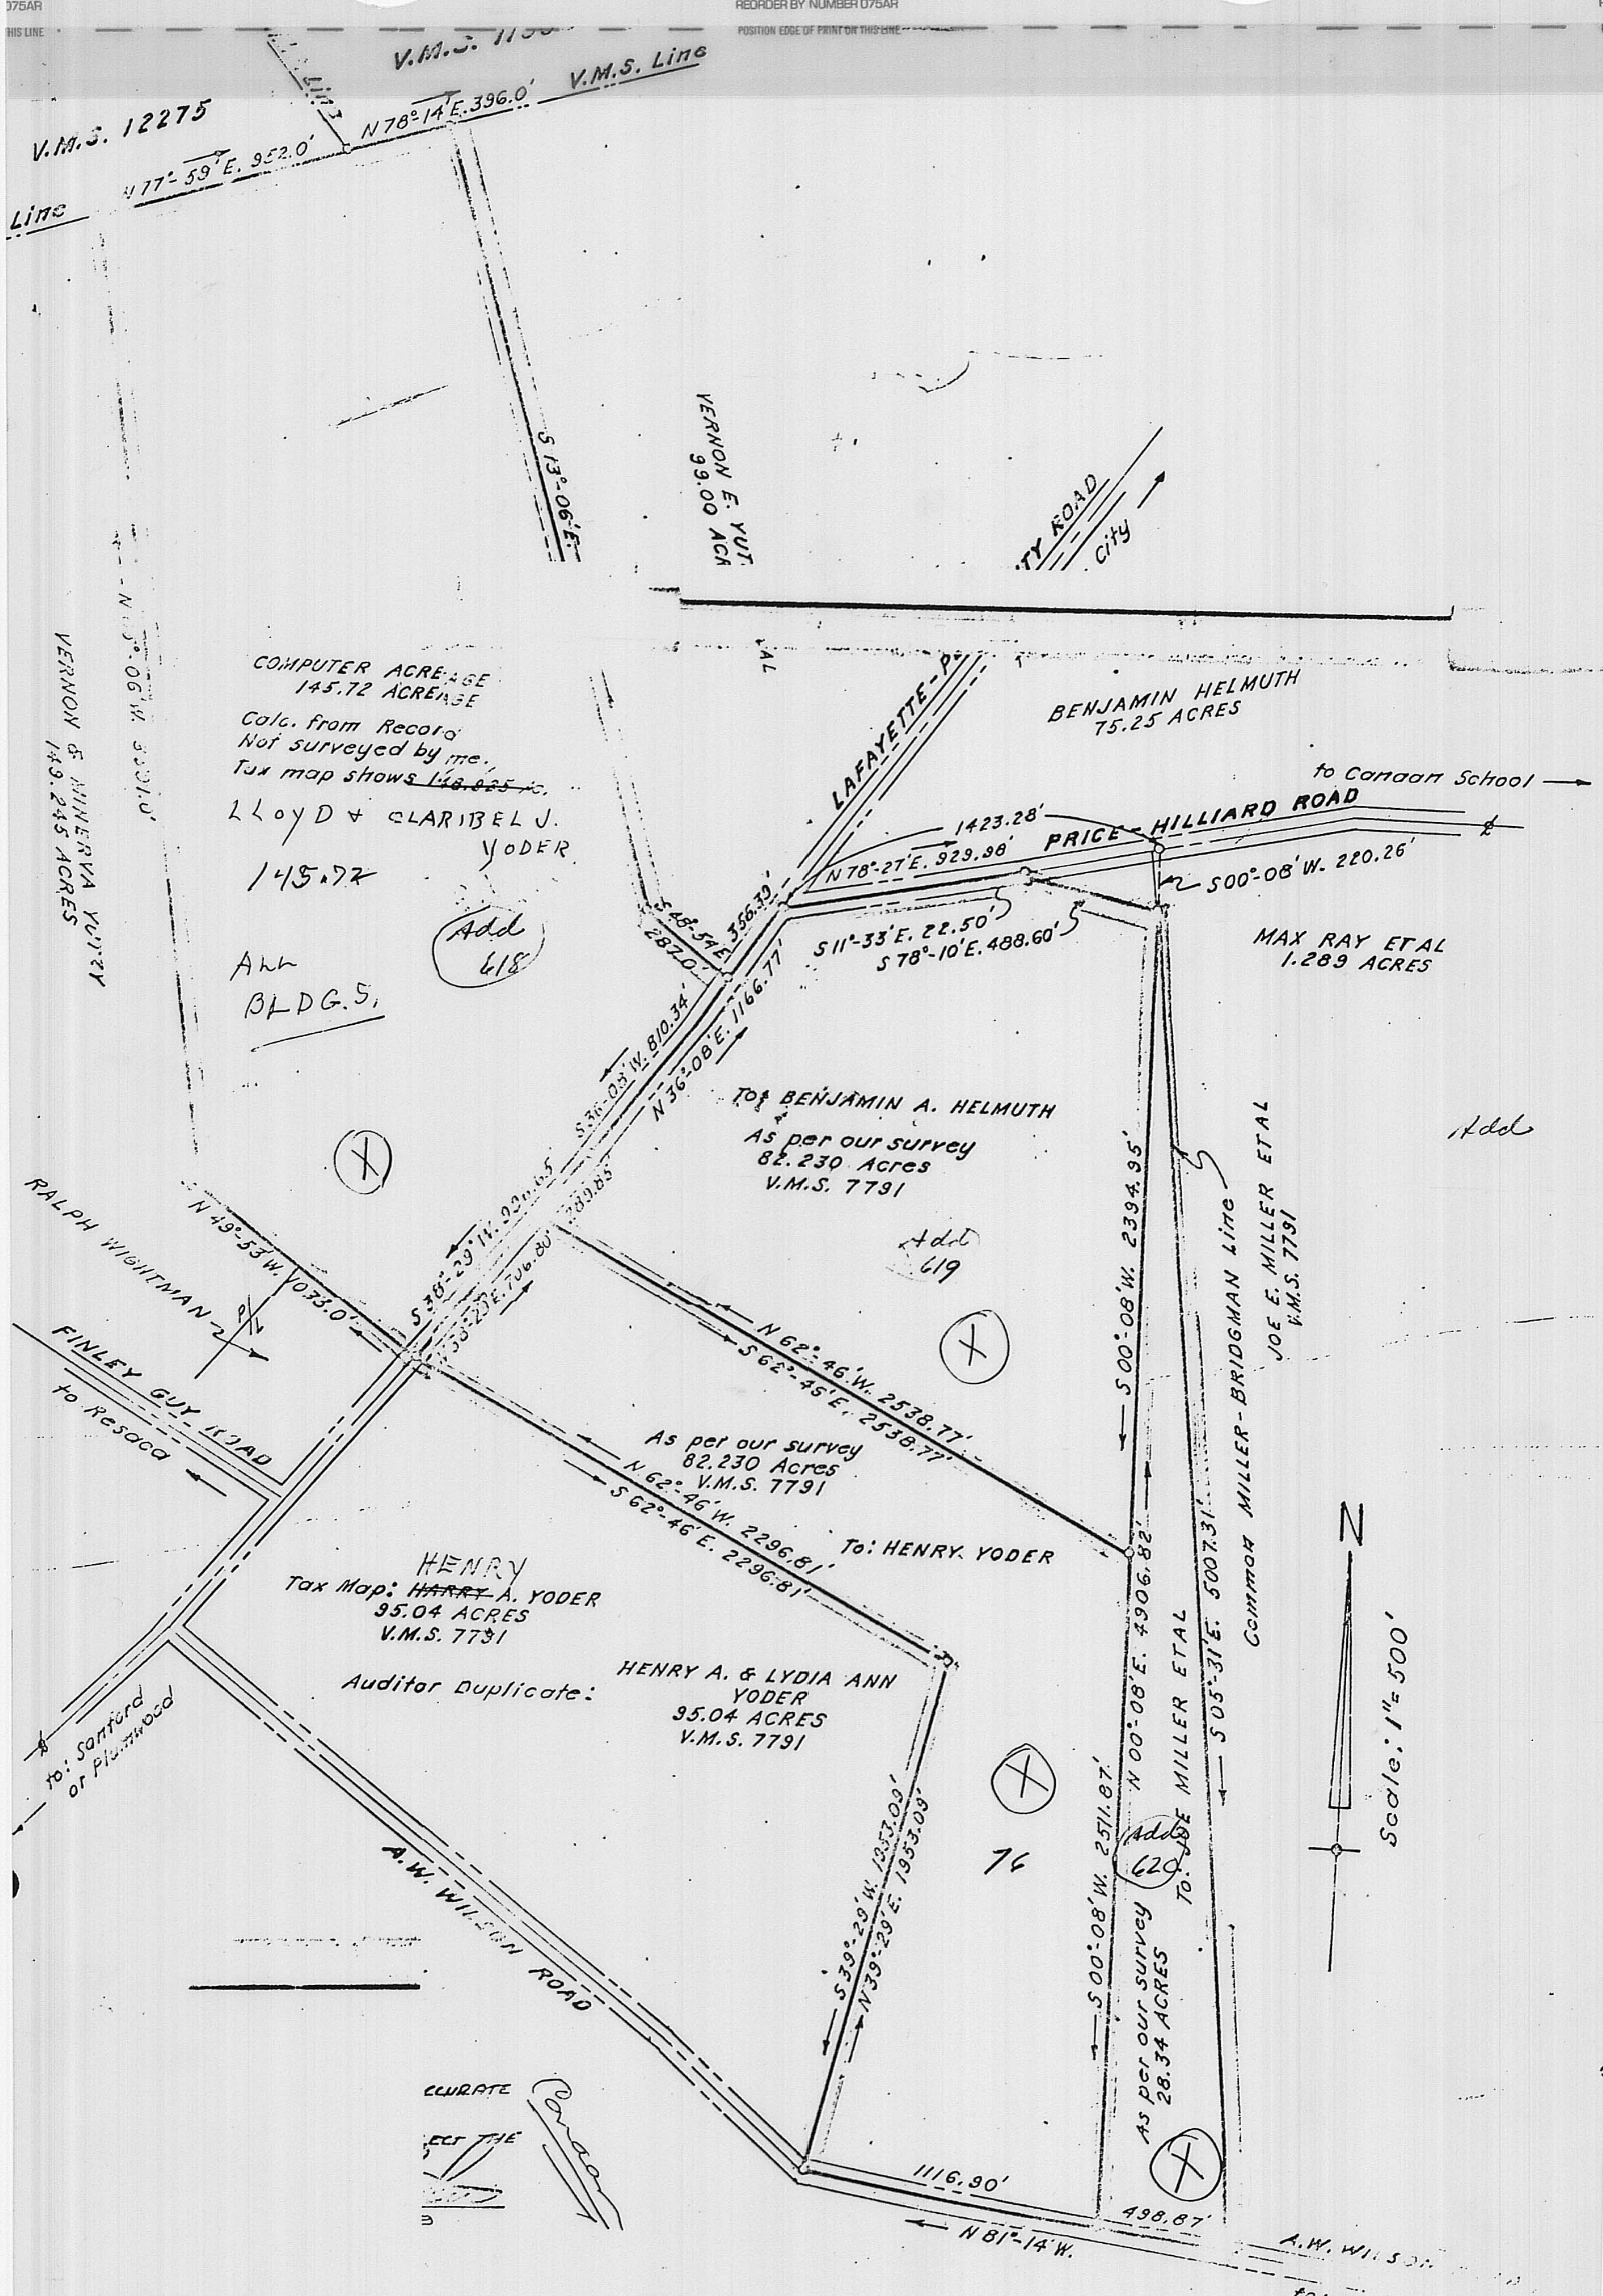

COMPUTER ACREAGE
145.72 ACREAGE
Calc. from Record
Not surveyed by me.
Tax map shows 148.825 ac.
LLOYD & CLARIBEL J. YODER
145.72
Add
618
A.W. BLDG.S.

HENRY
Tax Map: HARRY A. YODER
95.04 ACRES
V.M.S. 7791
Auditor Duplicate:

HENRY A. & LYDIA ANN
YODER
95.04 ACRES
V.M.S. 7791

BENJAMIN HELMUTH
75.25 ACRES

MAX RAY ETAL
1.289 ACRES

JOE E. MILLER ETAL
V.M.S. 7791

AS per our survey
28.34 ACRES
Add
620
To: JOE MILLER ETAL

MARY SURVEY VMS 7791
MADISON COUNTY - O.
- ORLANDO BRIDGMAN DECEASED
1972 - FOR: GEO. BRIDGMAN
AND ASSOCIATES
SCALE: 1" = 500 FT.

