
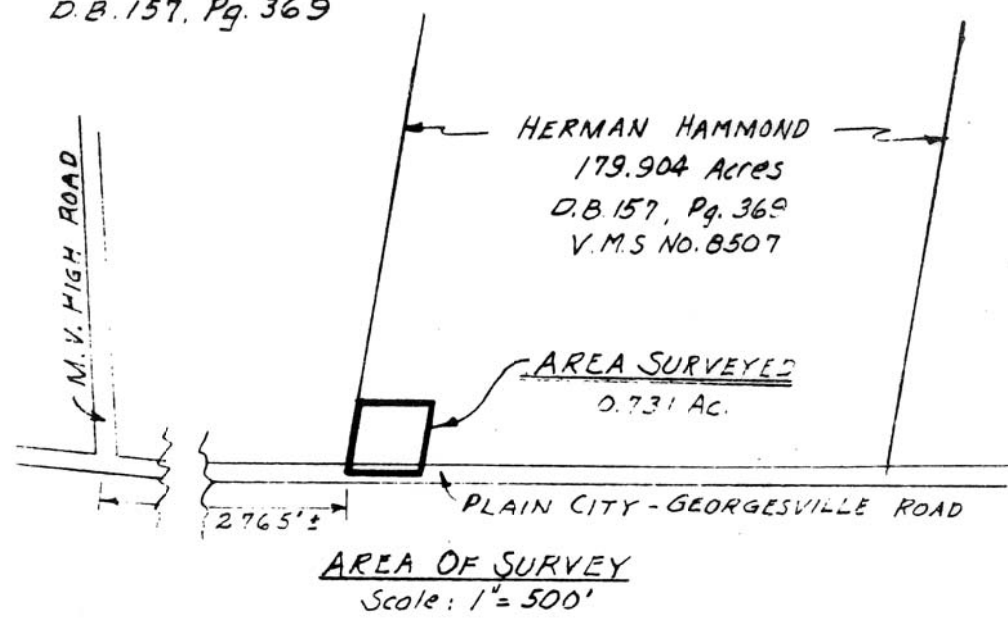


Ammon E. & Mary E.
Yutzy
157.552 Acres
D.B. 229, Page 457

Herman Hammond
179.904 Acres
D.B. 157, Pg. 369

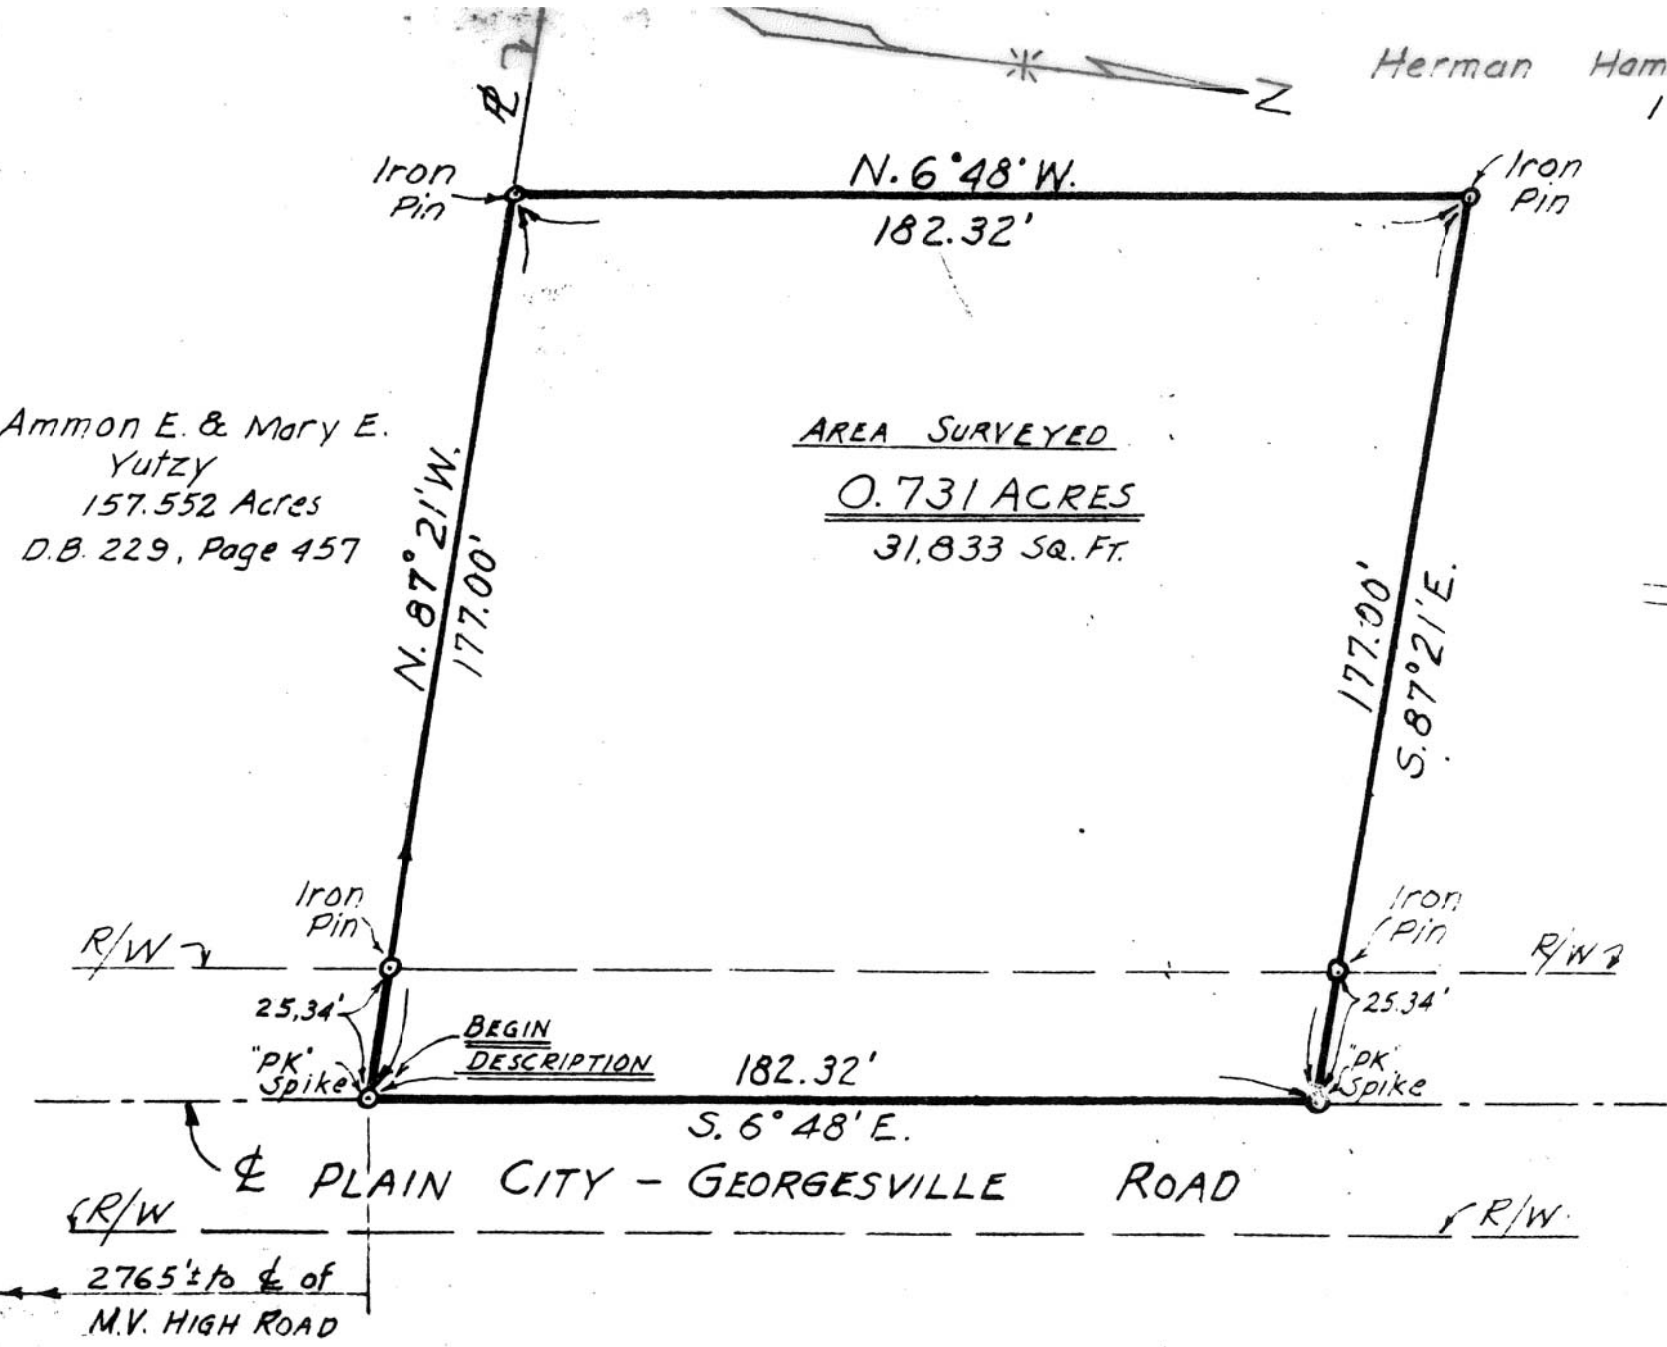

REFERENCE
Area surveyed being a portion of a 179.904 acre tract conveyed to Herman Hammond by Certificate for Transfer of Real Estate as recorded in Deed Book 157, Page 369 of the Madison County, Ohio records.

SURVEY OF 0.731 ACRE TRACT
IN
VIRGINIA MILITARY SURVEY NO. 8507
CANAAN TWP., MADISON CO., OHIO
SCALE: 1" = 40' MARCH 23, 1977

~ SURVEYED FOR: ~
MR. PETER HAMMOND

16C HARVEY & PROBASCO
Registered Engineers & Surveyors
Grove City & London, Ohio

Lowell W. Probasco
Registered Surveyor No. 2496