


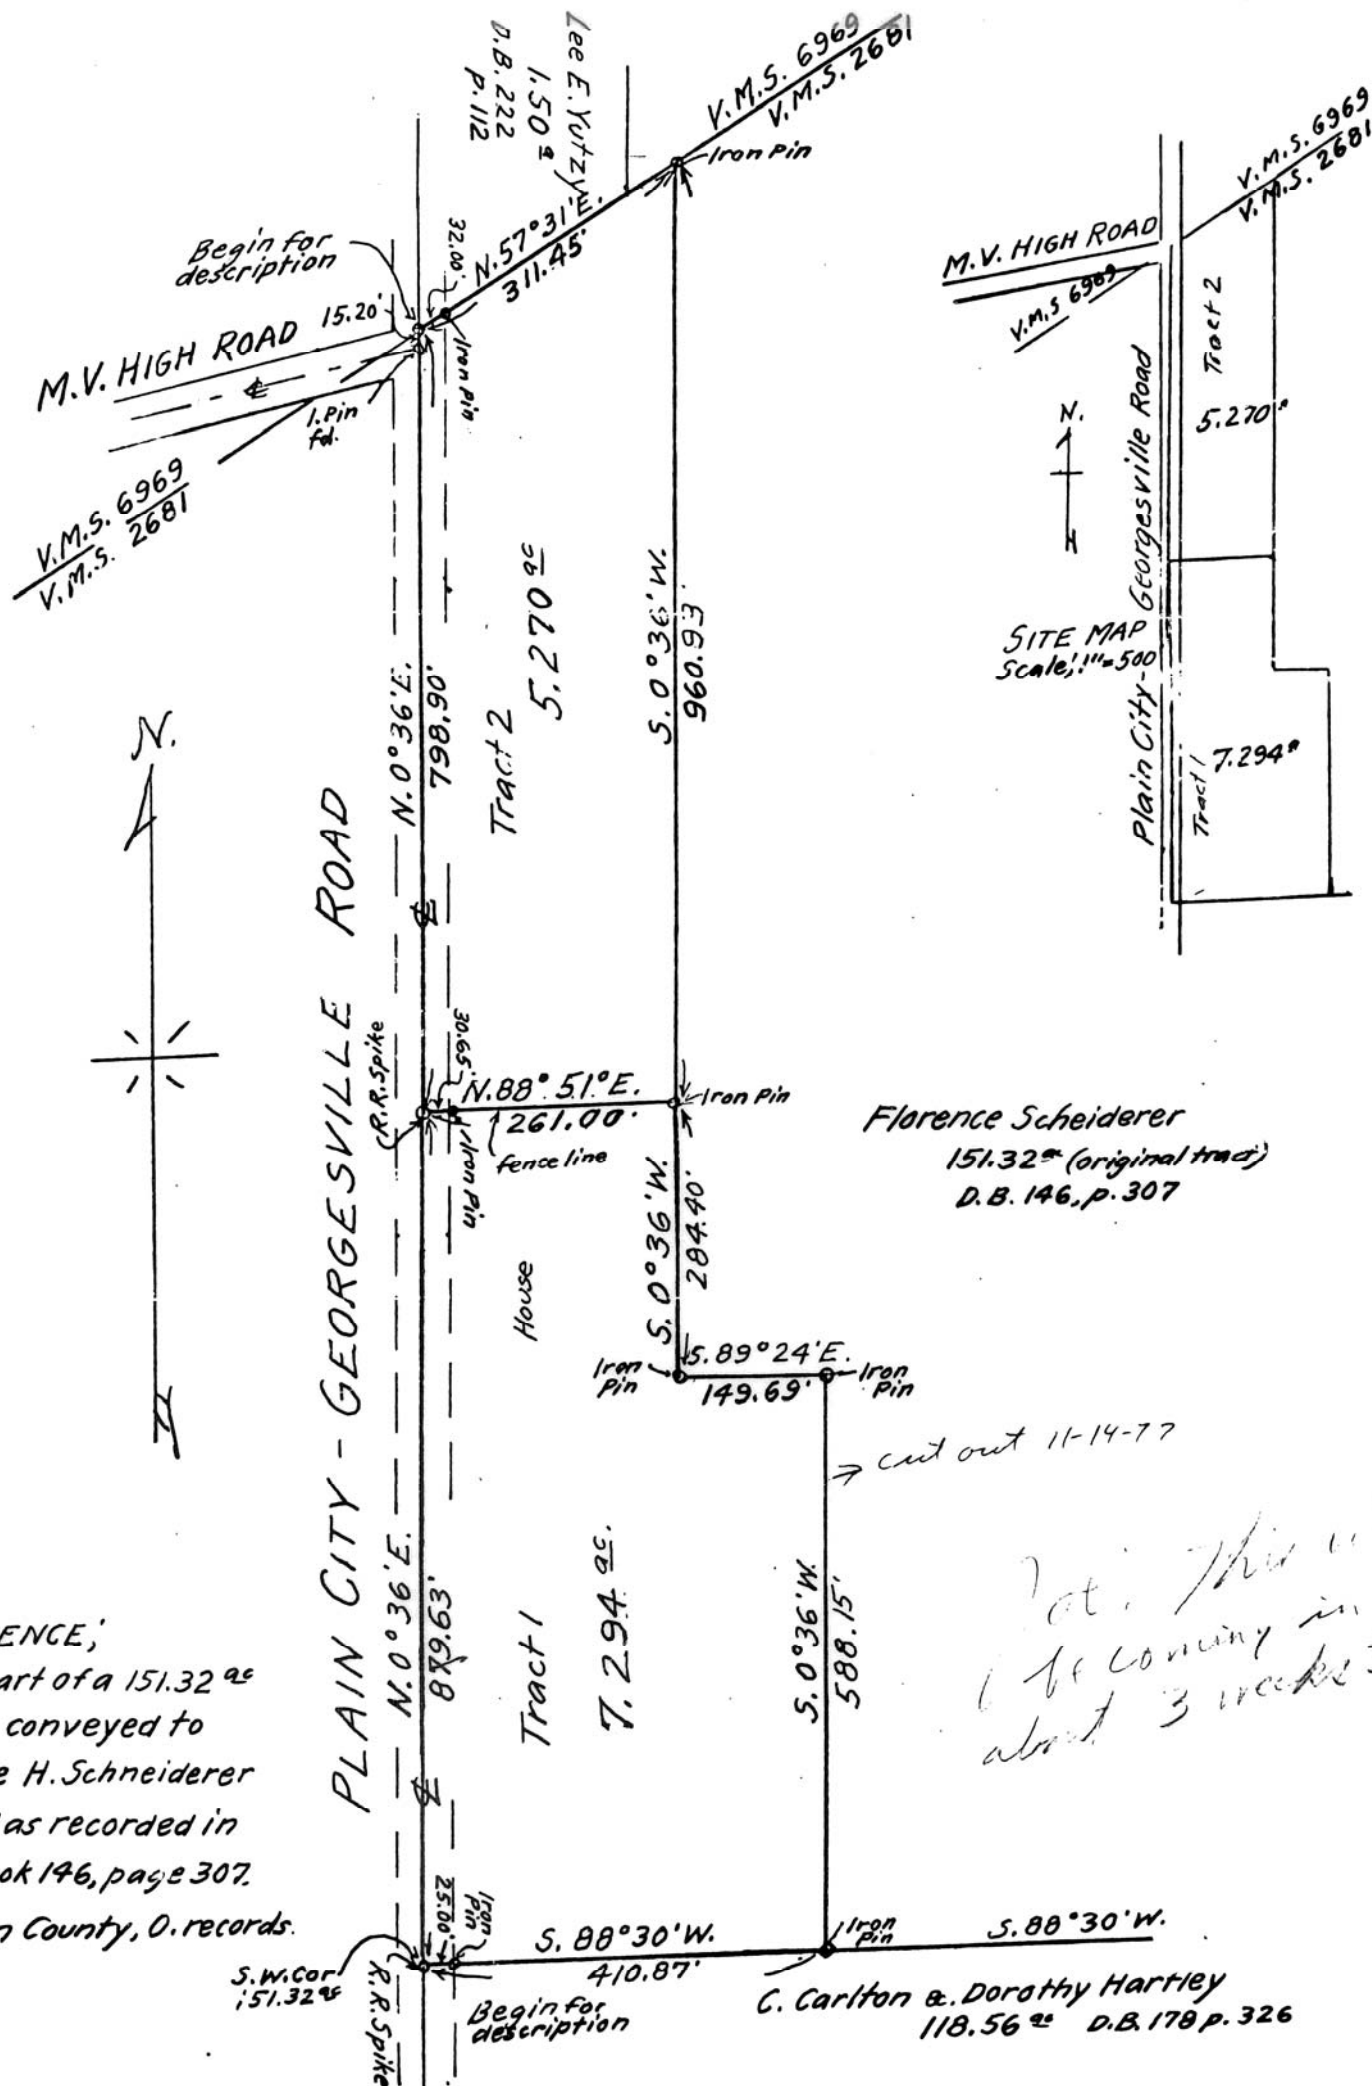

REFERENCE;
Being part of a 151.32^{ac}
tract as conveyed to
Florence H. Schneiderer
by deed as recorded in
Deed Book 146, page 307.
Madison County, O. records.

Florence Scheiderer
151.32^{ac} (original tract)
D.B. 146, p. 307

G. Carlton & Dorothy Hartley
118.56^{ac} D.B. 178 p. 326

HARVEY & PROBASCO
Engineers & Surveyors
London Grove City

SURVEY OF 7.294^{ac} & 5.270^{ac} TRACTS
VIRGINIA MILITARY SURVEY #2681
CANAAN TOWNSHIP MADISON COUNTY, O.
Scale, 1"=100'
AUG. 1977

F.K. Harvey
Registered Surveyor No. 2570

Florence Scheiderer Pro
Wallace V. Nichols, Atty.