
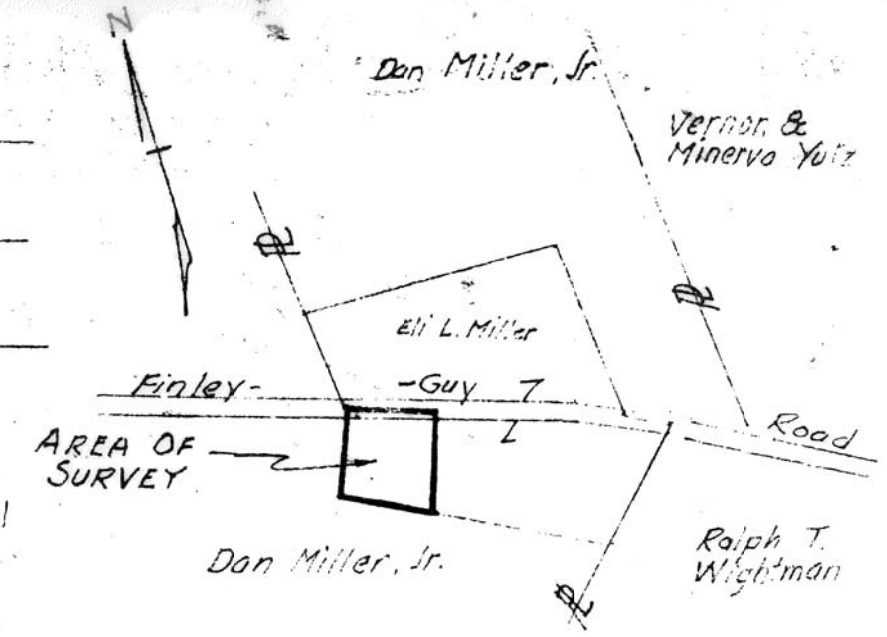


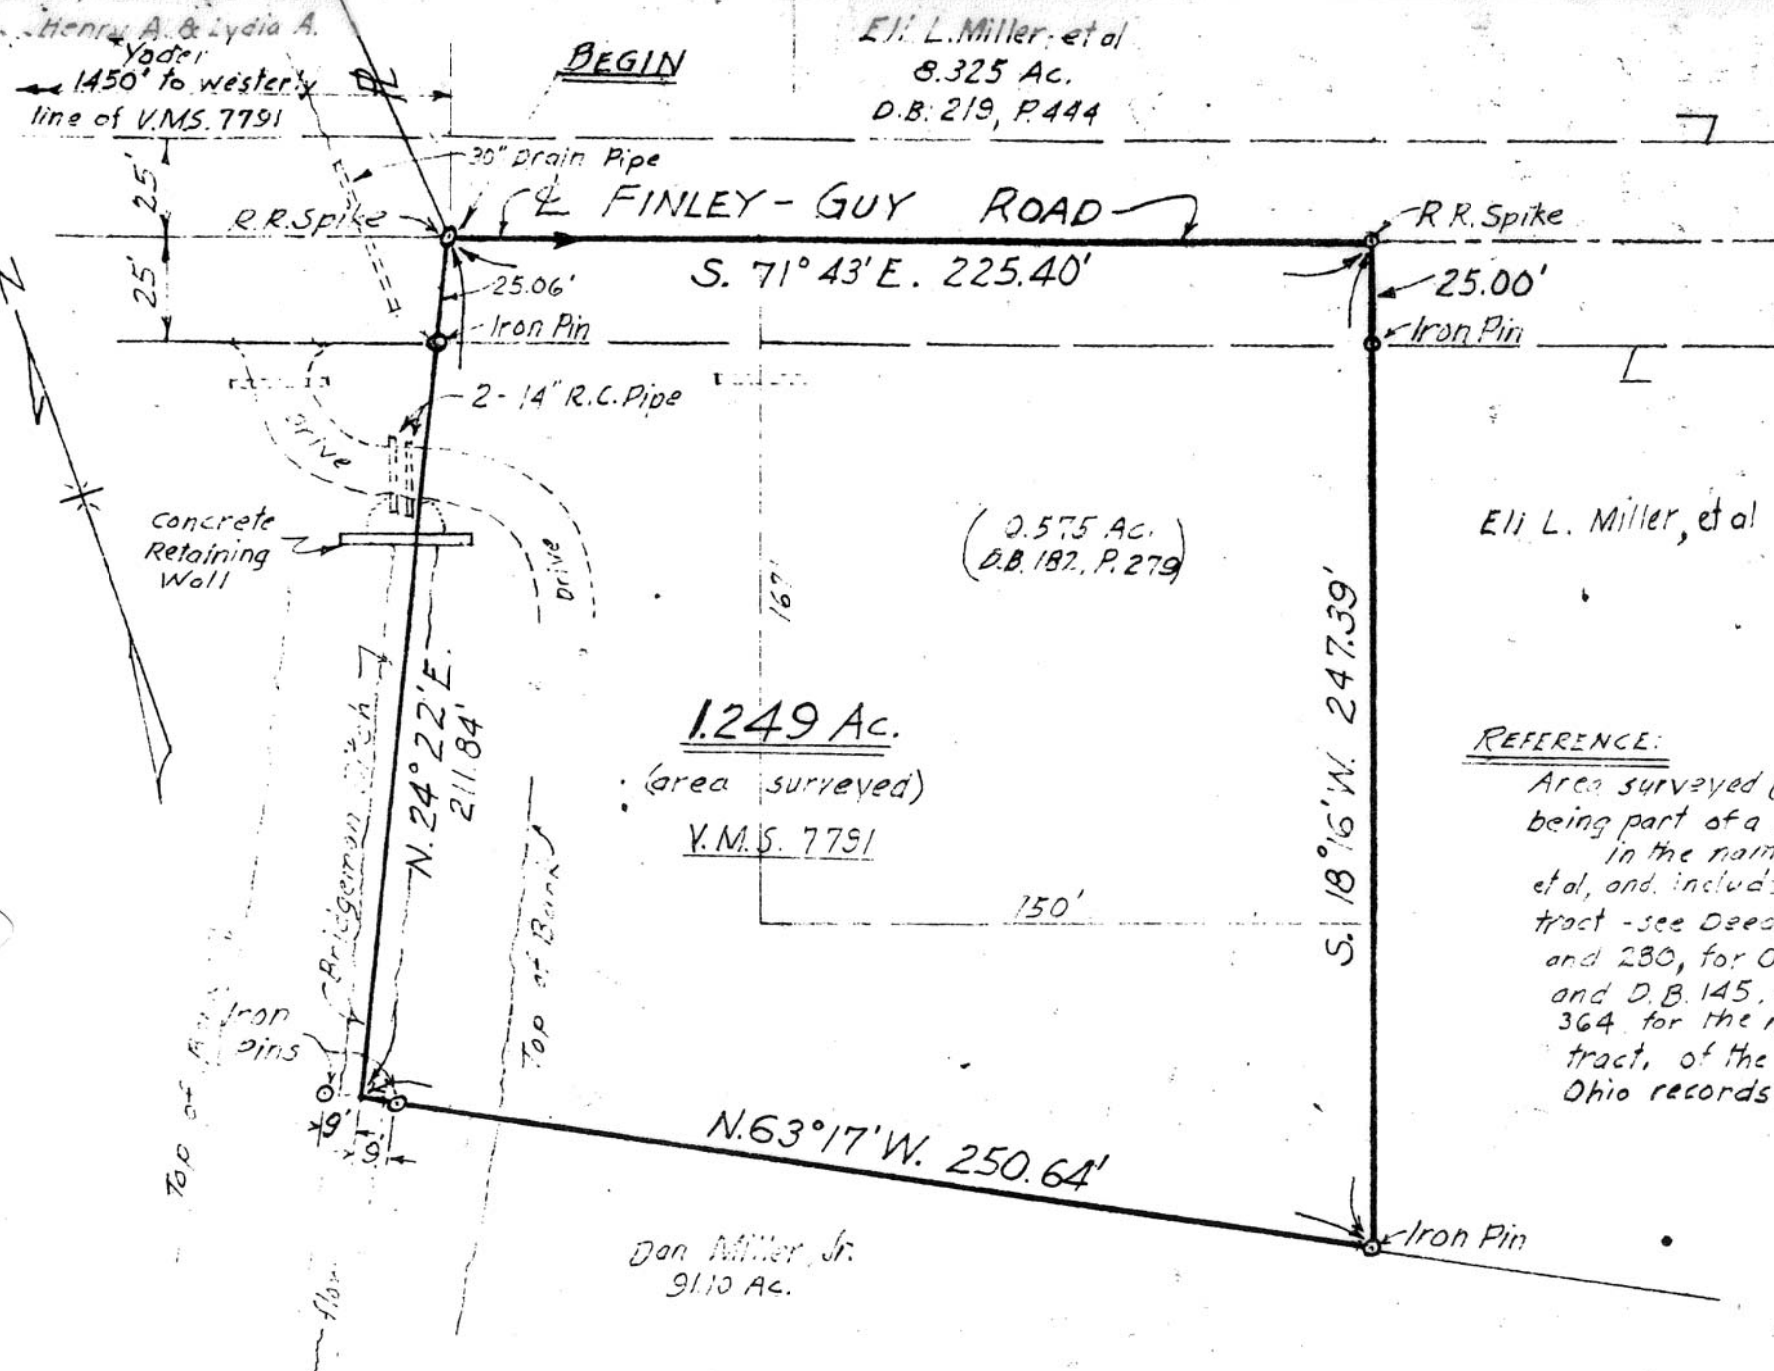

REFERENCE:
 Area surveyed (1.249 Acres),
 being part of a 100 acre tract ±
 in the name of Dan Miller, Jr.
 et al, and includes a 0.575 acre
 tract - see Deed Book 182, P. 279
 and 280, for 0.575 acre tract,
 and D.B. 145, Pages 363 and
 364, for the now 91.10 acre
 tract, of the Madison County,
 Ohio records.

SURVEY OF 1.249 AC. TRACT
 V.M.S. NO. 7791, CANAAN TWP.
 MADISON COUNTY, OHIO
 Scale: 1" = 50' July, 1973
 Surveyed for:
 MR. DAN MILLER, JR.

HARVEY & PROBASCO
 Registered Engineers & Surveyors
 Grove City, O. London, O.

Lowell W. Probasco
 Registered Surveyor No. 2496