

EVANS MECHWART HAMBLETT & TILTON

CIVIL ENGINEERS - SURVEYORS
COLUMBUS, OHIO


SURVEY OF 63.43 AC. FRANKLIN & MADISON COUNTY, BROWN TWP. FRANKLIN CO. & CANAAN TWP. MADISON CO., VMS. 7693-FRANKLIN CO., OHIO

SCALE 1" = 300'
● IRON PIN SET
● IRON PIN FOUND
● WOOD STAKE

DECEMBER, 1958

DEED BOOK PAGE
PLAT BOOK PAGE

put down in
251 32' off the line

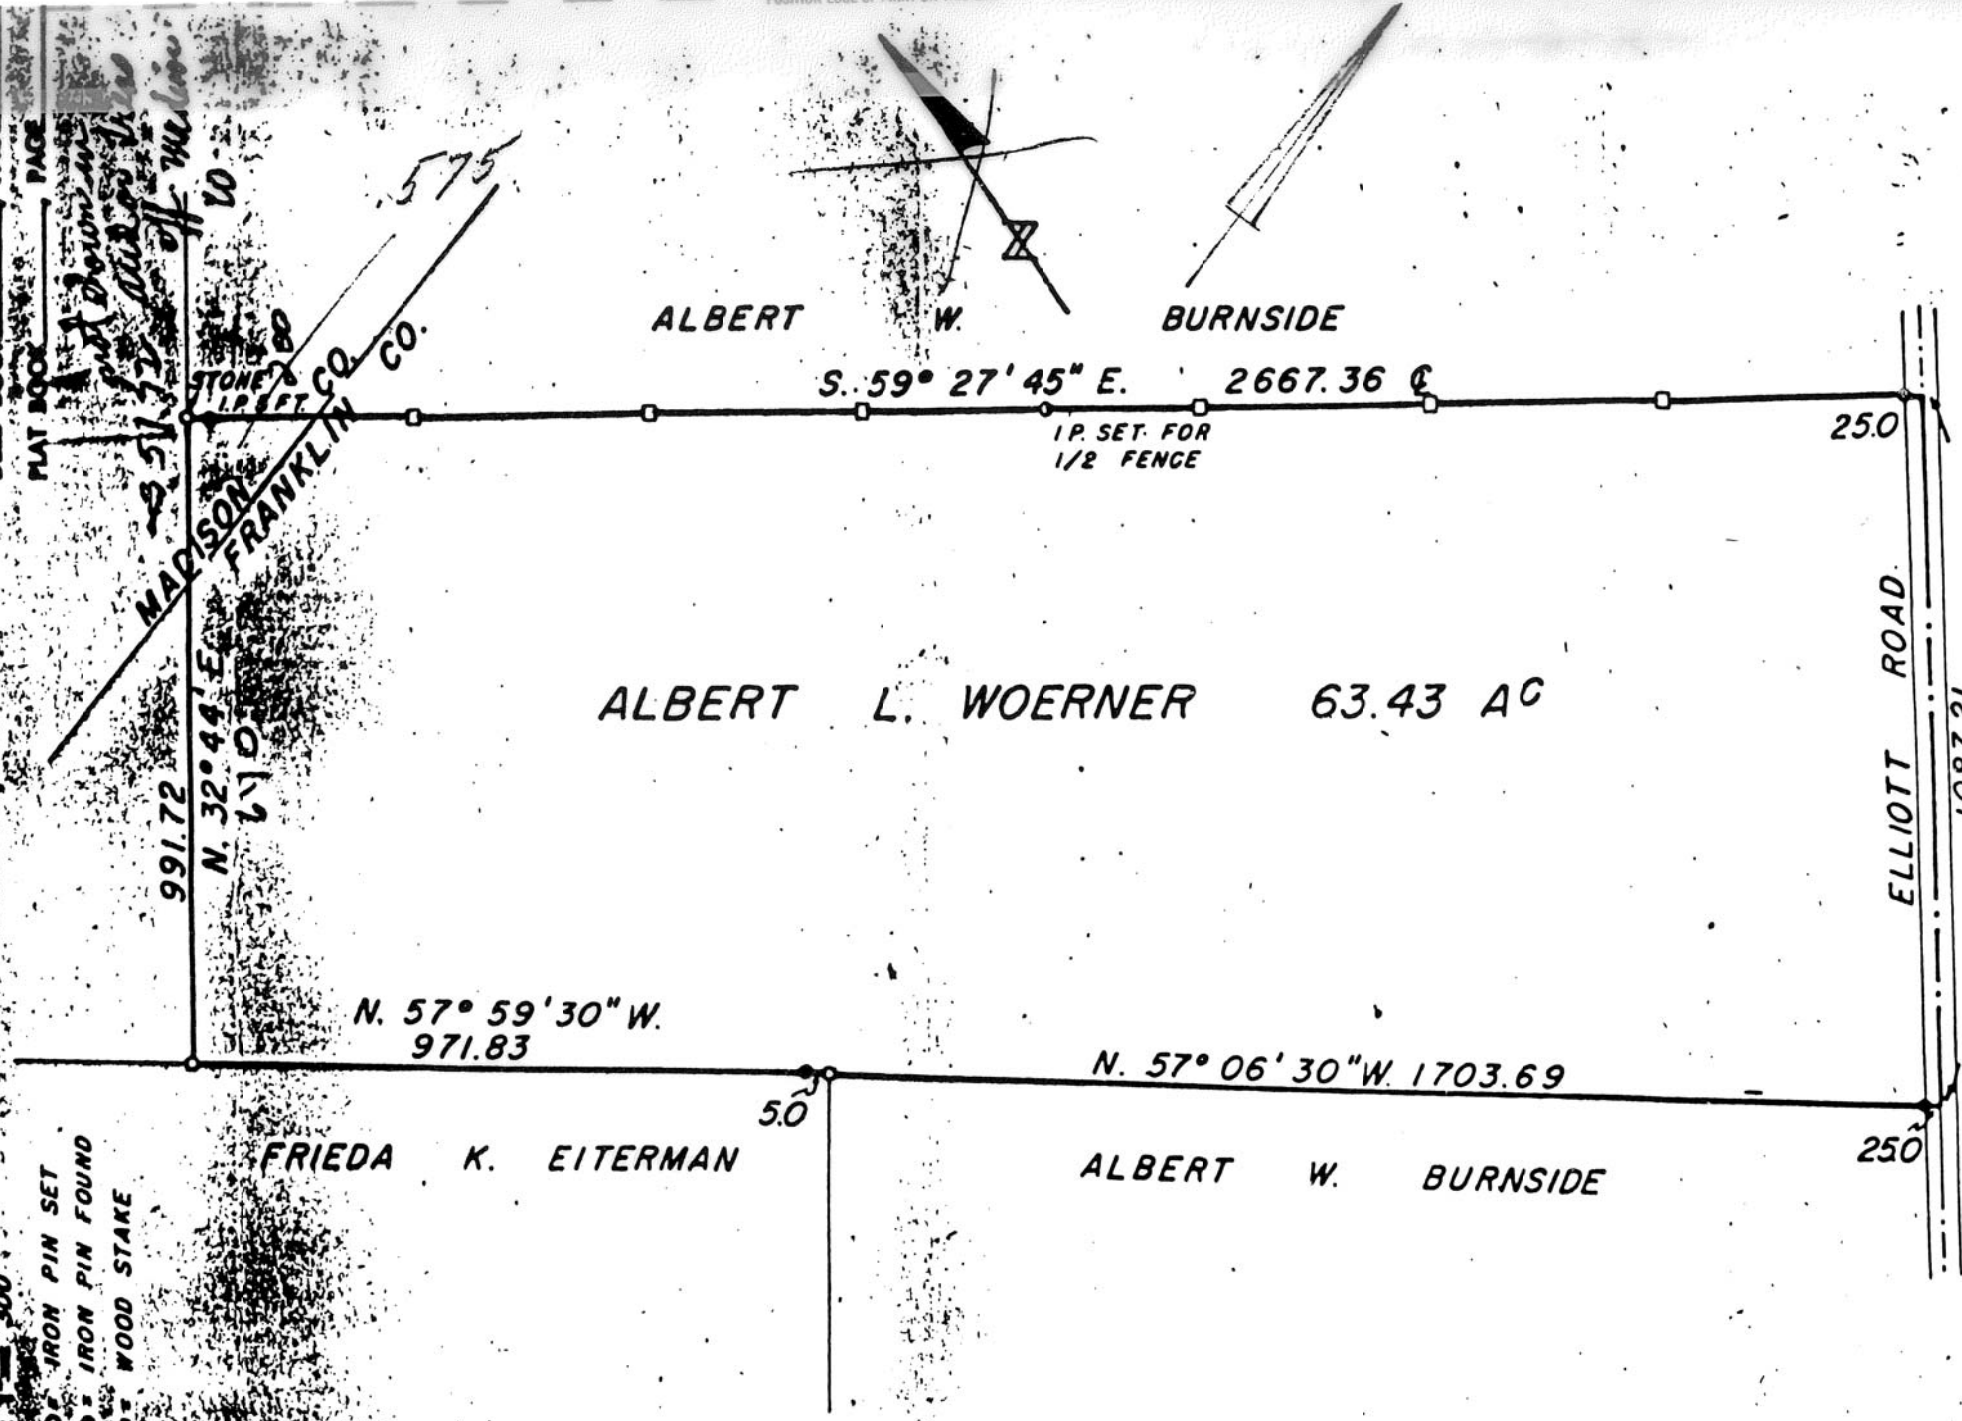

We hereby certify that the foregoing plat was prepared from an actual survey of the premises and shows the location of the boundaries.

EVANS MECHWART HAMBLETT & TILTON
BY *[Signature]*
Registered Surveyor # 498

10