


○ — INDICATES IRON PIPE SET.
IRON PIPES SET ARE 3/4"
X 30" WITH ALUMINUM
CAPS MARKED PS. 5969

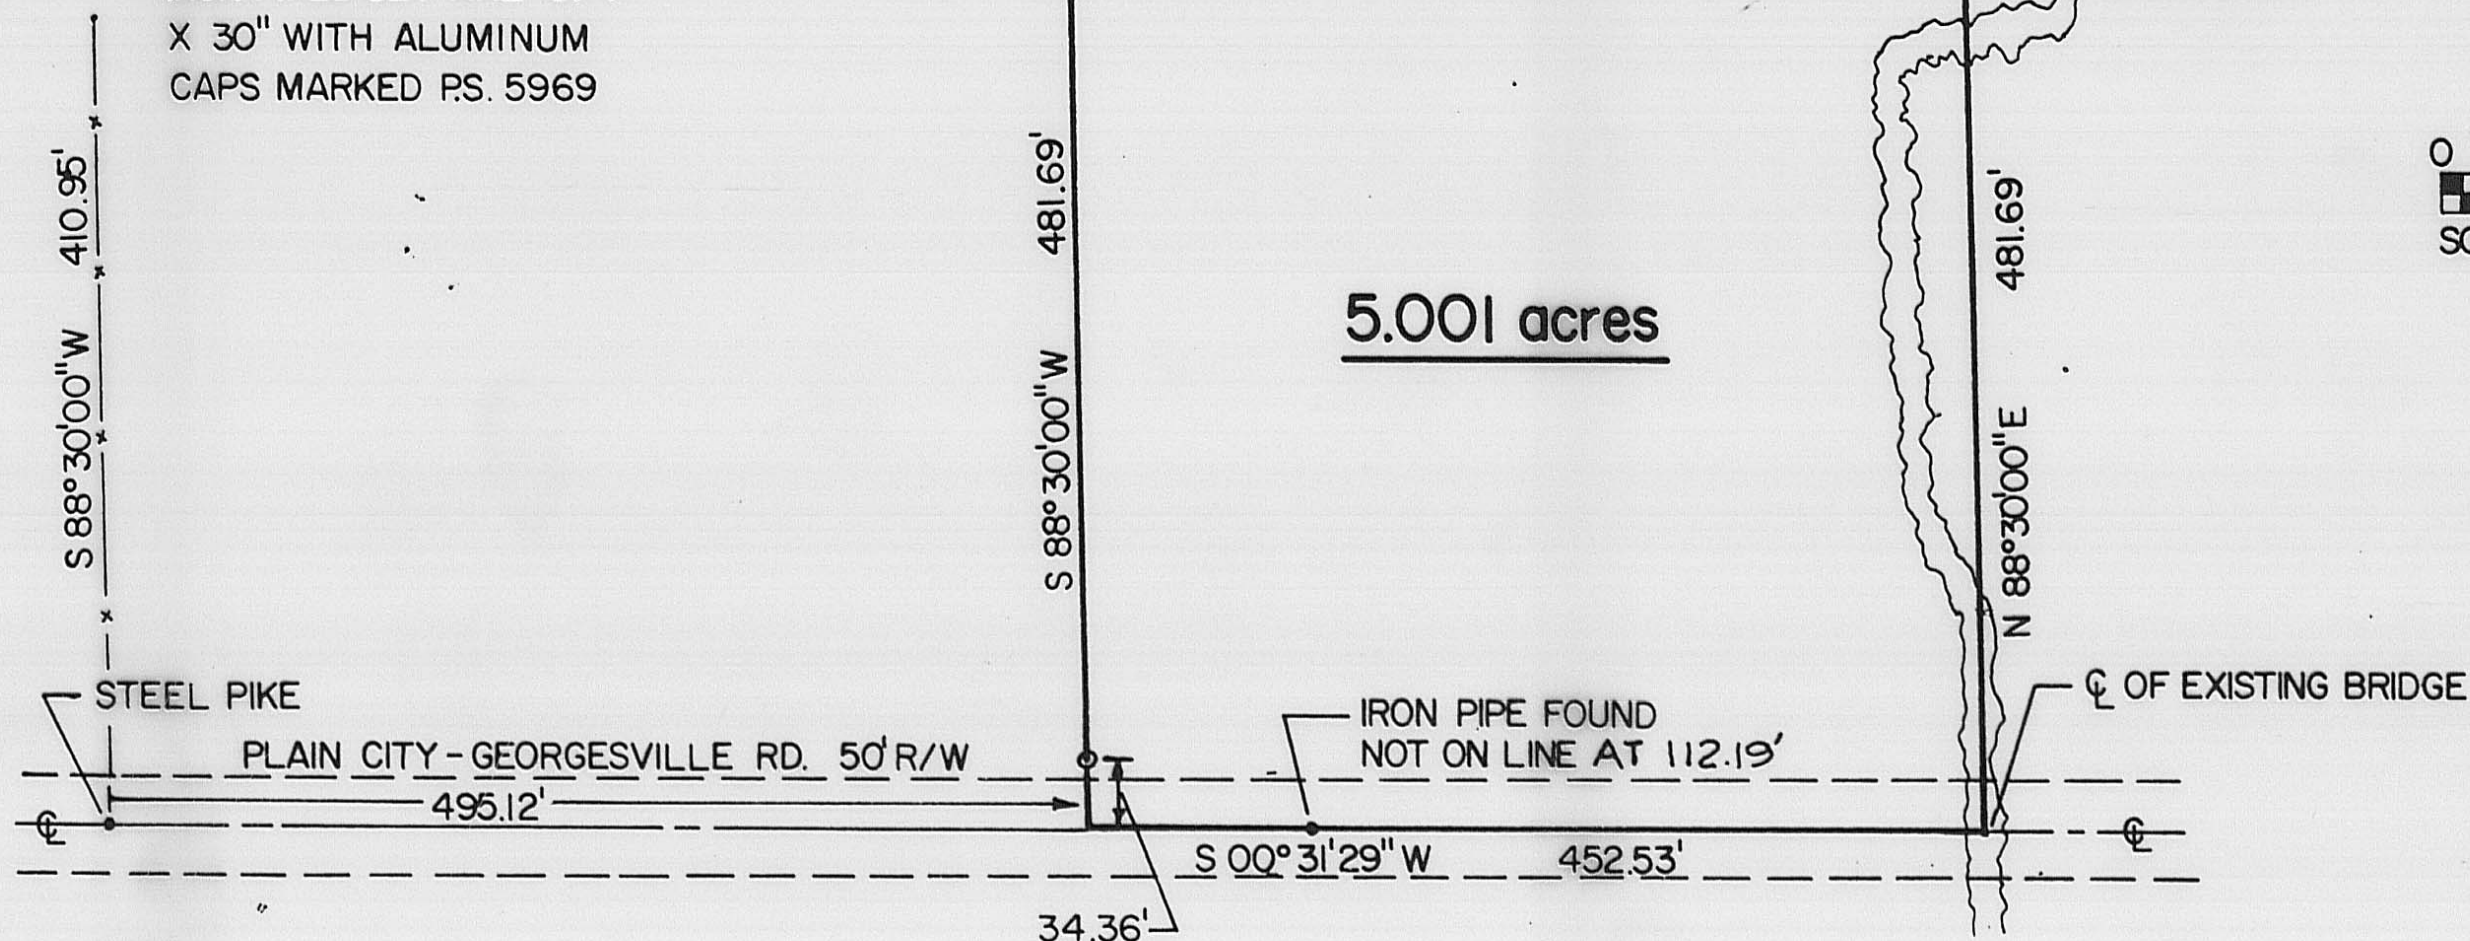

C. CARLTON HARTLEY
SURVEY OF 5.001 ac. TRACT OUT OF AN
EXISTING 118.56 ac. TRACT, DEED BOOK
251, PAGE 186. STATE OF OHIO, COUNTY
OF MADISON, TOWNSHIP OF CANAAN.
V.M.S. 2681

BABB ENGINEERING & SURVEYING
5 EAST FIRST ST., P.O. BOX 374
LONDON, OHIO 43140
TEL F: (614) 852-4121

SV-4880
JOB NO.

JULY 18, 1980
DATE

[Signature]

NEIL C. BABB PS. 5969