

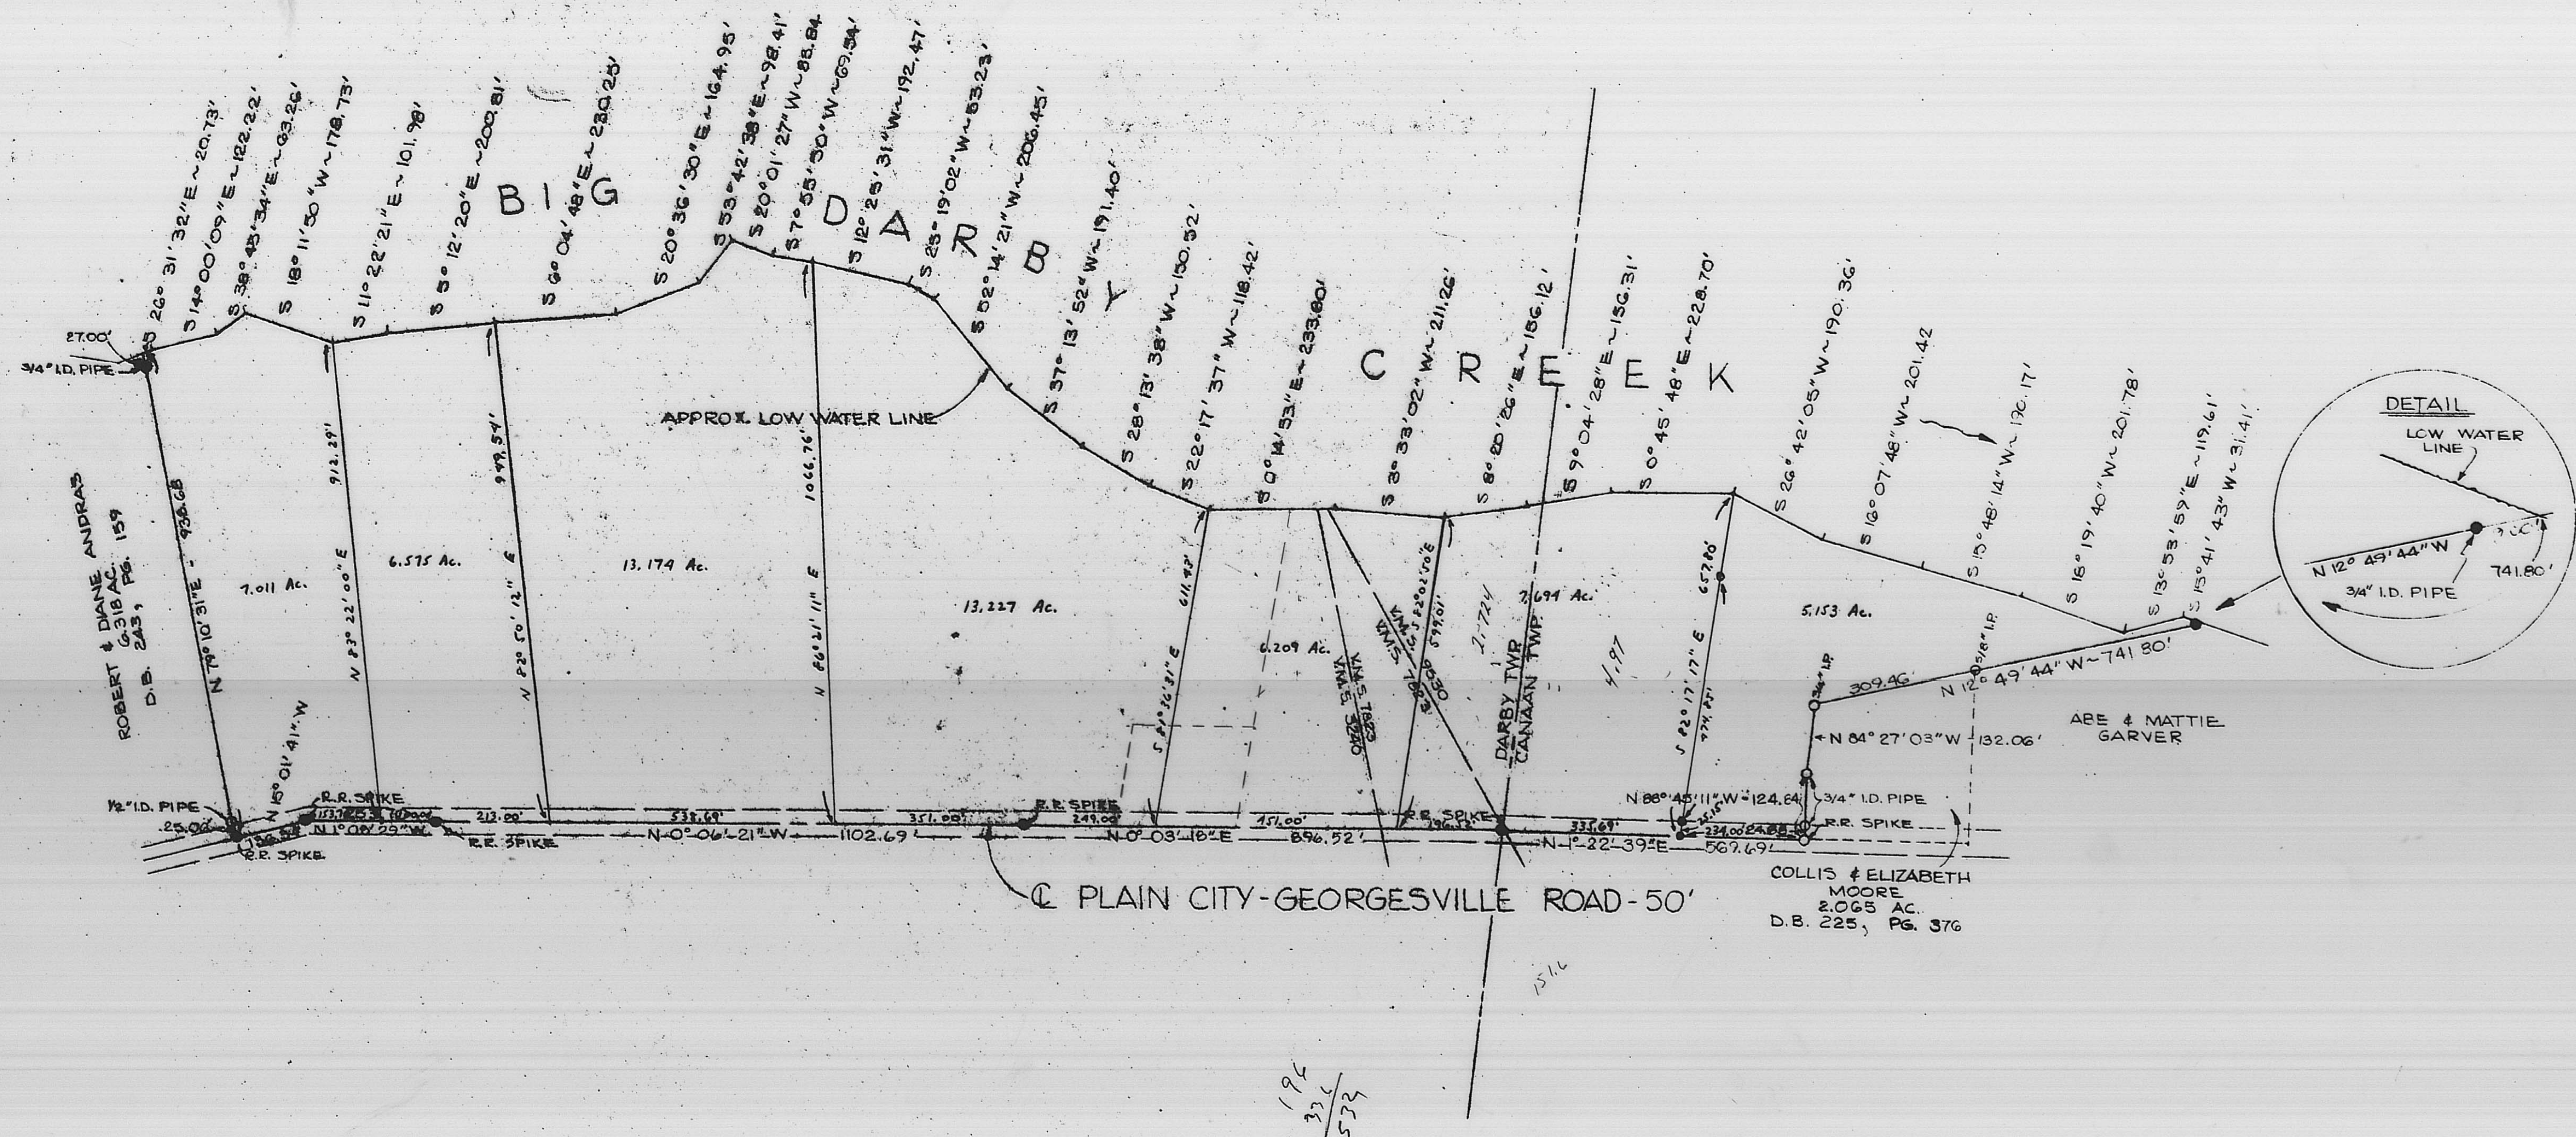


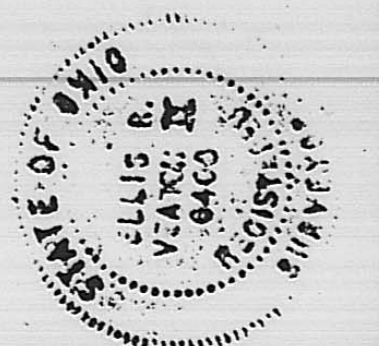

9.597
2.724 Canaan
4.97 Darby

196
326
522

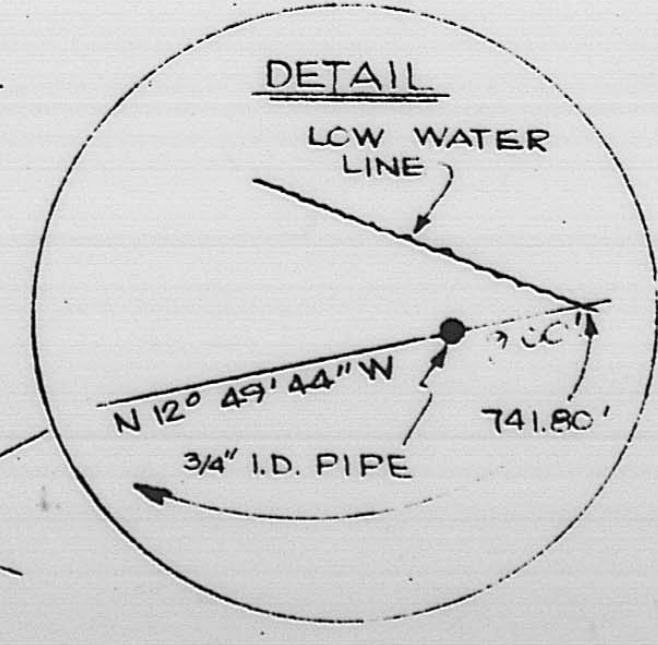

Ellis R. Veatch, II
ELLIS R. VEATCH, II - OHIO SURVEYOR NO. 6408

C.F. BIRD & R.J. BULL, LTD. CONSULTING ENGINEERS 6113 LINWORTH ROAD WORTHINGTON, OHIO	MR. LAWRENCE HALL	
SCALE: 1" = 200'	BOUNDARY SURVEY ON PLAIN CITY- GEORGESVILLE ROAD DARBY & CANAAN TOWNSHIPS MADISON COUNTY, OHIO	
DWN: P.D.J. CKD: D.J.B.		
DATE: SEPT. 20, 1978		
	JOB NO. 59.043 AC. IN VIRGINIA SV-8510 MILITARY SURVEY NO. 3240, 7823, 89530	SHEET OF 1