


PLAT OF BOUNDARY SURVEY

19.659 ACRE TRACT & VARIOUS PARCELS

CANAAN TOWNSHIP, MADISON COUNTY
V.M.S. 2681 OHIO

SCALE: 1" = 200'

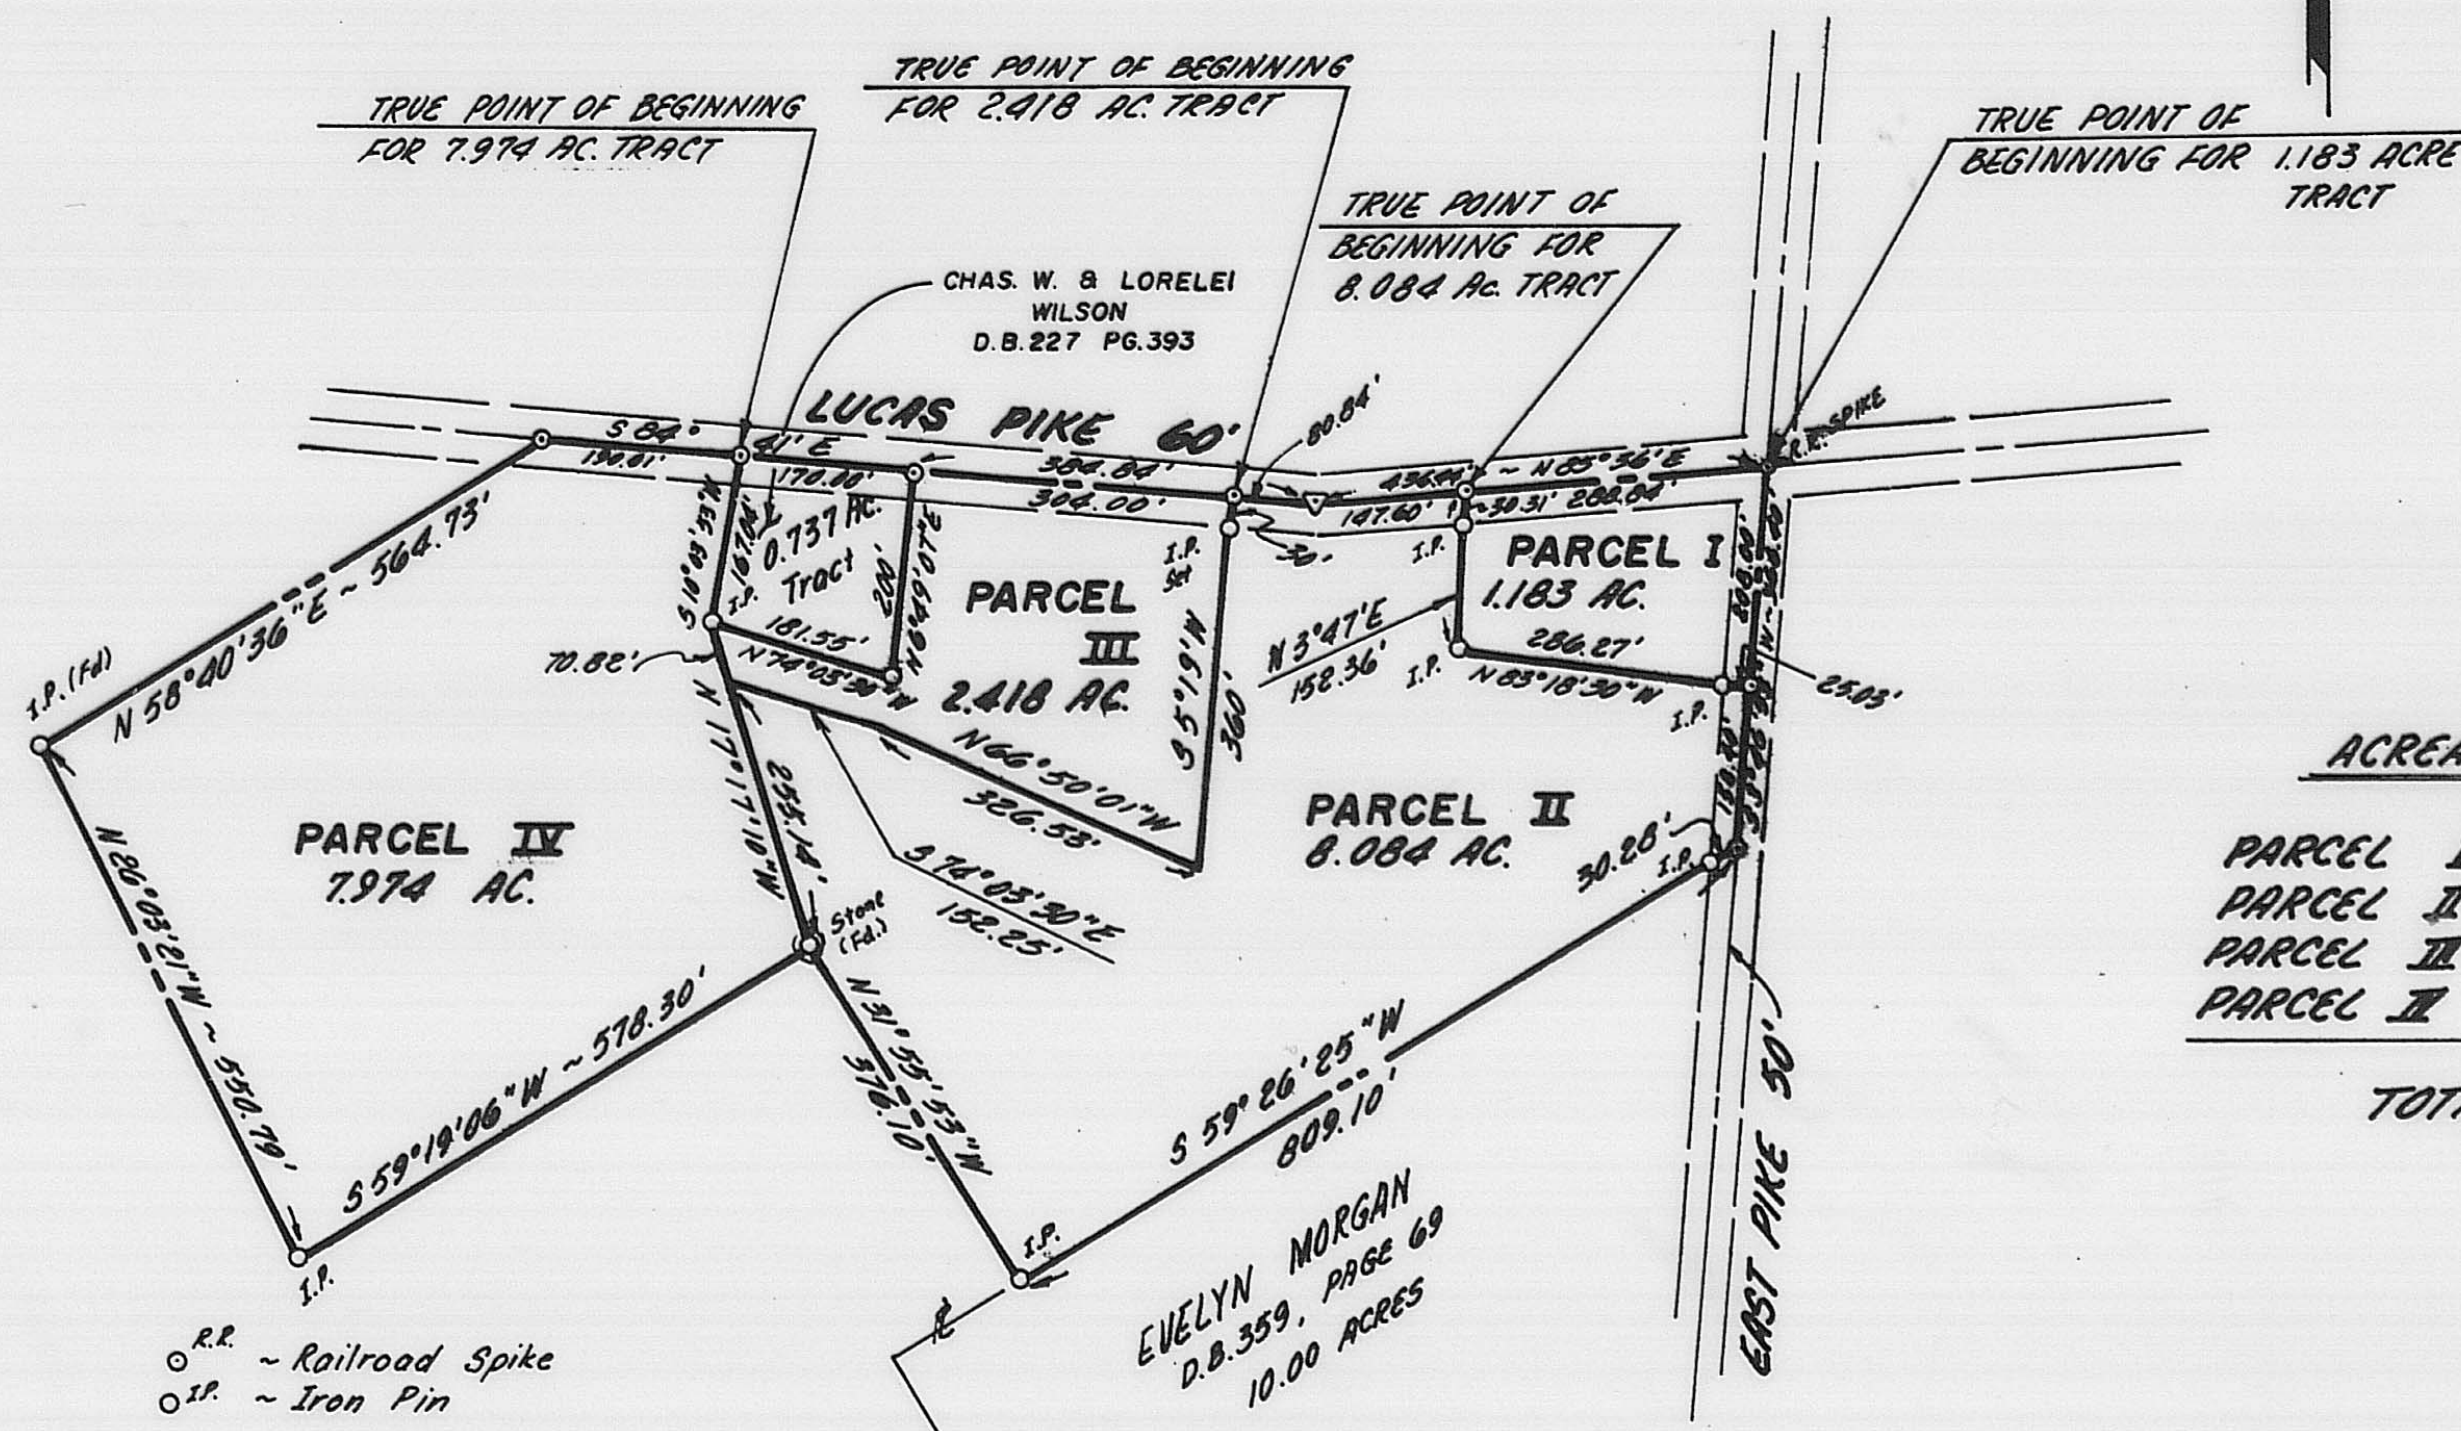

ACREAGE SUMMATION

PARCEL I	~ 1.183 ACRES
PARCEL II	~ 8.084 ACRES
PARCEL III	~ 2.418 ACRES
PARCEL IV	~ 7.974 ACRES

TOTAL 19.659 ACRES

This Is To Certify That The Foregoing Plat
Was Prepared From An Actual Survey Of
The Premises.

By Stanley D. Morgan 1/26/81
Professional Land Surveyor #4924

BAKER

prepared by
S.D. POMEROY AND ASSOCIATES, INC.
Consulting Engineers & Surveyors
WORTHINGTON OHIO