




Scale: 1" = 50'

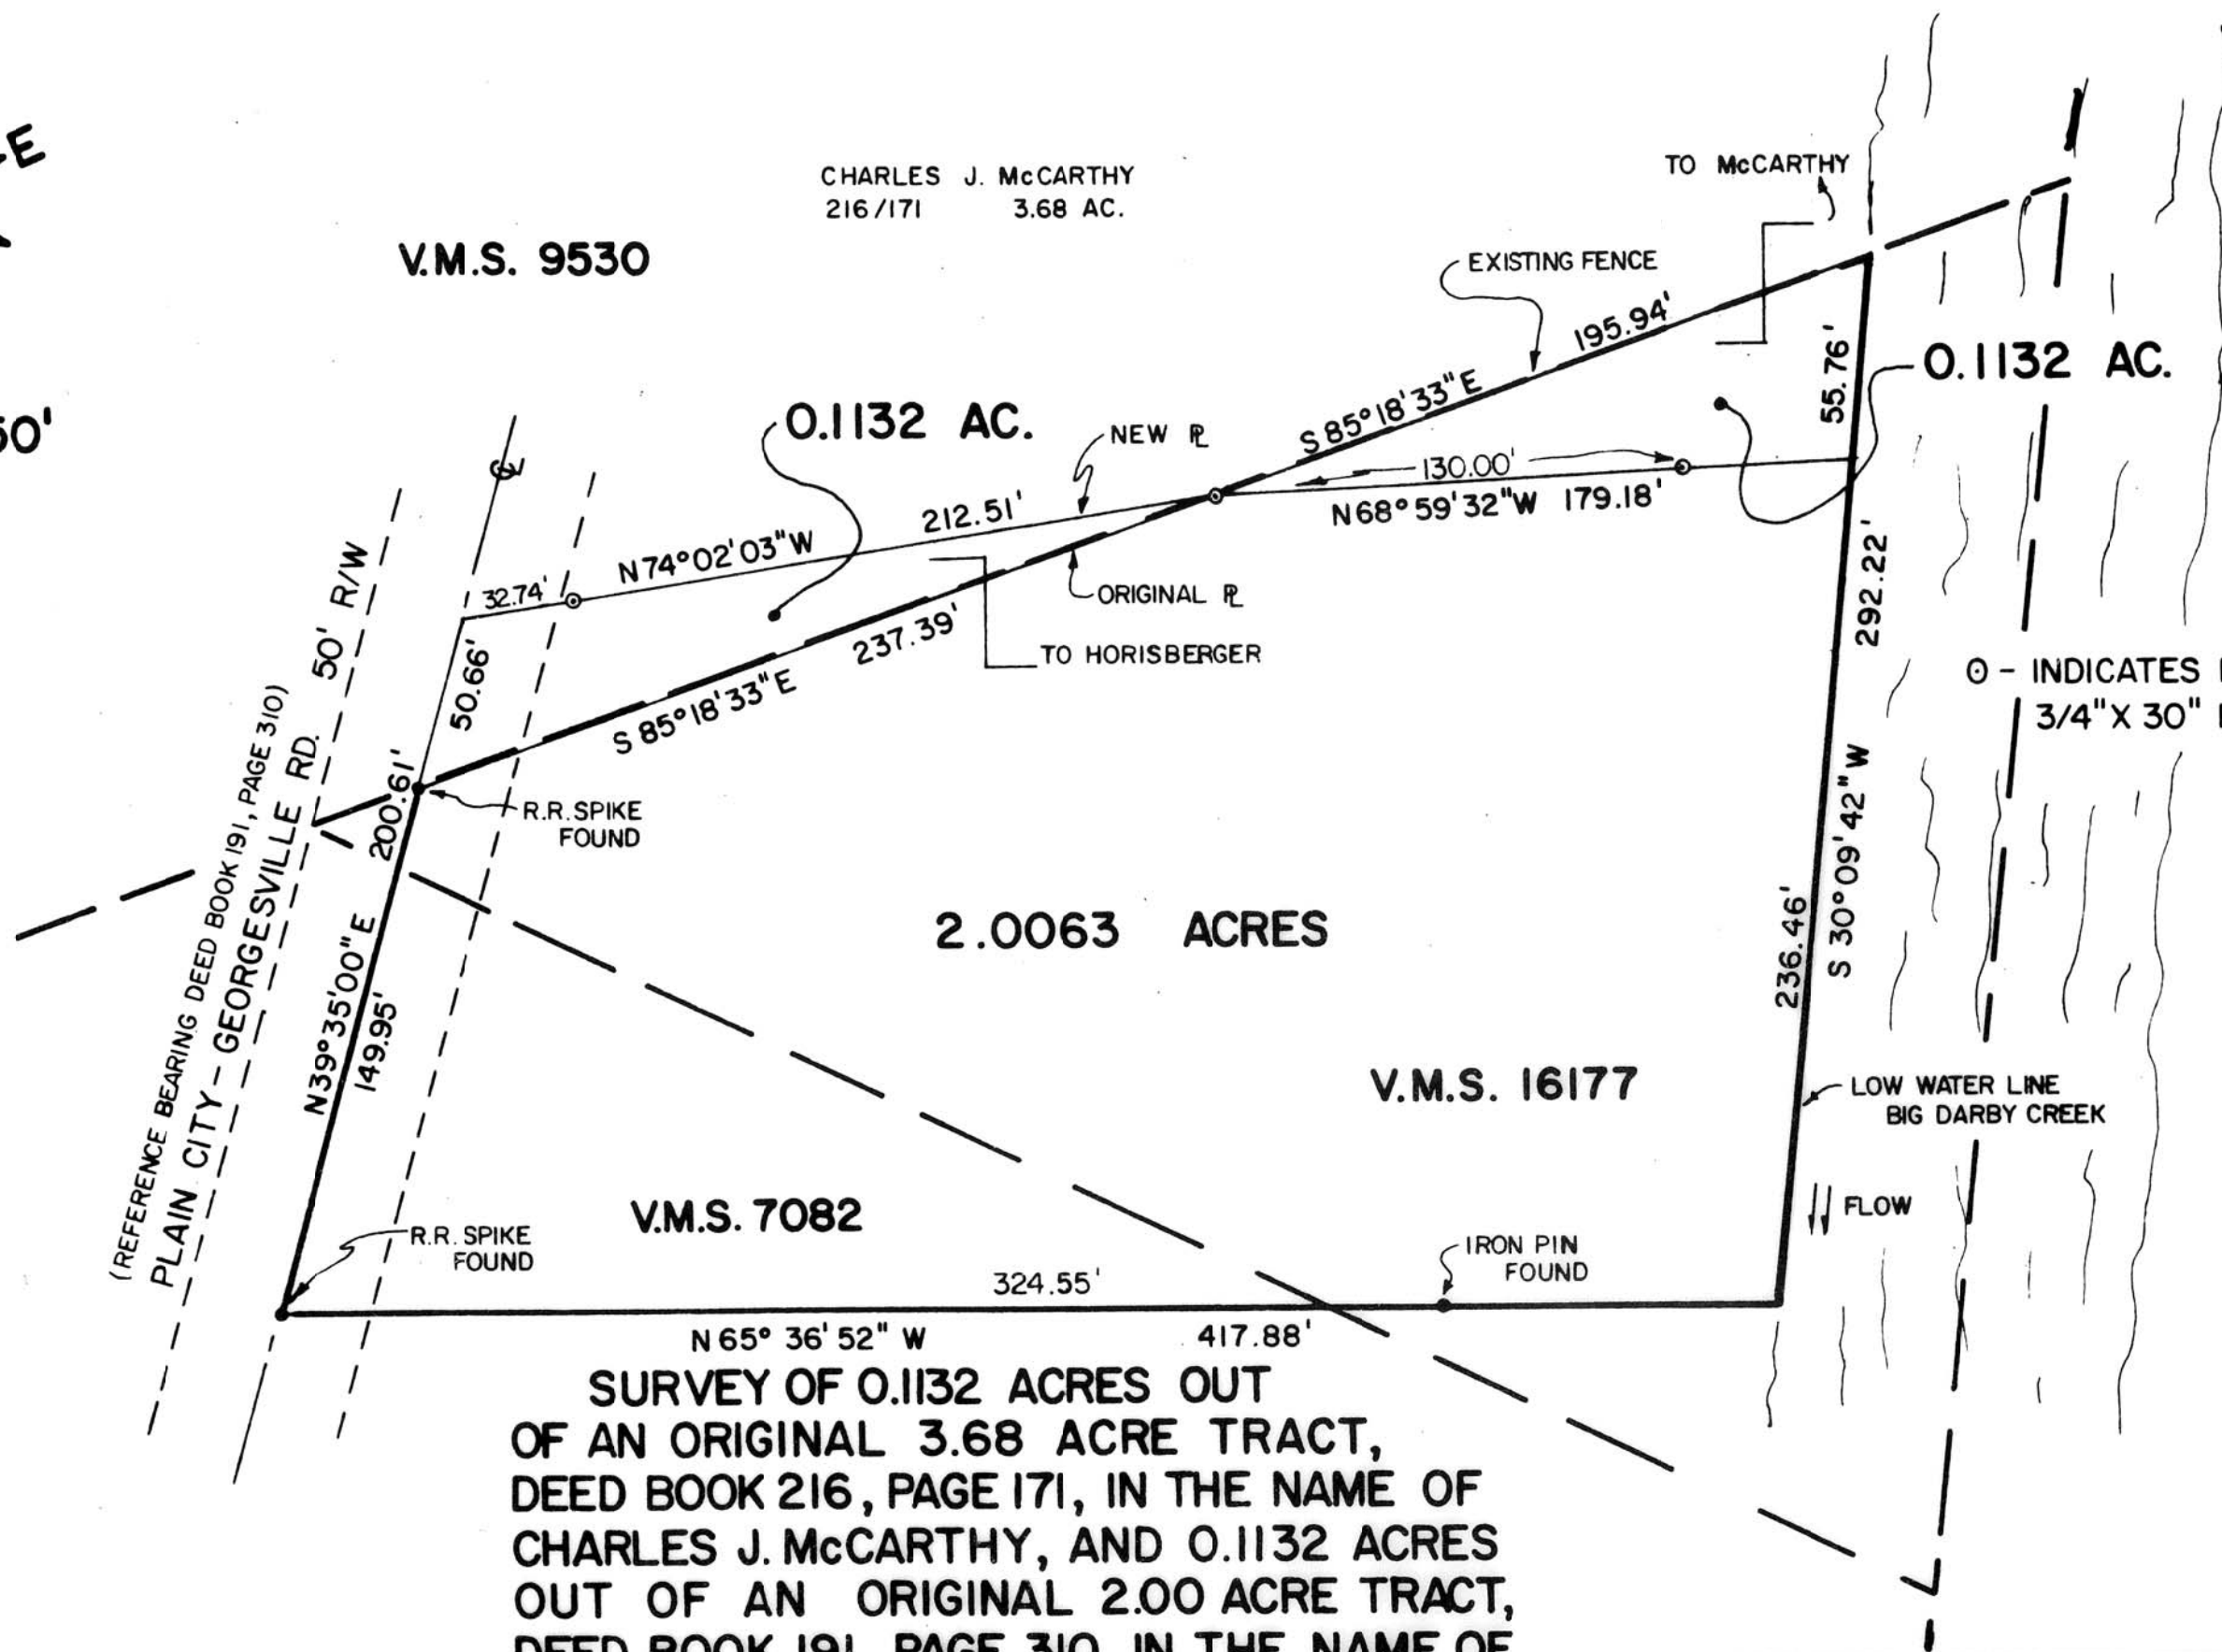

SURVEY OF 0.1132 ACRES OUT
OF AN ORIGINAL 3.68 ACRE TRACT,
DEED BOOK 216, PAGE 171, IN THE NAME OF
CHARLES J. McCARTHY, AND 0.1132 ACRES
OUT OF AN ORIGINAL 2.00 ACRE TRACT,
DEED BOOK 191, PAGE 310, IN THE NAME OF
HANS & JEANNETTE HORISBERGER, CANAAN
TWP., MADISON COUNTY, OHIO, BEING PART
OF V.M.S. 16177, V.M.S. 9530 & V.M.S. 7082.

BABB ENGINEERING & SURVEYING
11 EAST FIRST ST., P.O. BOX 374
LONDON, OHIO 43140

SV-07381

JOB NO.

6 AUGUST, 1981

DATE

NEIL BABB P.S. 5969