


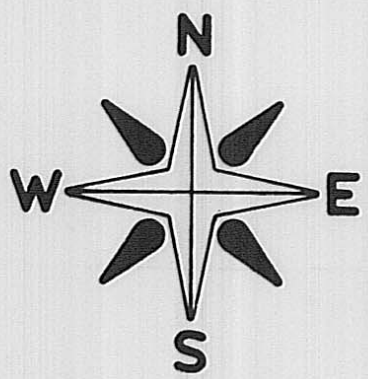


SCALE: 1"=100'

V. M.S.
2681

LAKE SIDE WOODS
plat book 2, page 237

LOT 2
8.084 AC.

Luzader, Jayne A.
9.663 acres
241 / 77

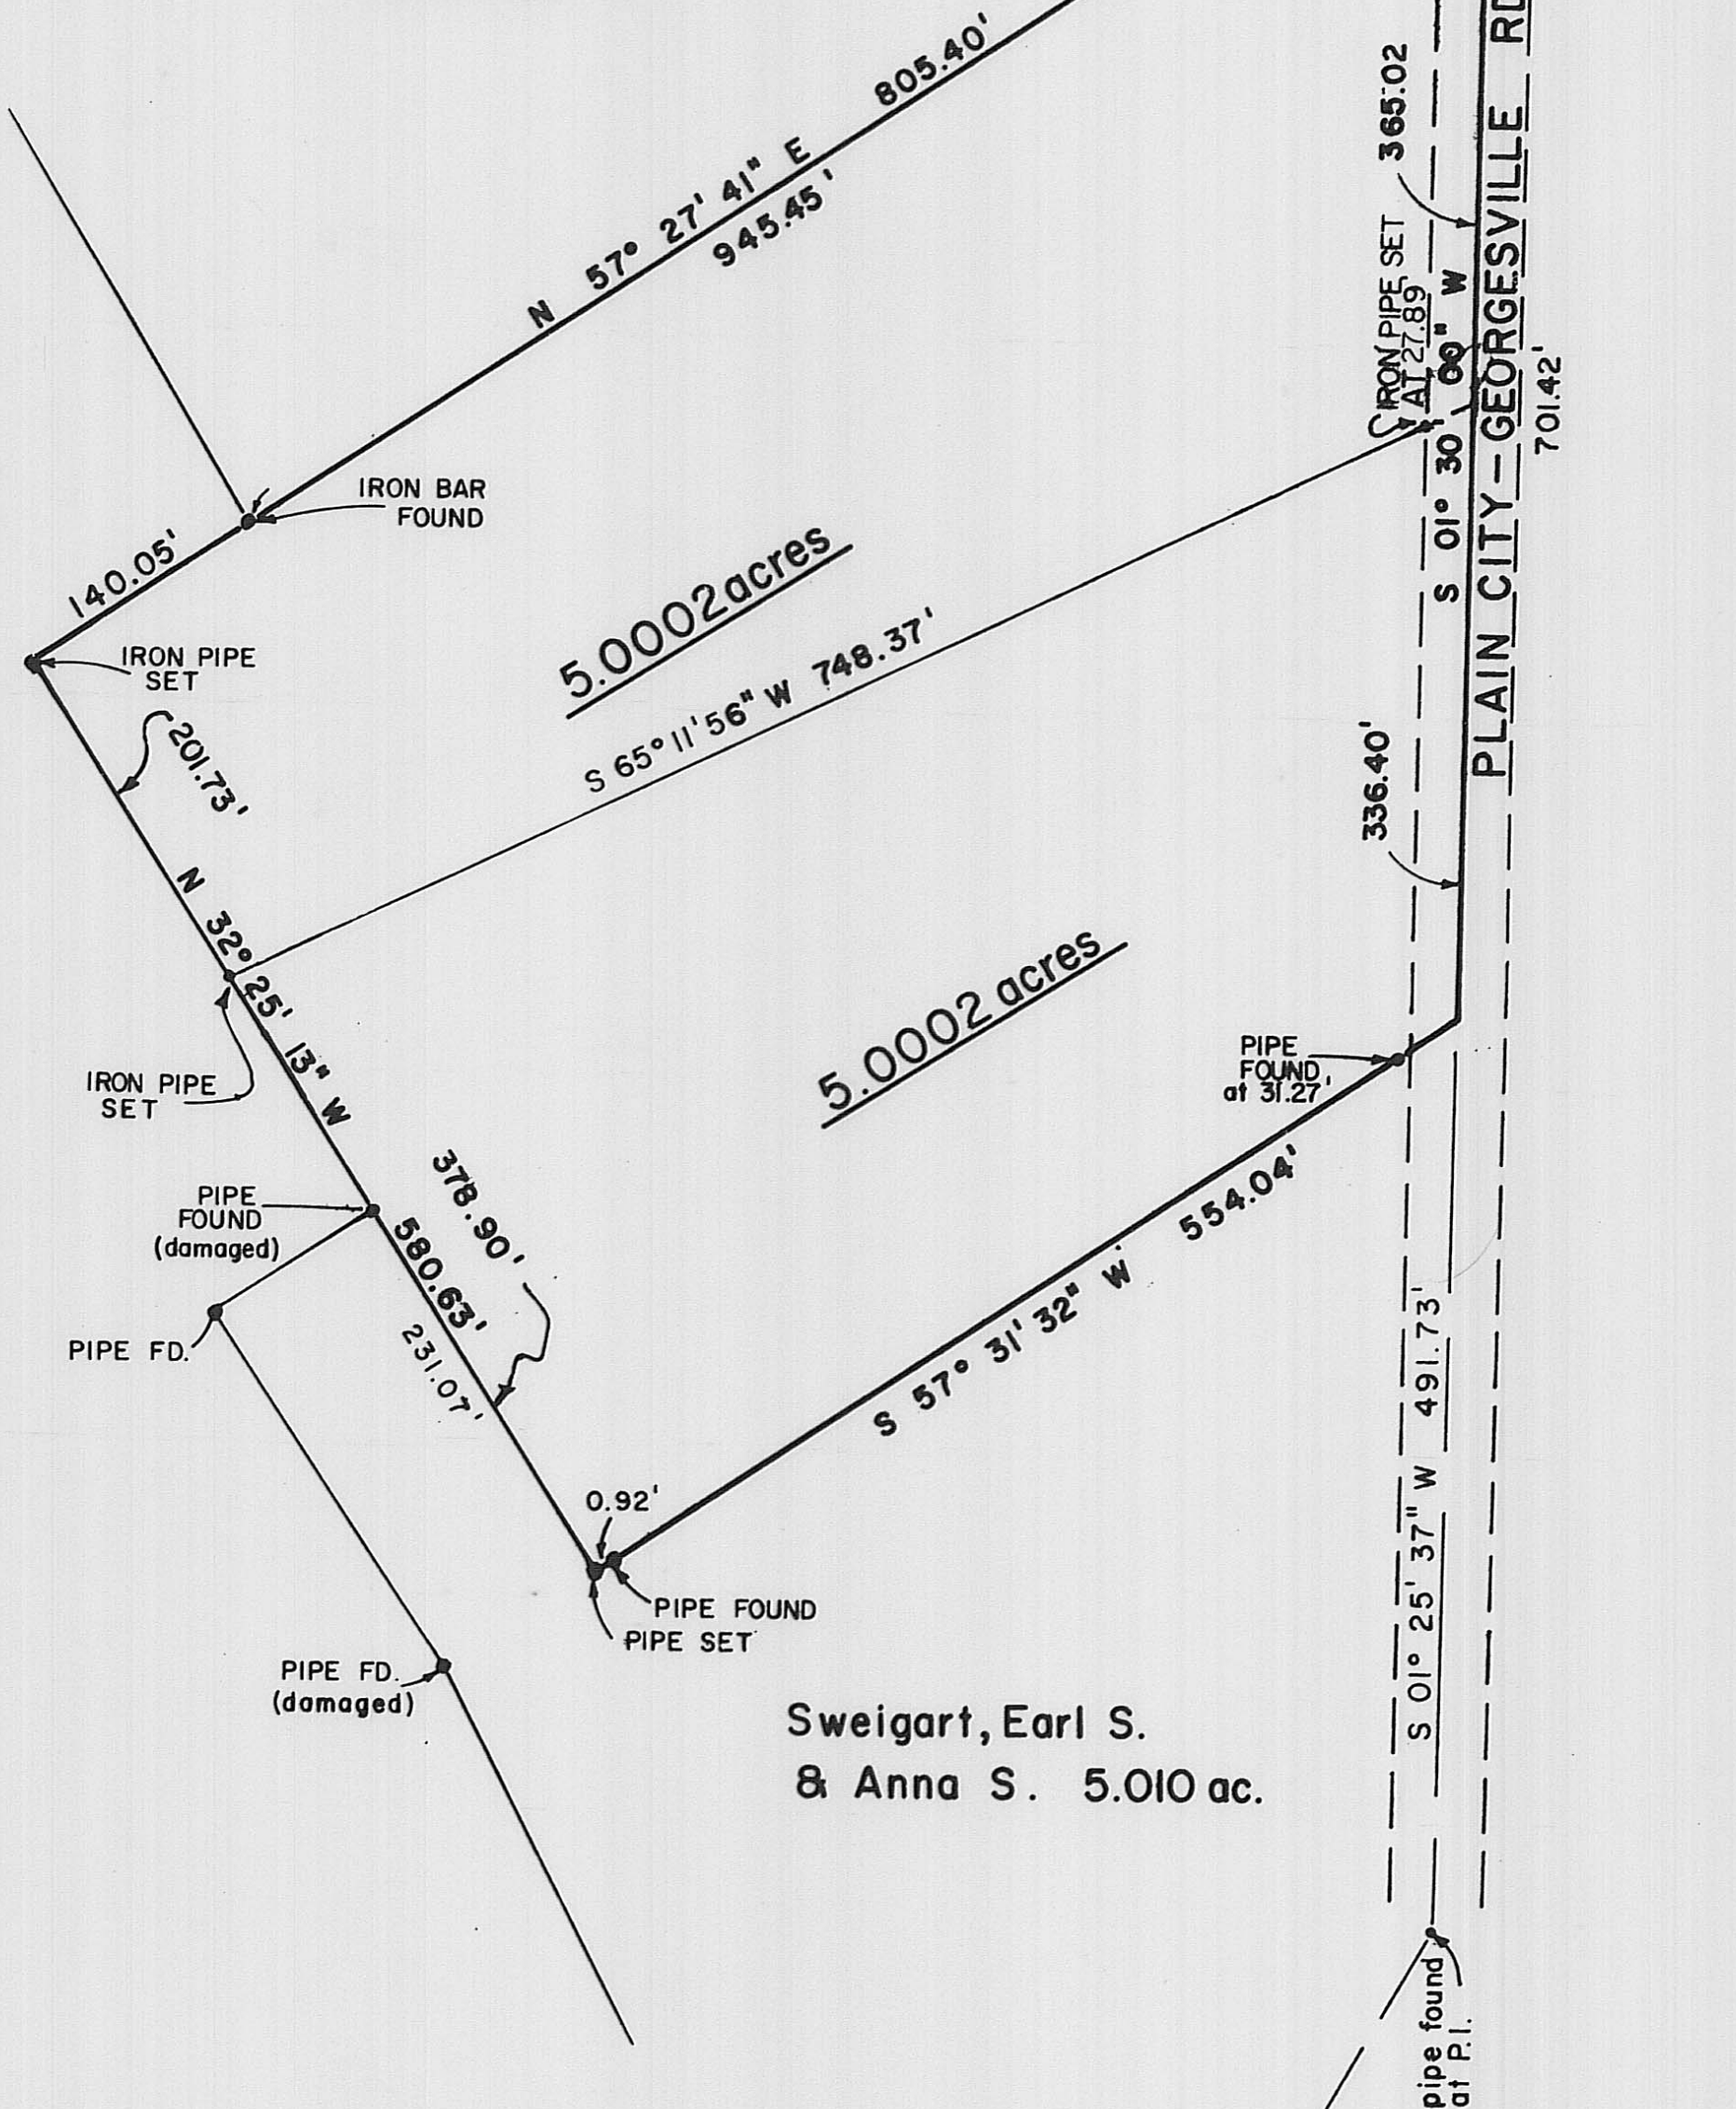

Sweigart, Earl S.
& Anna S. 5.010 ac.

PLAT OF A SURVEY DIVIDING AN EXISTING 10.000 ACRE TRACT IN
MADISON COUNTY, OHIO, CANAAN TOWNSHIP, V.M.S. 2681, RECORDED
IN DEED BOOK 252, PAGE 401, IN THE NAME OF EVELYN MORGAN

BABB ENGINEERING & SURVEYING
11 EAST FIRST ST., P.O. BOX 374
LONDON, OHIO 43140

SV-03981	
JOB NO.	
REVISED 23 MAY 1981	
MAY 5, 1981	
DATE	NEIL BABB P.S. 5969