


HOCKADEN-LIPES-ROUSCULP, INC.

CONSULTING ENGINEERS

883 N. CASSADY AVENUE

COLUMBUS, OHIO

Plat showing Lot 18 of Hatfield Sub-Division, P.B. 1, P. 364
Madison County, Ohio.
For: Charlie M. Miller &
Richard J. Brunney
West Jefferson, Ohio.

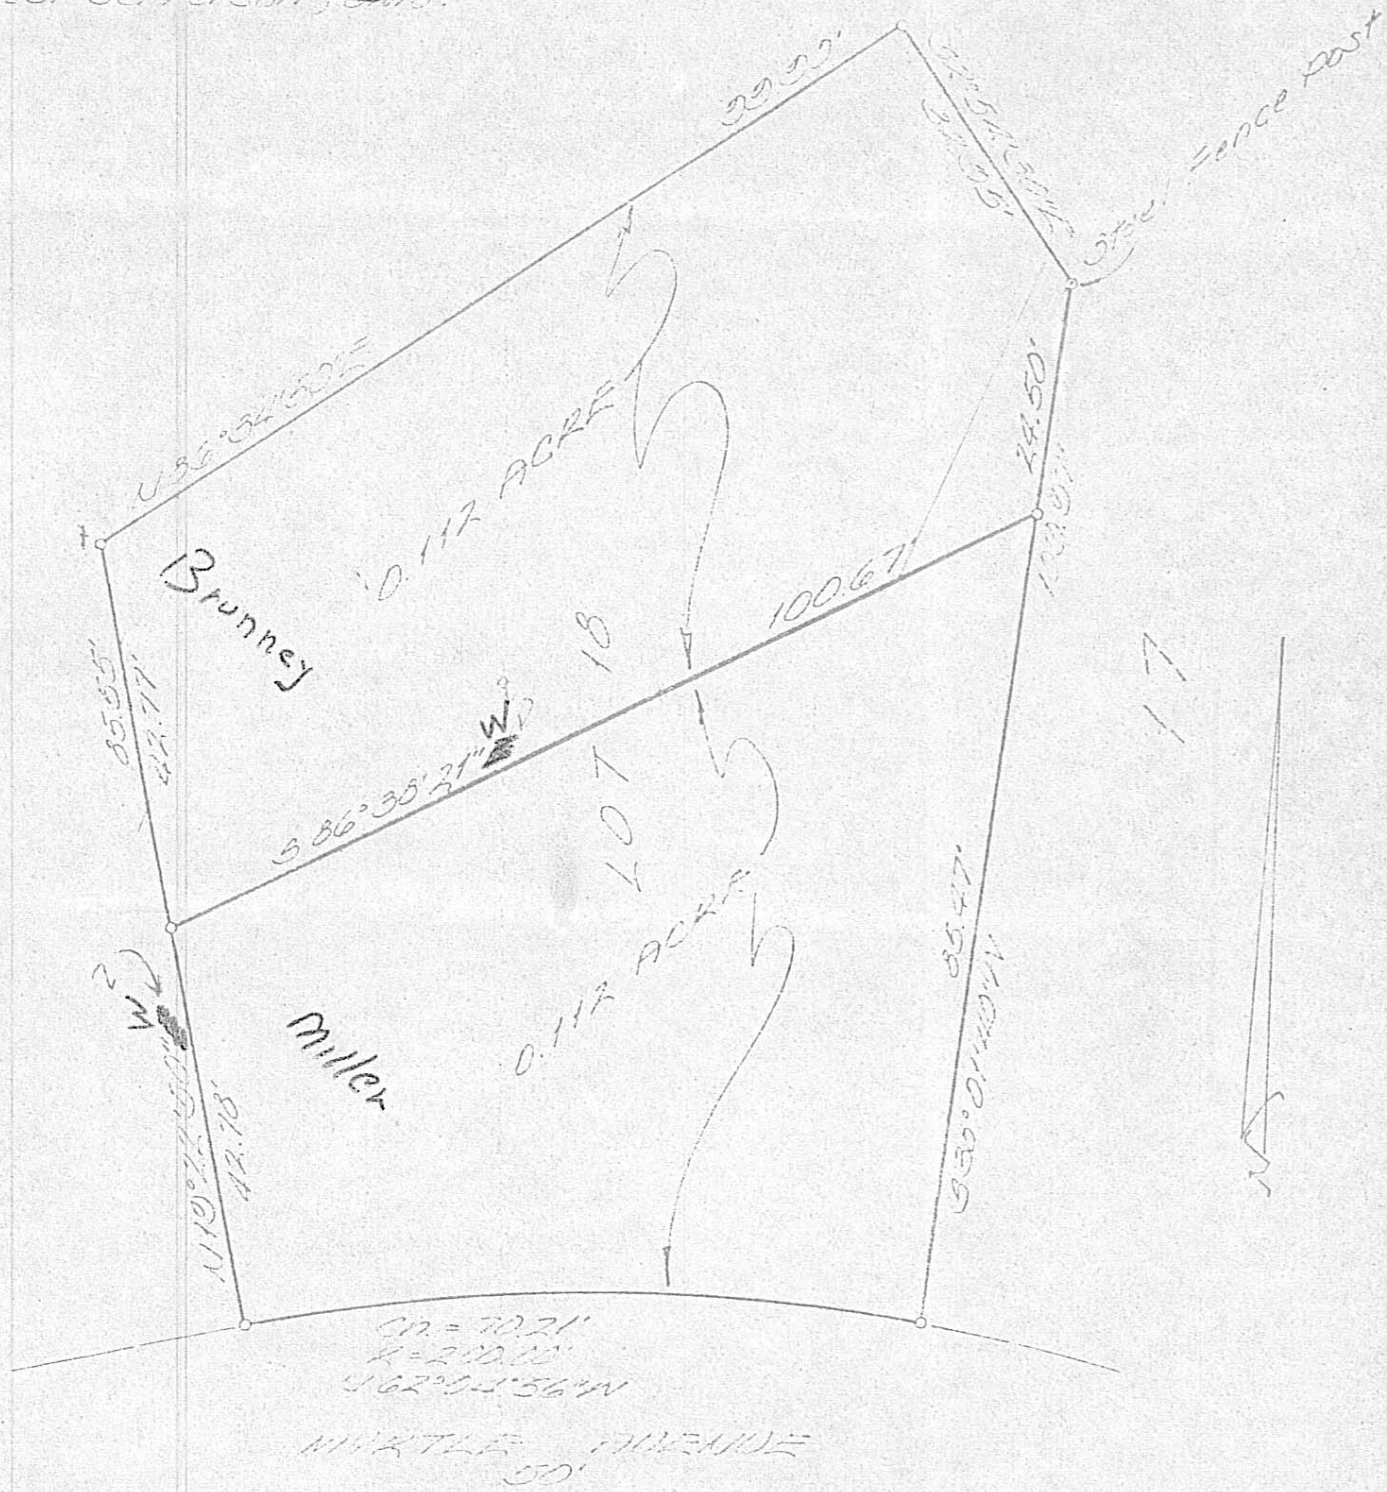

LOT 18
Hatfield Sub-Division
West Jefferson.

Chas M. Miller.

I hereby certify that the foregoing plat was prepared from an actual survey of the premises.

SCALE 1" = 50'

SURV'D.	DRAWN	CHECKED
	5/11	

DATE: 5/11/52
REVISED DATES:

ORDER NUMBERS:

HOCKADEN-LIPES-ROUSCULP, INC.

By:

Clayton E. Miller
Registered Surveyor