
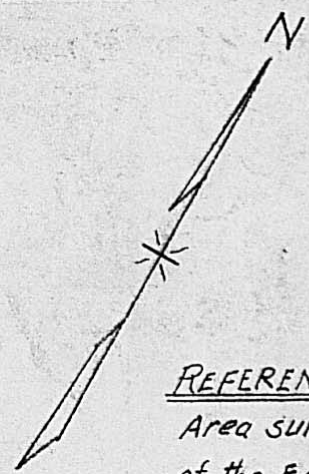


11B

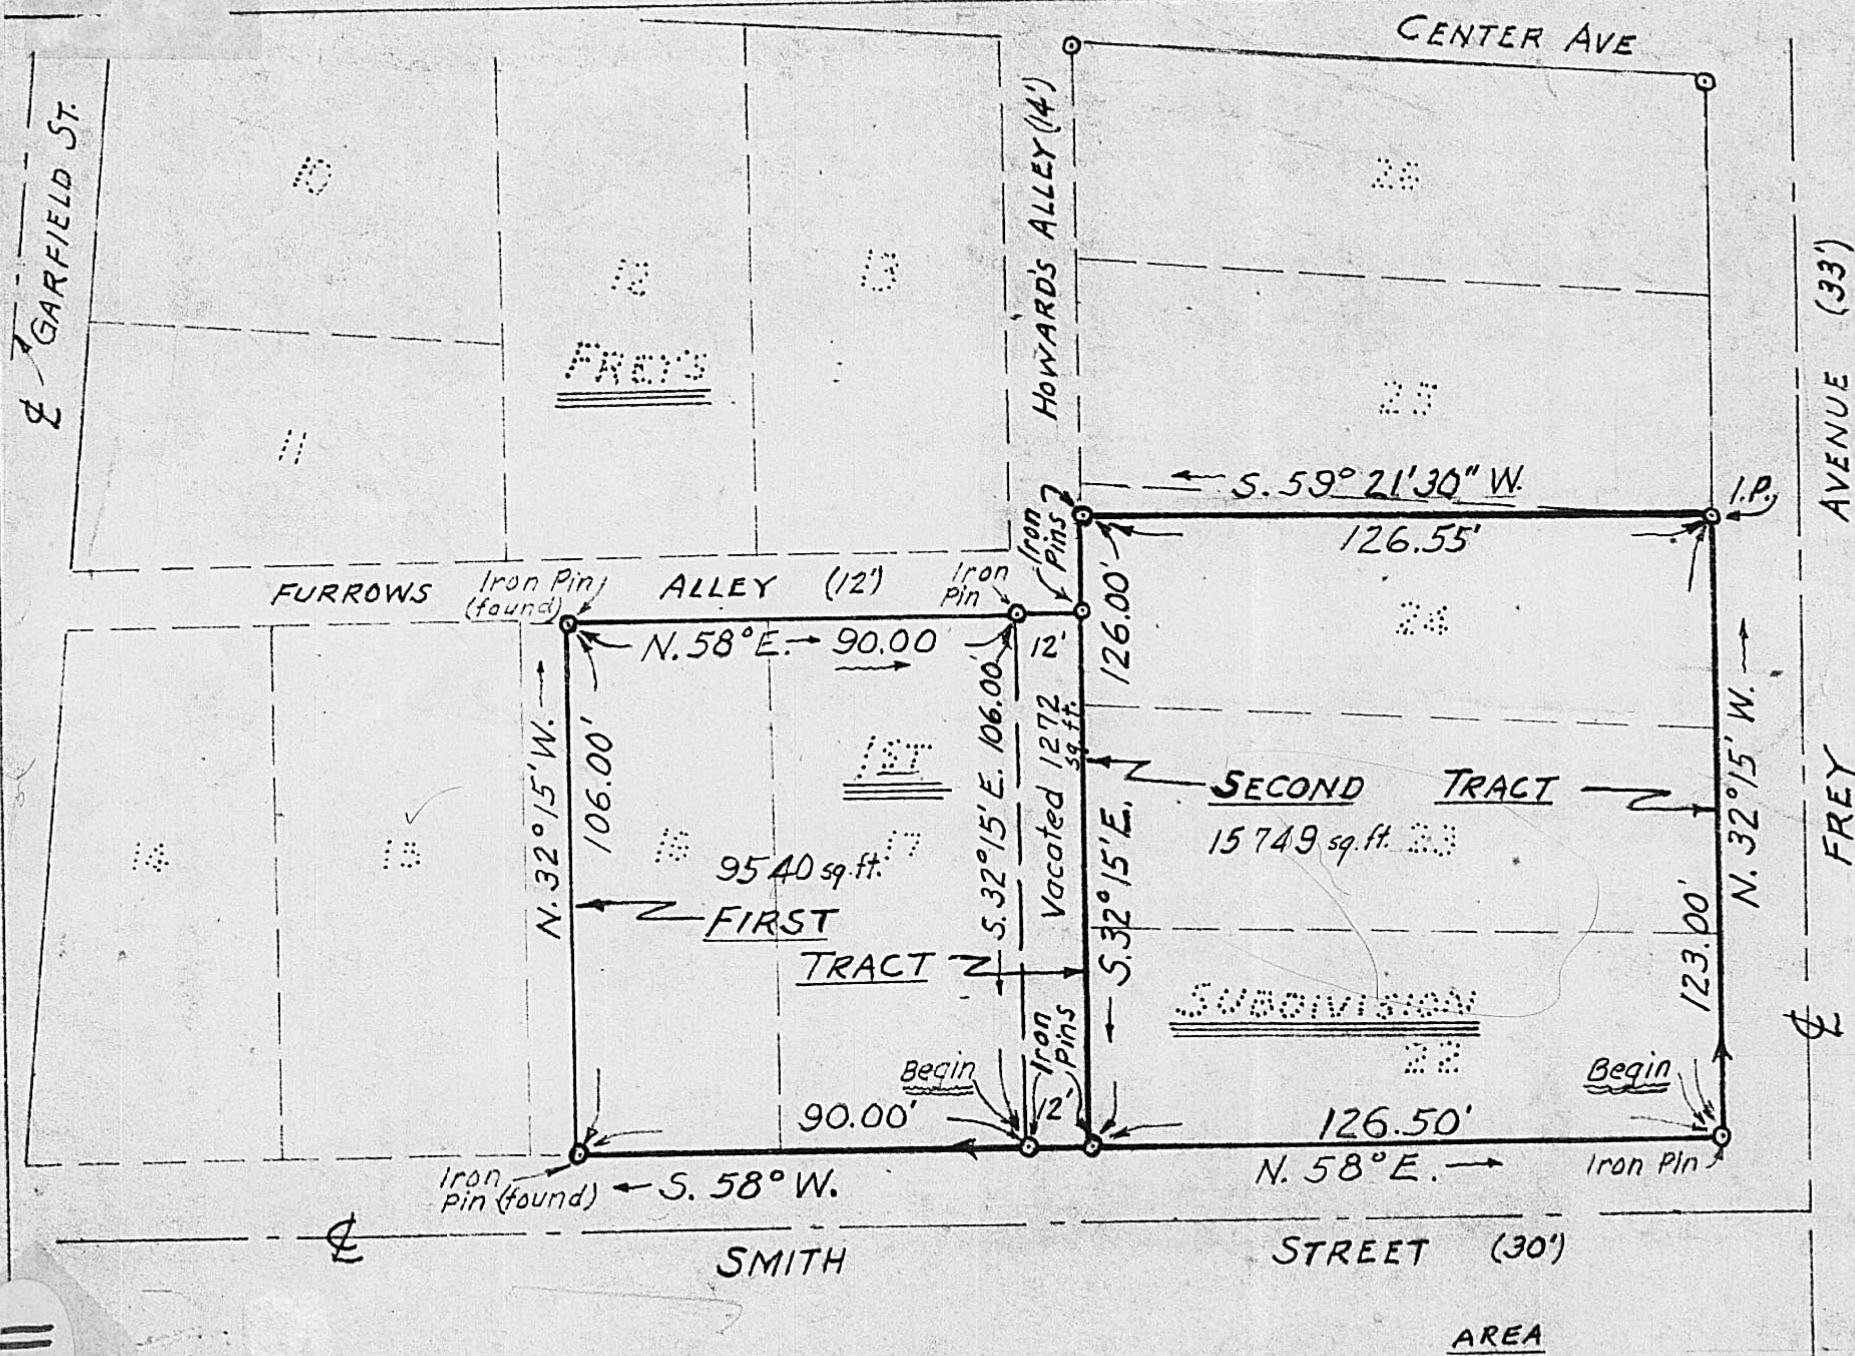

REFERENCE:

Area surveyed being a portion of the Estate of Delsie M. Long, deceased, as contained in the Certificate for Transfer of Real Estate as recorded in the Madison County, Ohio records, Deed Book 235, Pages 366 & 367.

SURVEY OF 2 TRACTS
 IN
FREY'S 1ST SUBDIVISION
 Located at the Corner of
 SMITH ST. AND FREY AVE.
 WEST JEFFERSON, MADISON CO., OHIO
 SCALE: 1" = 40' MAR. 26, 1977
 — SURVEYED FOR —
 THE ESTATE OF DELSIE LONG

AREA

First Tract - 10812 sq. ft.
 Second " - 15749 " "
 Total area 26561 sq. ft = 0.610 Acres

HARVEY & PROBASCO
 ENGINEERS & SURVEYORS

Lowell W. Probasco
 Registered Surveyor No. 2496