


Marcella Gregg
29.112 Ac.
D.B. 203, Pg. 19
(Parcel 3)

SURVEY OF 0.3438 ACRE TRACT
VIRGINIA MILITARY SURVEY 2836
WEST JEFFERSON & JEFFERSON TWP.
MADISON COUNTY, O.
Scale: 1"=50' Jan. 1978
— Surveyed For —
MR. ROBERT E. SMITH

REFERENCE:

Area surveyed being a portion
of a 3.208 Acre tract as conveyed
to Robert E. Smith and recored in
Deed Book 236, Page 111 of the
Madison County, Ohio records.

ROBERT E. SMITH
2.864 Ac. (remaining)
V.M.S. No. 2836

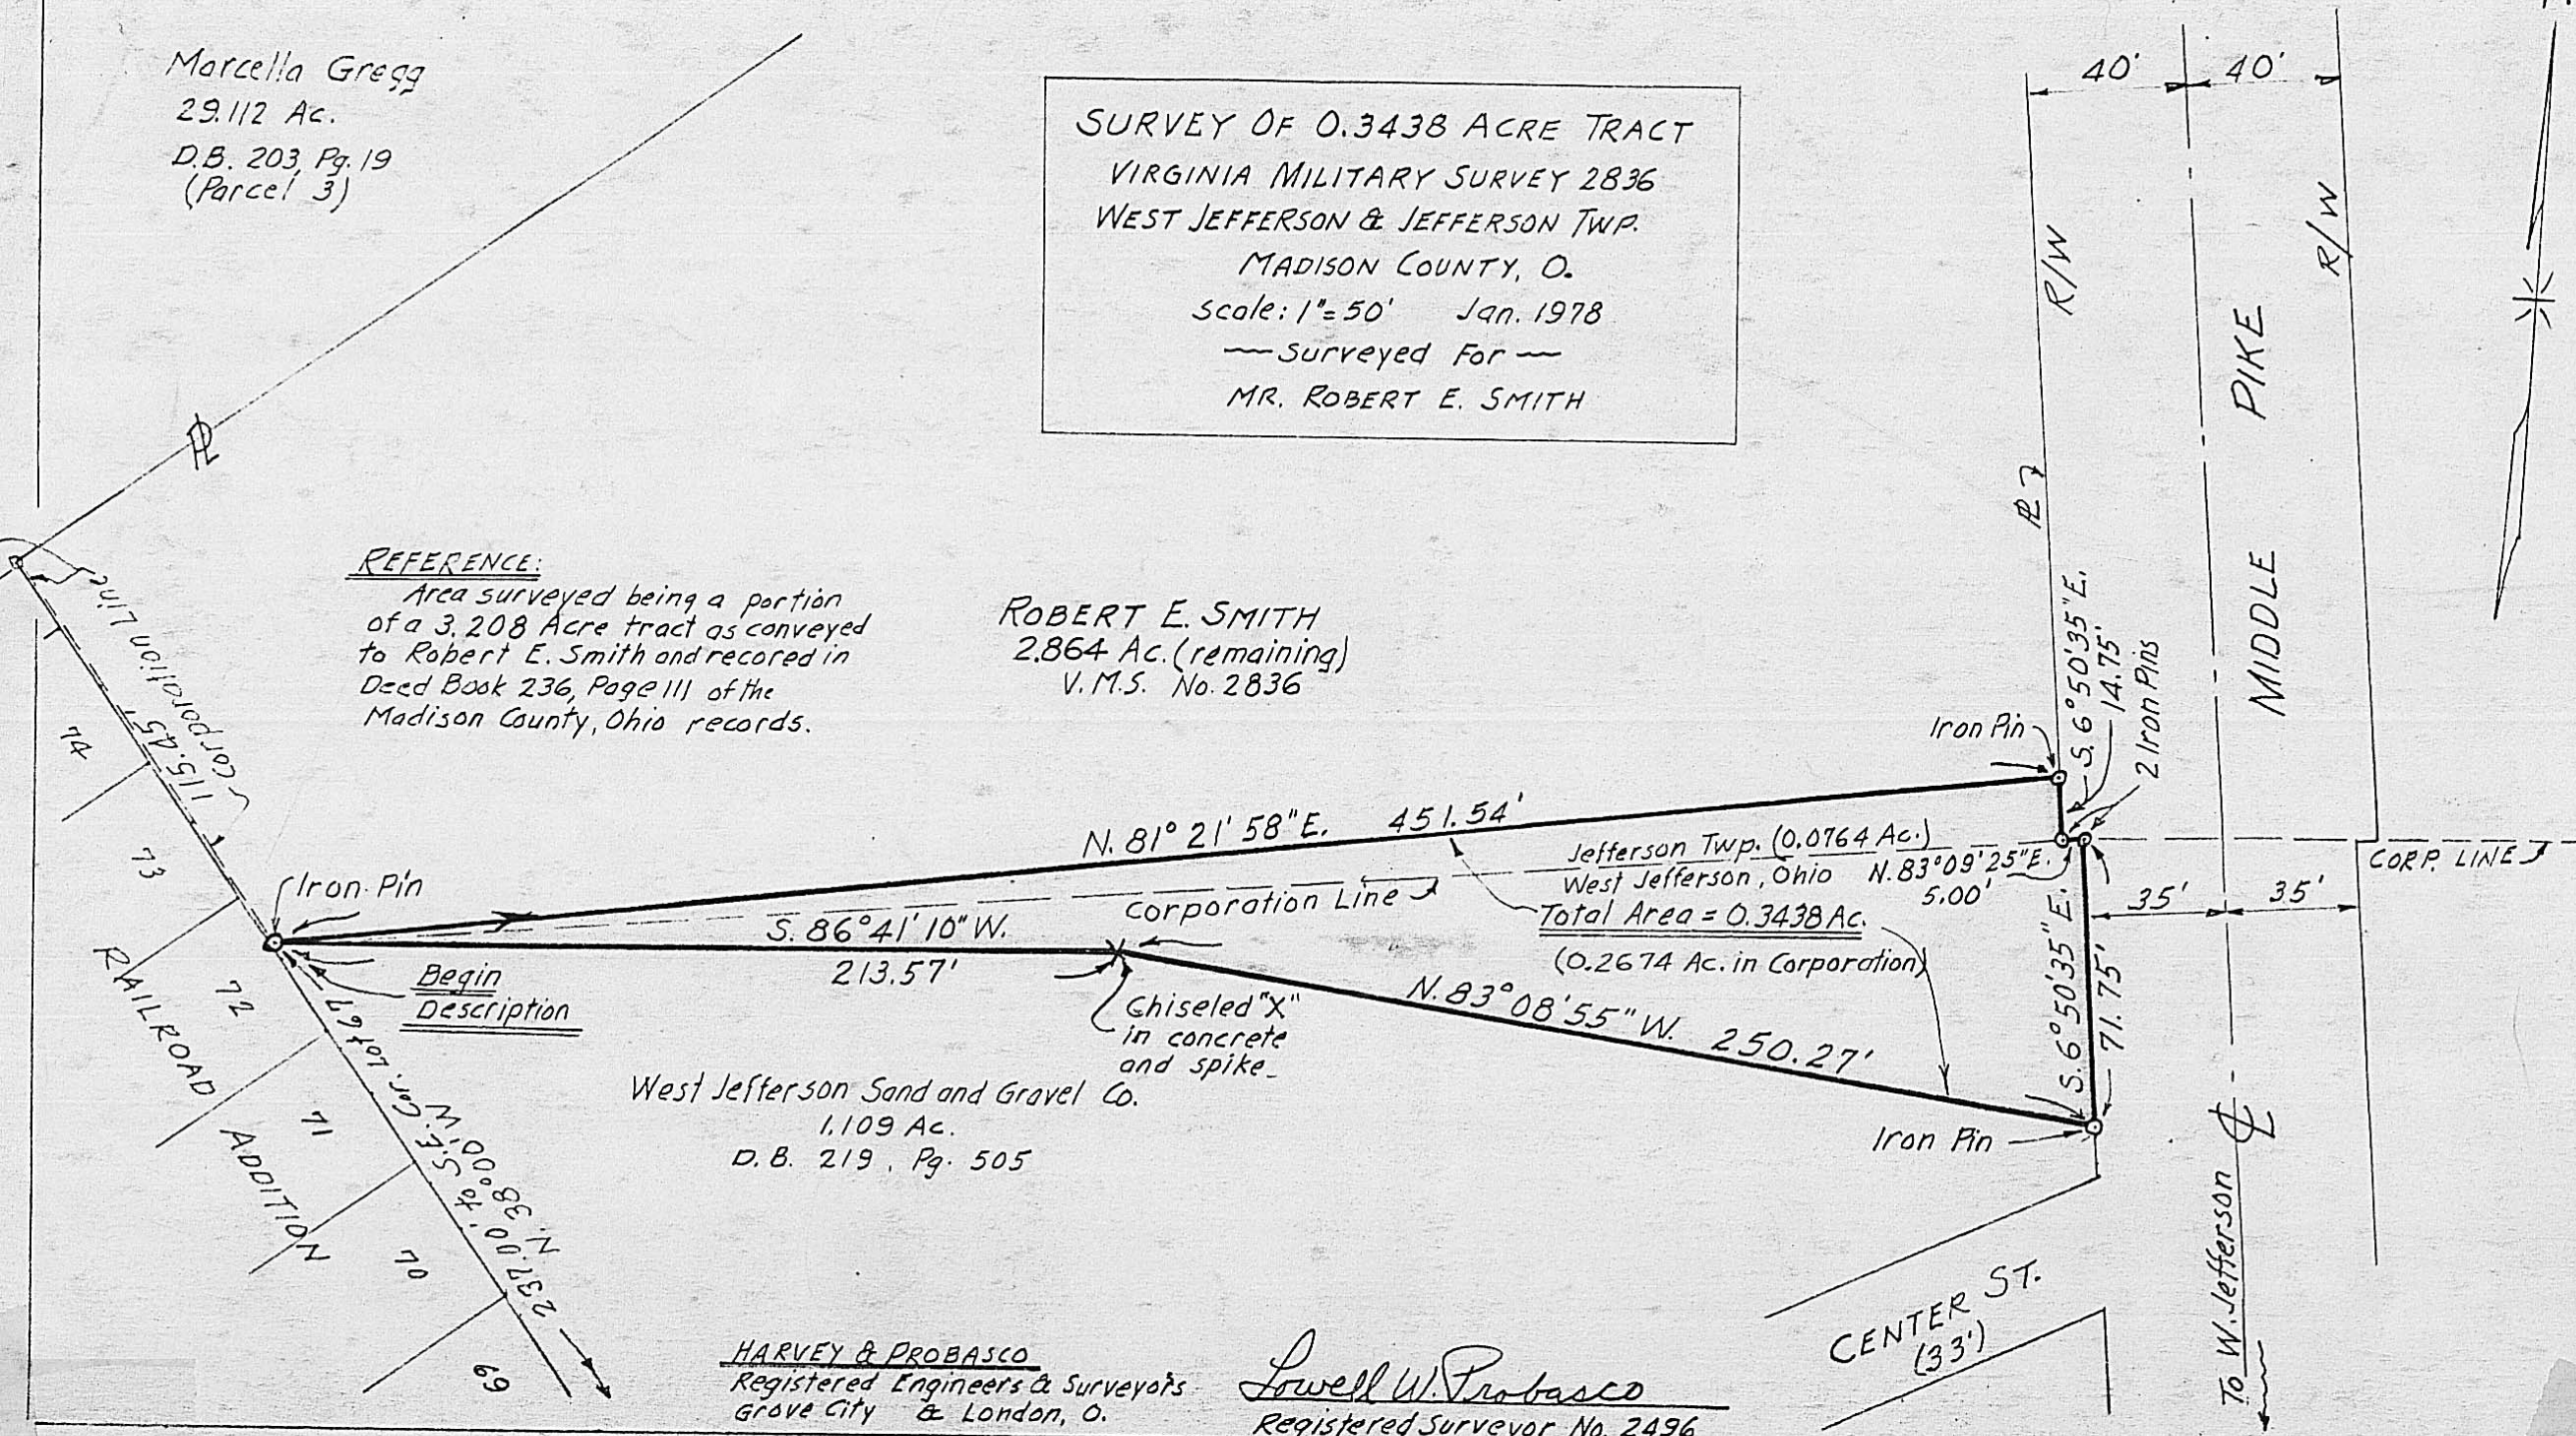

HARVEY & PROBASCO
Registered Engineers & Surveyors
Grove City & London, O.

Lowell W. Probasco
Registered Surveyor No. 2496