


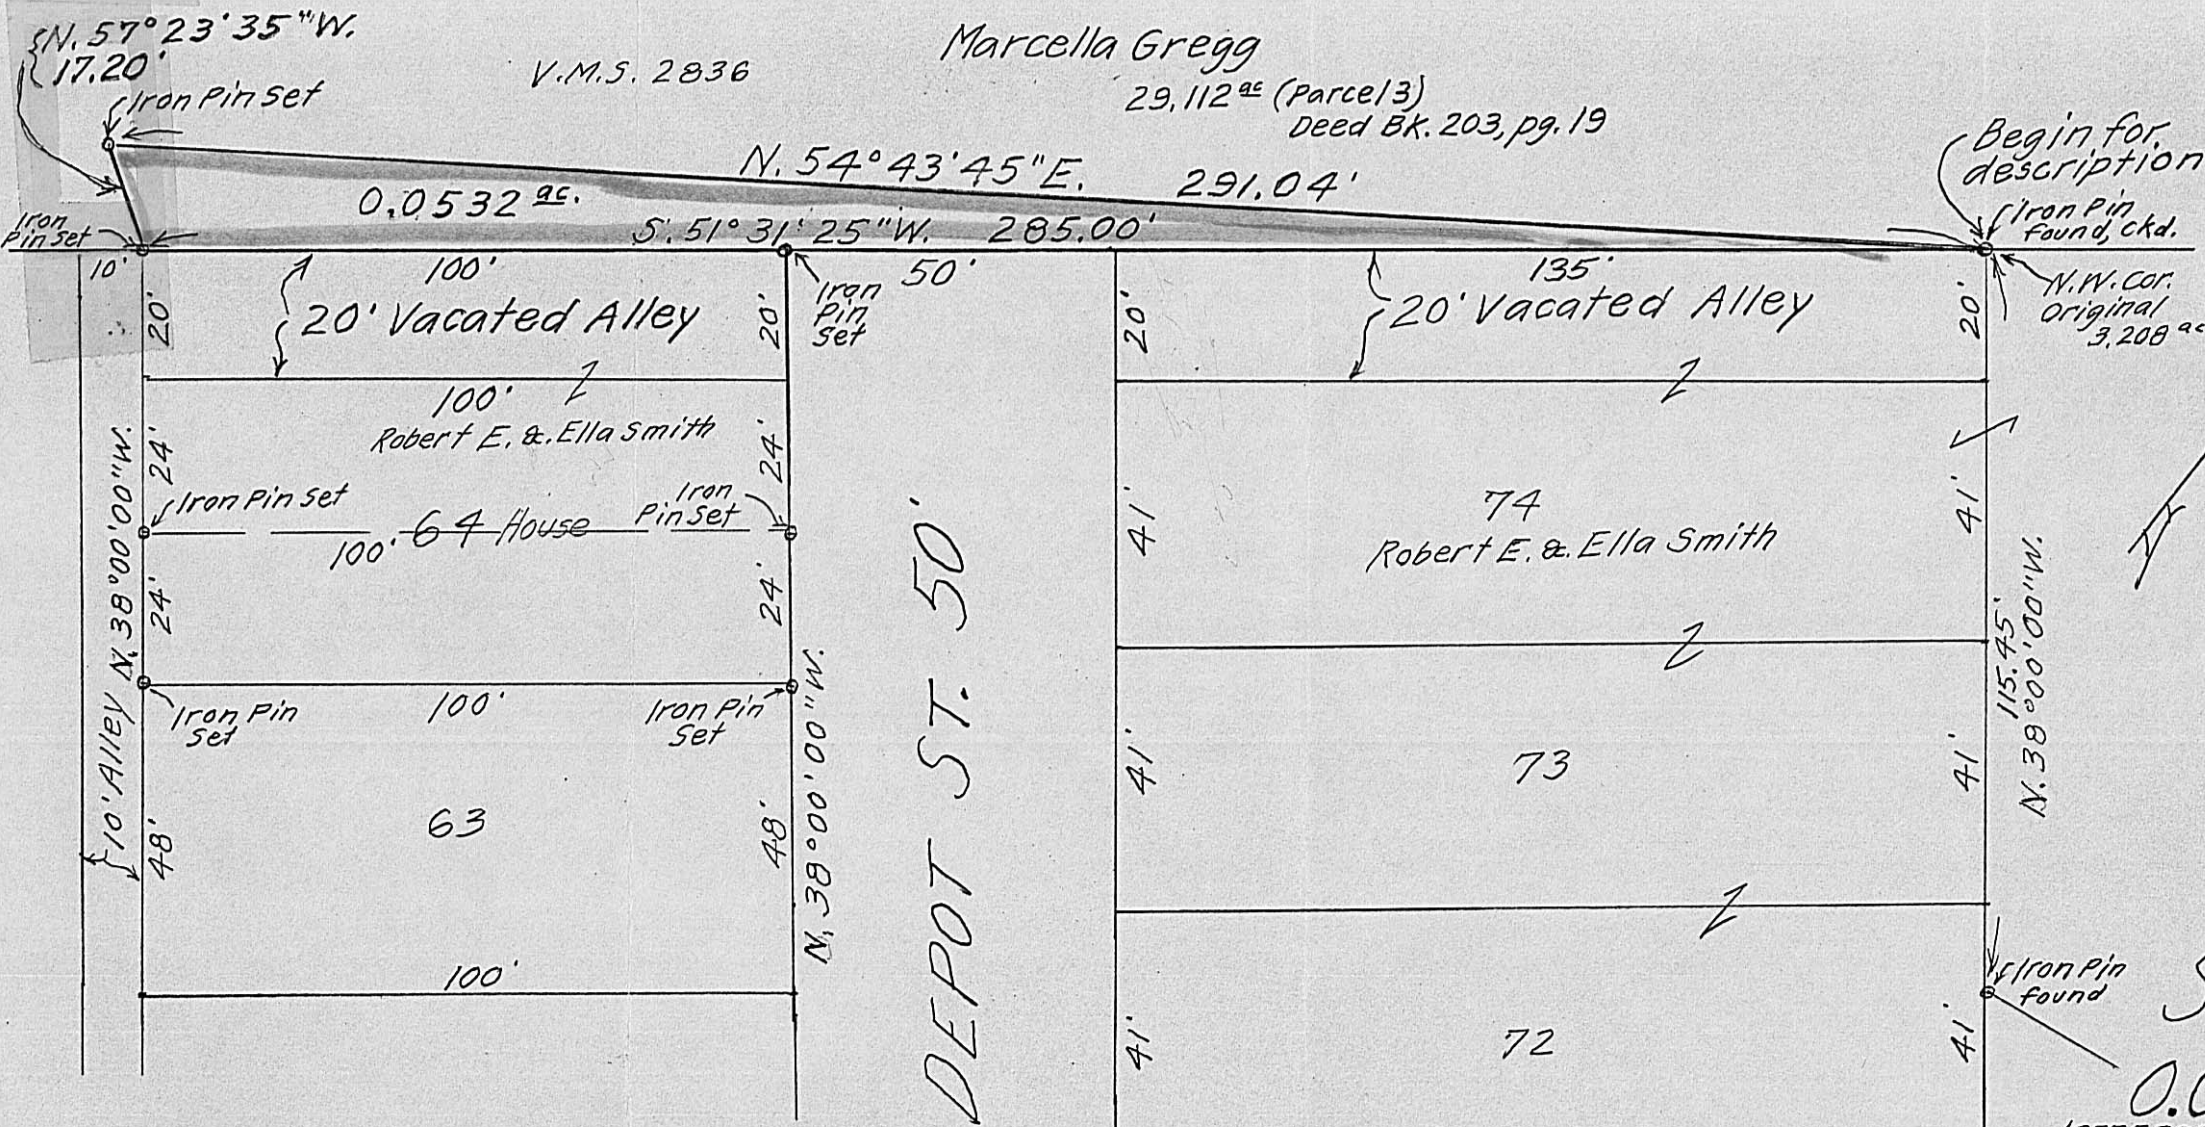

Reference, Being part of a 29.112^{ac} Tract (Parcel 3) as conveyed to Marcella Gregg in the matter of the Estate of McClellan Gregg as recorded in Deed Bk. 203, pg. 19 Madison County Ohio records

F.K. Harvey
Registered Surveyor No. 2570

SURVEY OF
0.0532^{ac} TRACT
JEFFERSON TWP. MADISON COUNTY, O.
AND
ESTABLISHING OF
OTHER CORNERS AS SHOWN
RAILROAD ADDITION
Plat Bk. 1 pages 45, 46
Village of West Jefferson, Ohio
Madison County V.M.S. 2836
Scale, 1" = 30'
Surveyed by **13B** Robert E. Smith

Robert E. & Ella Smith
3,208^{ac} = Original
D.B. 236 pgs. 111 to 114, incl.