


LANDS OF MERRILL E. HOWARD & ELEANOR HOWARD
 ORIGINAL 80 AC. VOL. 153 PG. 363

"This Plat Filed With Me For Acceptance"


Co. Zoning	Date
Co. Engineer	Date
Co. Health	Date
Co. Auditor	Date

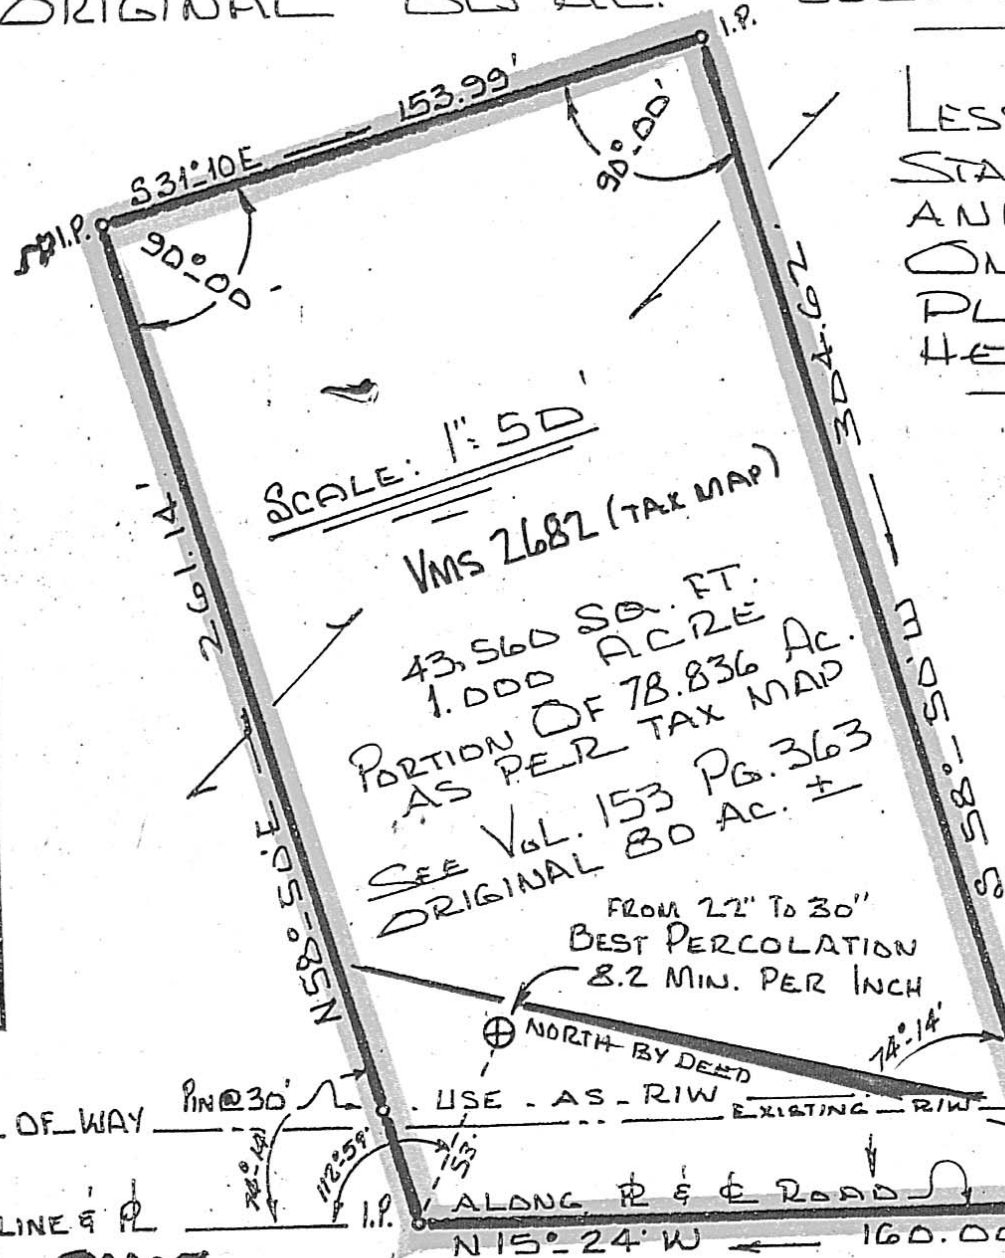

LESS LAND TO
 STATE OF OHIO
 AND LESS THE
 ONE ACRE
 PLATTED
 HERE ON



SCALE: 1" = 50'
 VMS 2682 (TAX MAP)
 43,560 SQ. FT.
 1.000 AC. ±
 PORTION OF 78.836 AC.
 AS PER TAX MAP
 SEE VOL. 153 PG. 363
 ORIGINAL 80 AC. ±

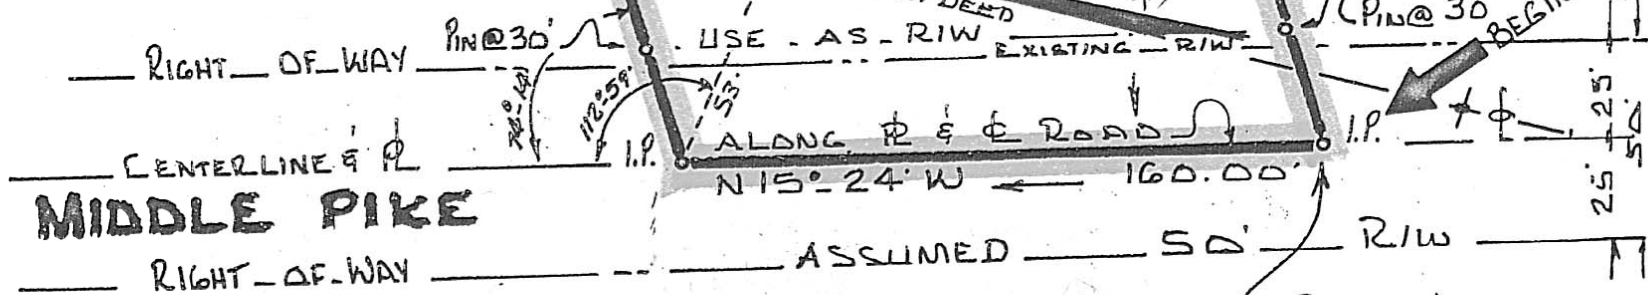

P.O.B. TO END OF
 BRIDGE I-70 = 720.20'
 595.86' TO R.T. TO HOWARD

27C