


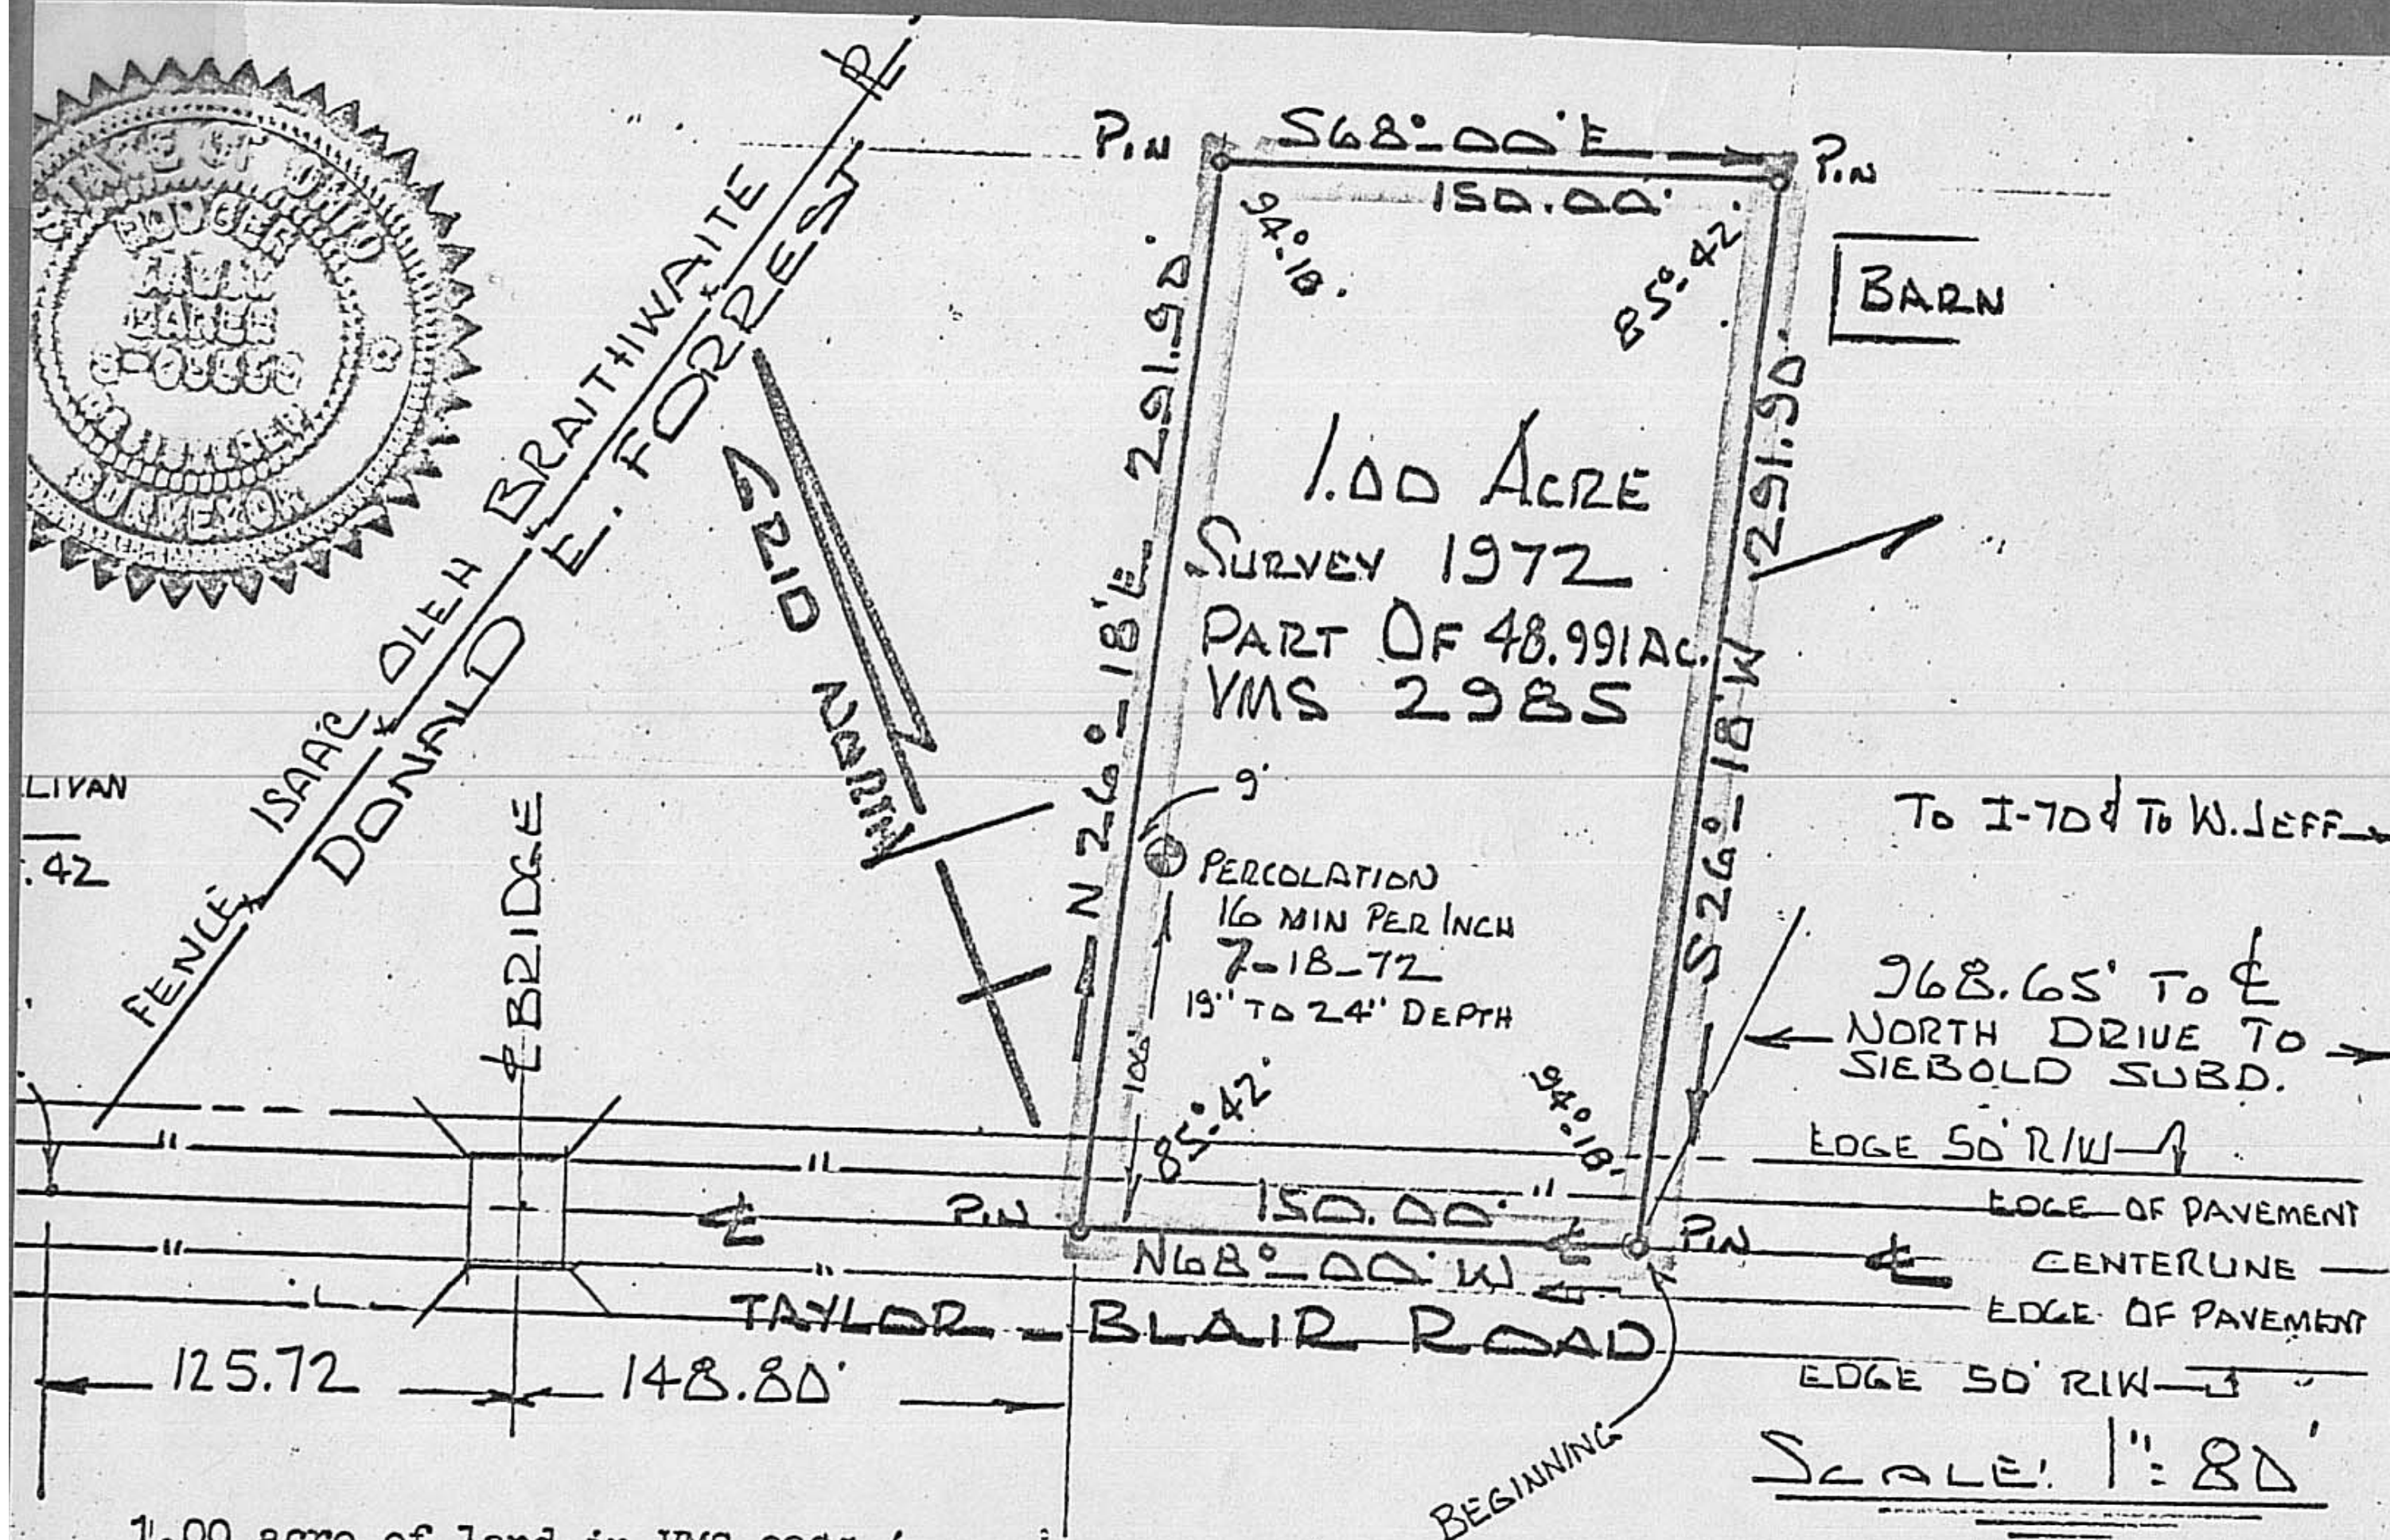

1.00 acre of land in VMS 2985 (as per tax map) being a portion of 48.991 acres now belonging to Donald E. Forrest...Jefferson Township, Madison County, Ohio....fronting on Taylor-Blair Road....bounded and more particularly described as follows:

Beginning with a pin in the centerline to Taylor Blair Road...said pin N 68 deg 00 min W 968.65 feet from the centerline of junction with said road and North Drive to Siebold Subdivision...Jefferson Township, Madison County, Ohio....

Thence: With aforesaid middle to Taylor Blair...N 68 deg 00 min W 150.00 feet;

Thence: N 26 deg 18 min E 291.90 feet;

Thence: S 68 deg 00 min E 150.00 feet;

Thence: S 26 deg 18 min W 291.90 feet to the true point of beginning:

Containing 1.00 acre...a part of 48.991 acres as shown to belong to Donald E. Forrest:

Surveyed by Rodger Irwin Baker...July 1972:

I certify I have prepared this plat and description from the best field data... and from the information furnished me.. In my opinion this platting does conform with the existing evidence....I believe it to be correct:

Rodger Irwin Baker
Surveyor #S-05539...Ohio

29A