


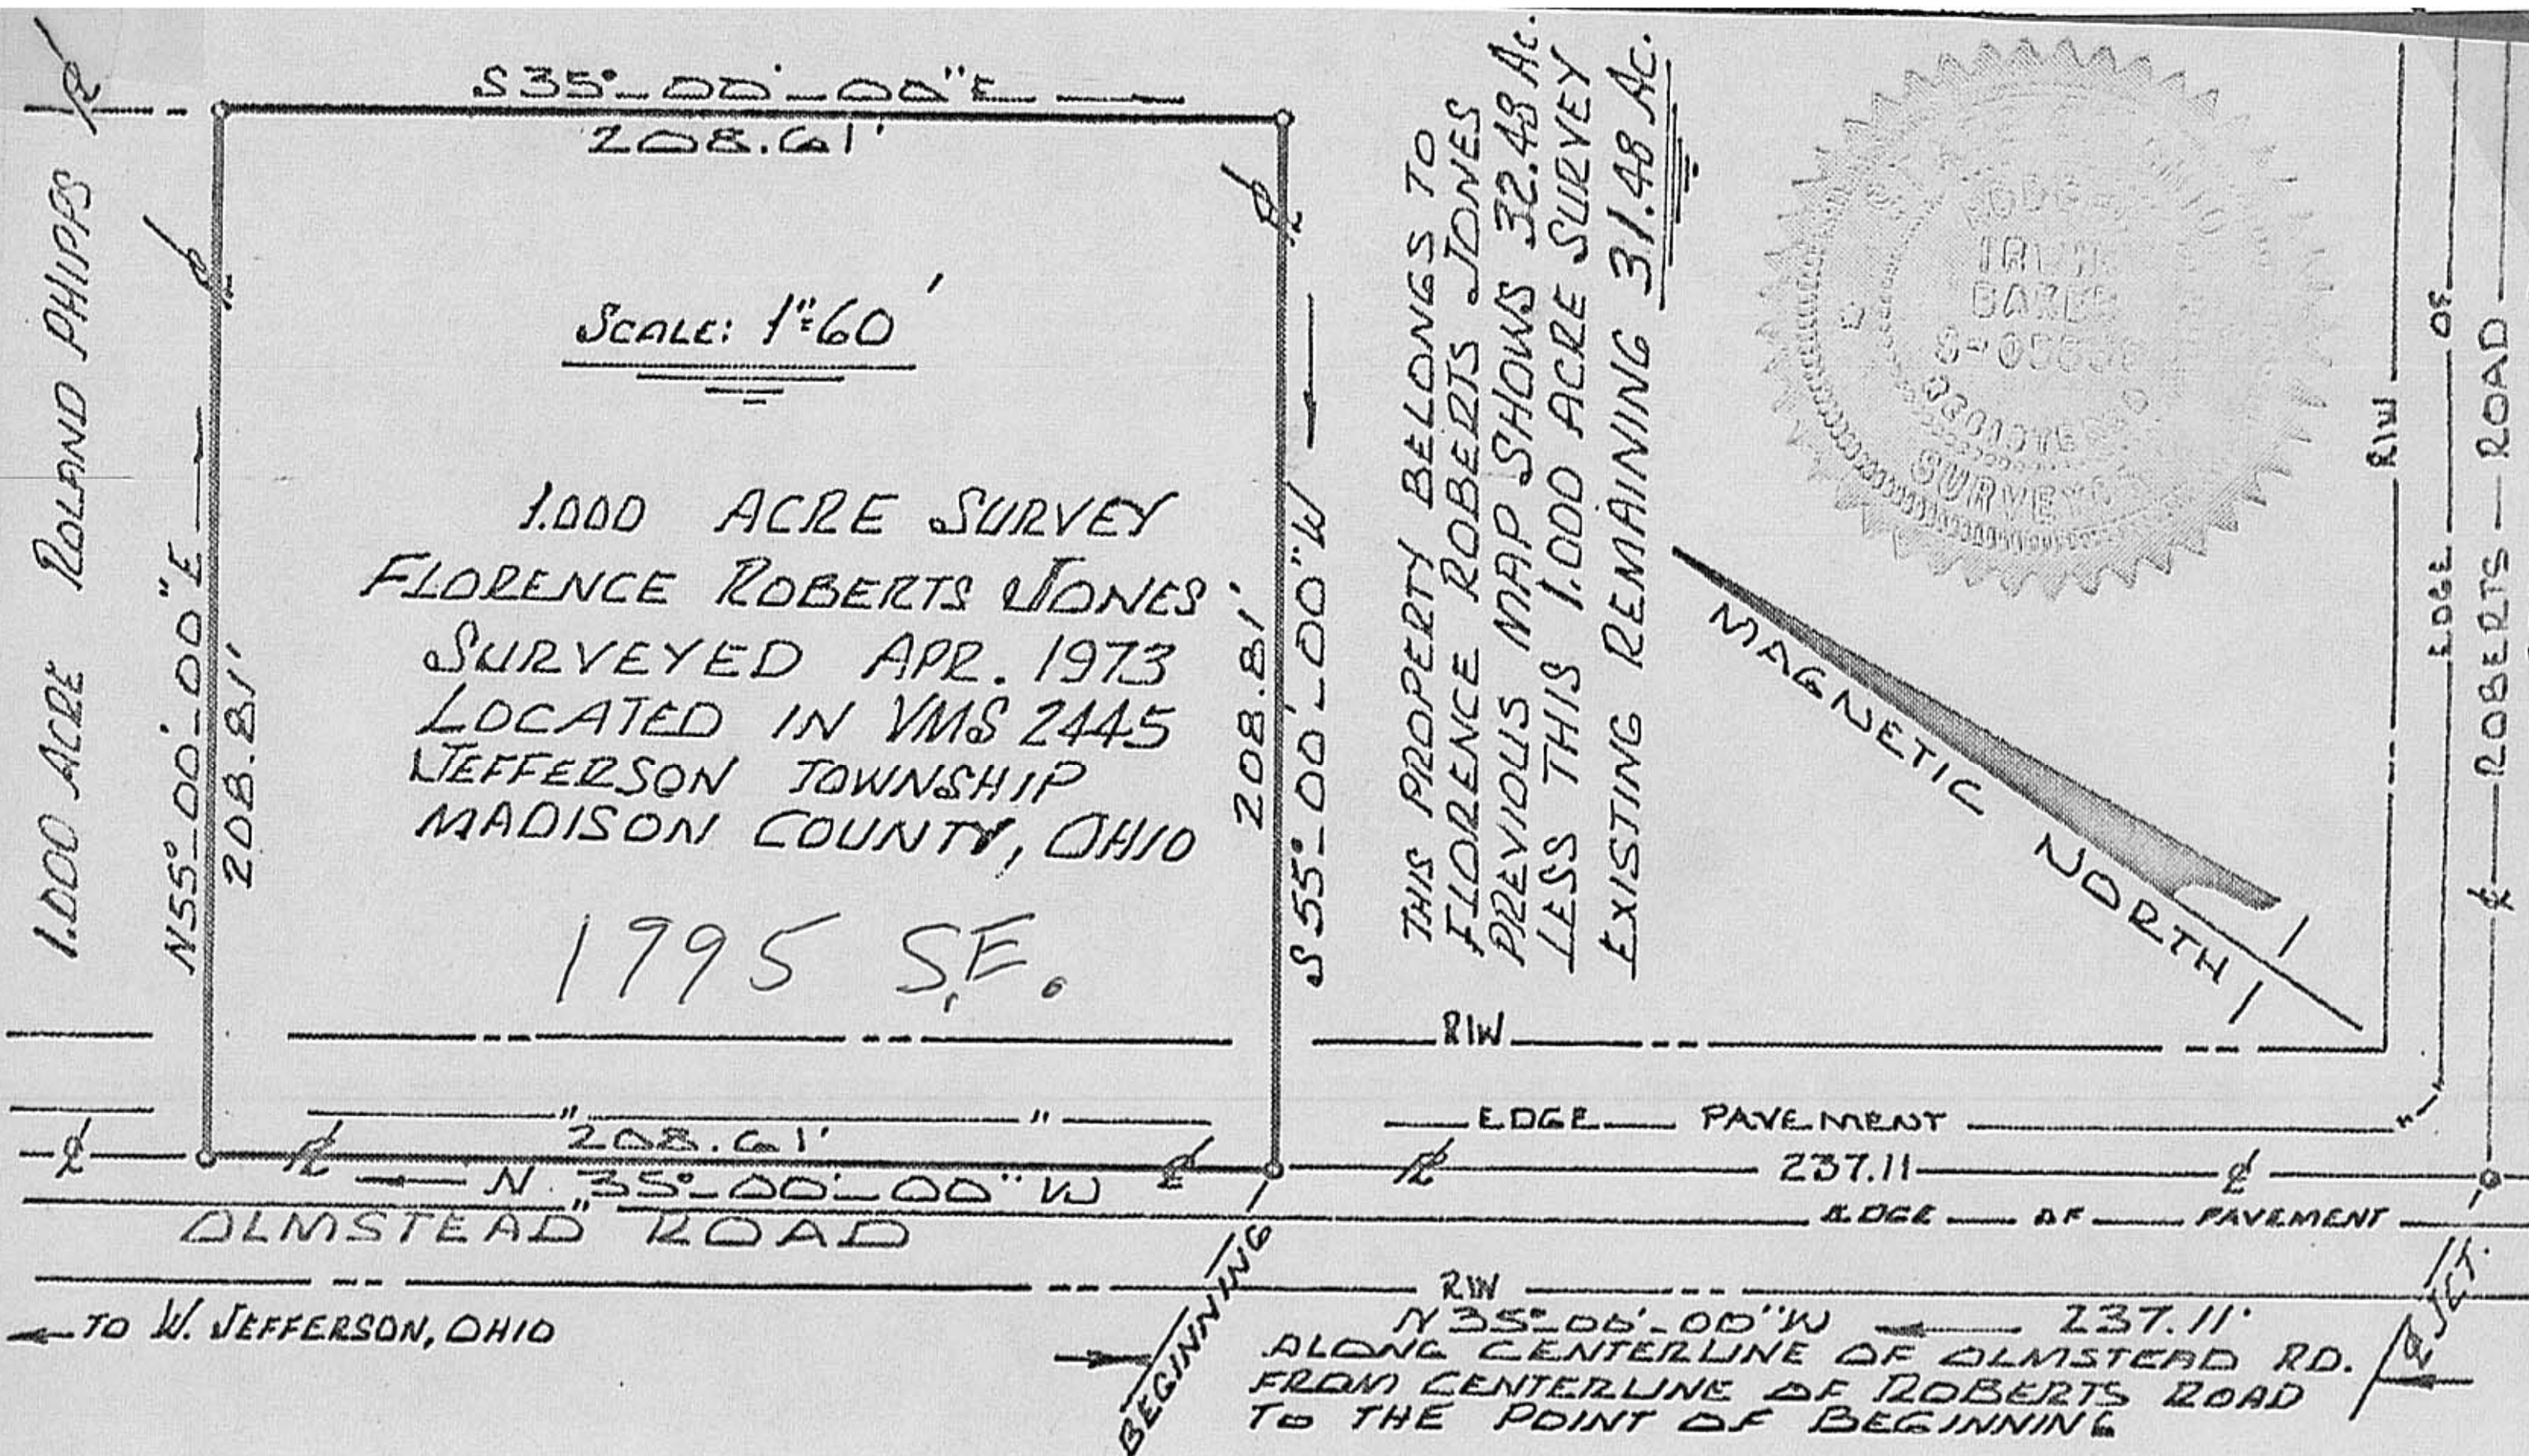

Property Boundary description.....1.000 acre....a portion of 32.48 acres now shown to belong to Florence Roberts Jones.....VMS 2445..... Jefferson Township, Madison County, Ohio....fronting on Olmstead Road bounded and more particularly described as follows:

Beginning with a point set in the centerline of Olmstead Road.....which point is N 35 deg 00 min 00 sec W along the middle of Olmstead Road a distance of 237.11 feet from the middle of Roberts Road....Jefferson Township, Madison County, Ohio.....

Thence: Again with the centerline of Olmstead Road N 35 deg 00 min 00 sec W 208.61 feet to a point;

Thence: At a right angle to said roadway.....N 55 deg 00 min 00 sec E 208.81 feet to a point;

Thence: Parallel to Olmstead Road.....S 35 deg 00 min 00 sec E 208.61 feet to a point;

Thence: S 55 deg 00 min 00 sec W 208.81 feet to the true point of beginning:

Containing 1.000 acres of land.....a portion of 32.48 acres....presently Florence Roberts Jones....Jefferson Township, Madison County, Ohio fronting on Olmstead Road.....surveyed April 1973 for Walter Loveless and Others:

29D