


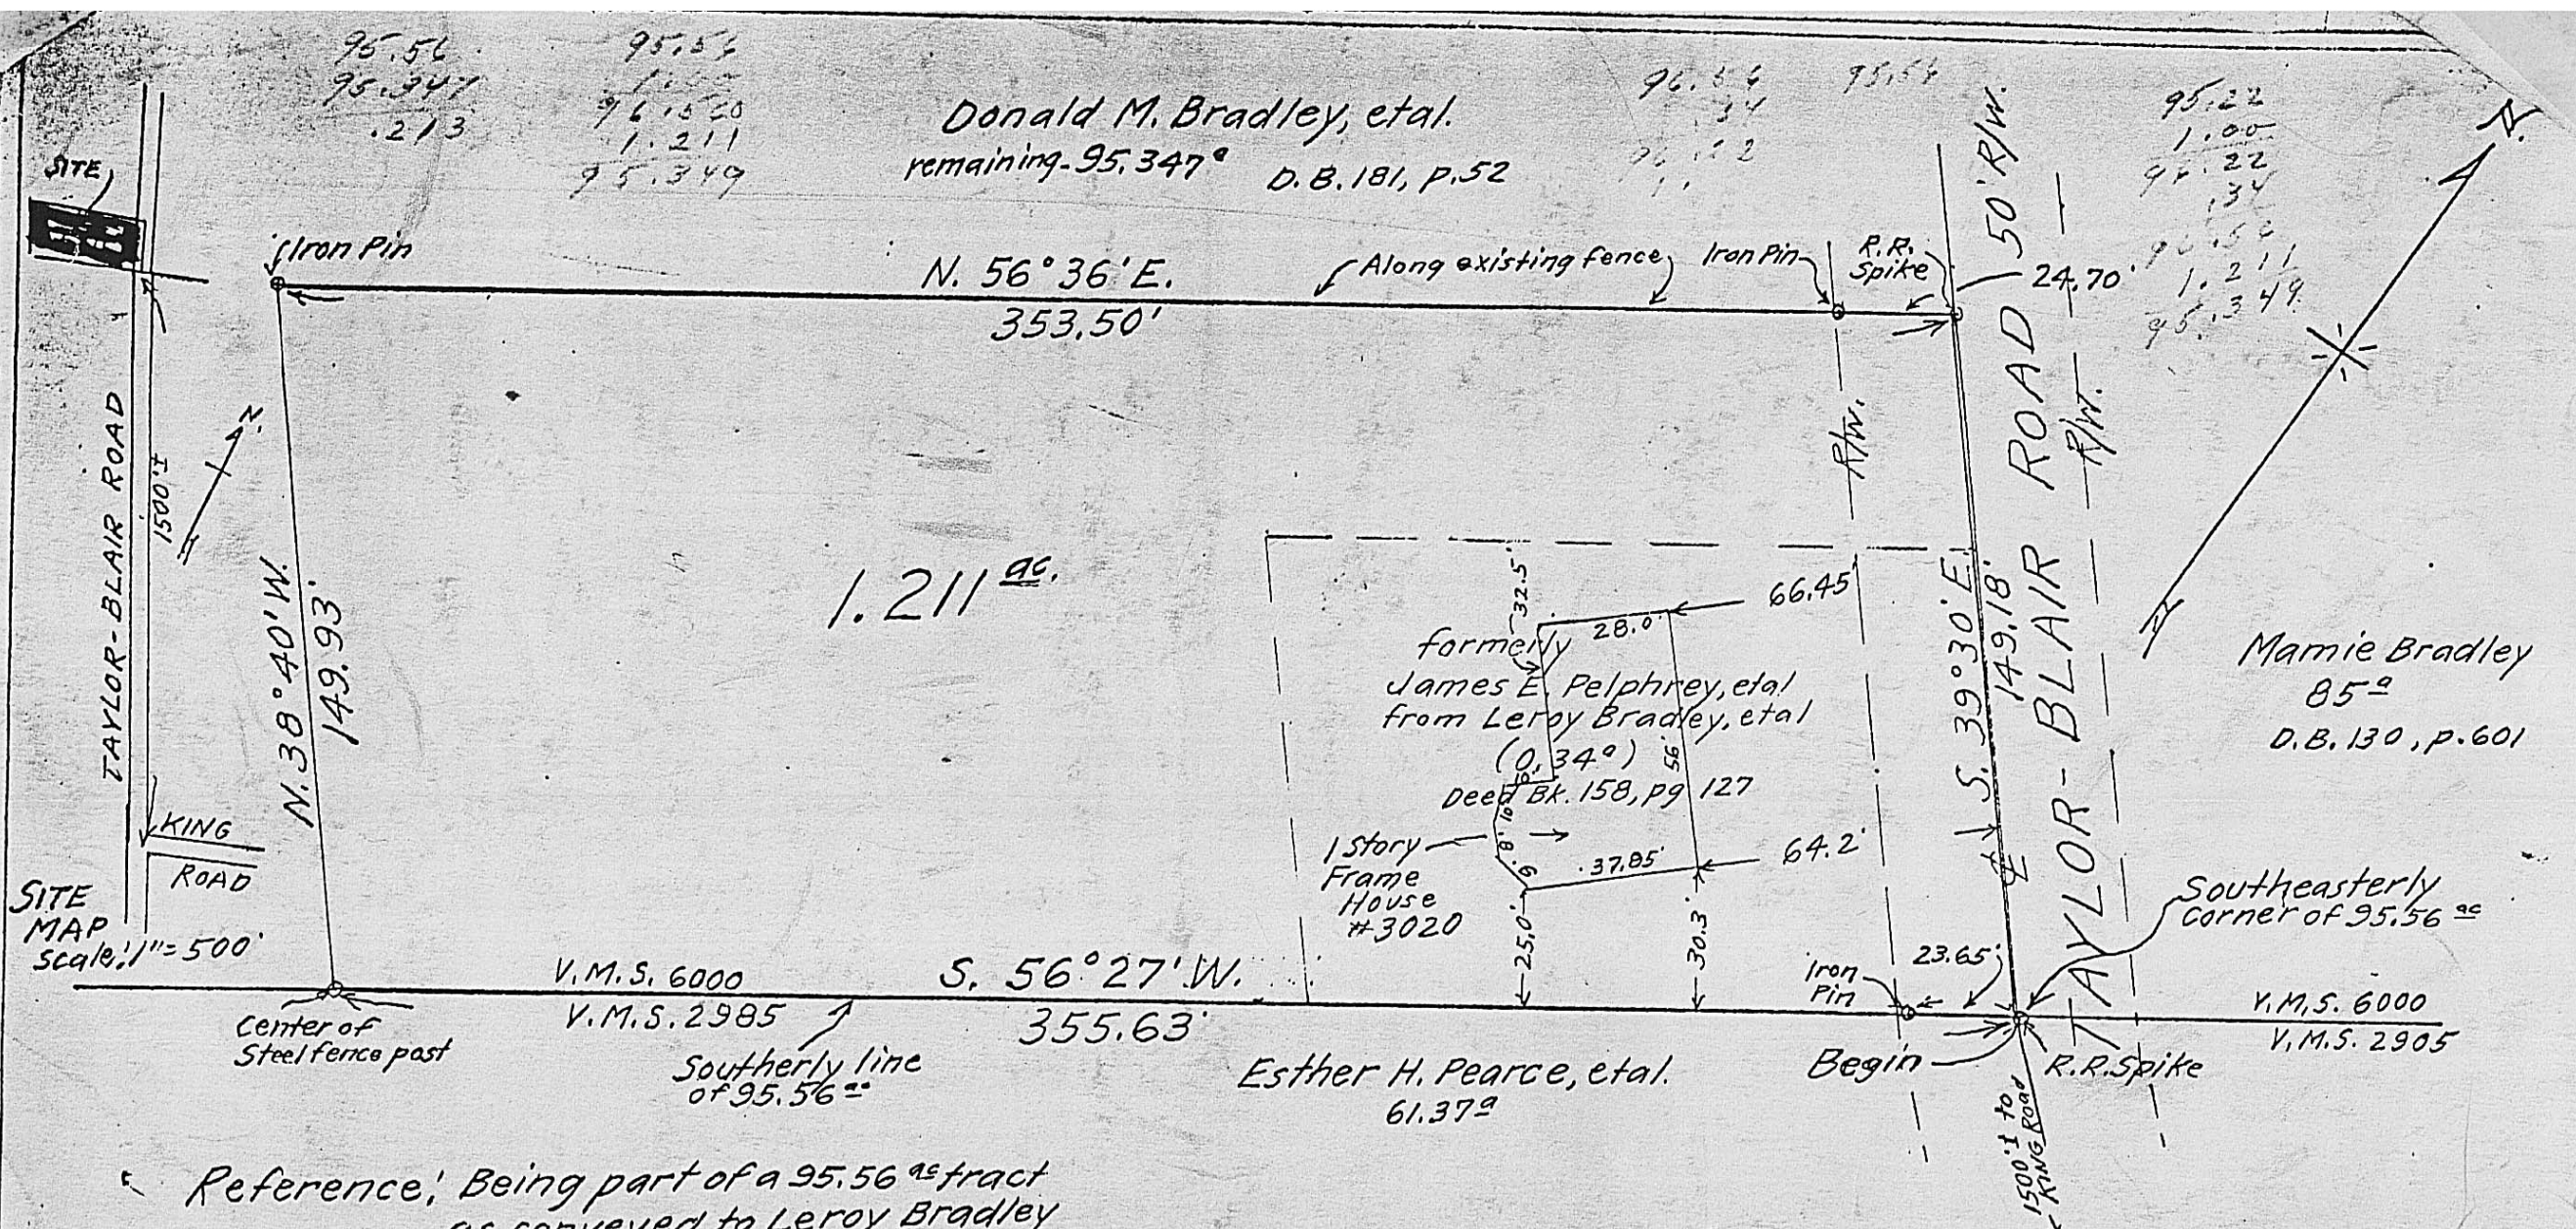

Reference: Being part of a 95.56^{ac} tract as conveyed to Leroy Bradley and Marnie Bradley, Deed Book 120 page 587. Also all of a 0.34^{ac} tract as conveyed to James E. Pelphrey, et al D.B. 158, P. 127.

Also, part of a 96.22^{ac} tract as conveyed to Donald M. Bradley, et al. D.B. 181, P. 52. HARVEY & PROBASCO Engineers & Surveyors London Grove City

7/19/76
Certification: I hereby certify that the buildings are entirely within the lot lines, and no encroachments

F. K. Harvey

SURVEY OF 1.211^{ac} TRACT
VIRGINIA MILITARY SURVEY No. 6000
JEFFERSON TWP. MADISON COUNTY,
SCALE; 1"=40'
JULY, 1976
FOR-MR. DONALD M. BRADLEY 32E