


SURVEY FOR
LEONARD COLVIN, JR.
LOCATION
JEFFERSON TWP. - MADISON CO.
VIRGINIA MILITARY SURVEY 2691

SCALE 1" = 100' DATE March 25, 1977 P.B. _____ P. _____ D.V. 174 P. 89 LOT No. _____

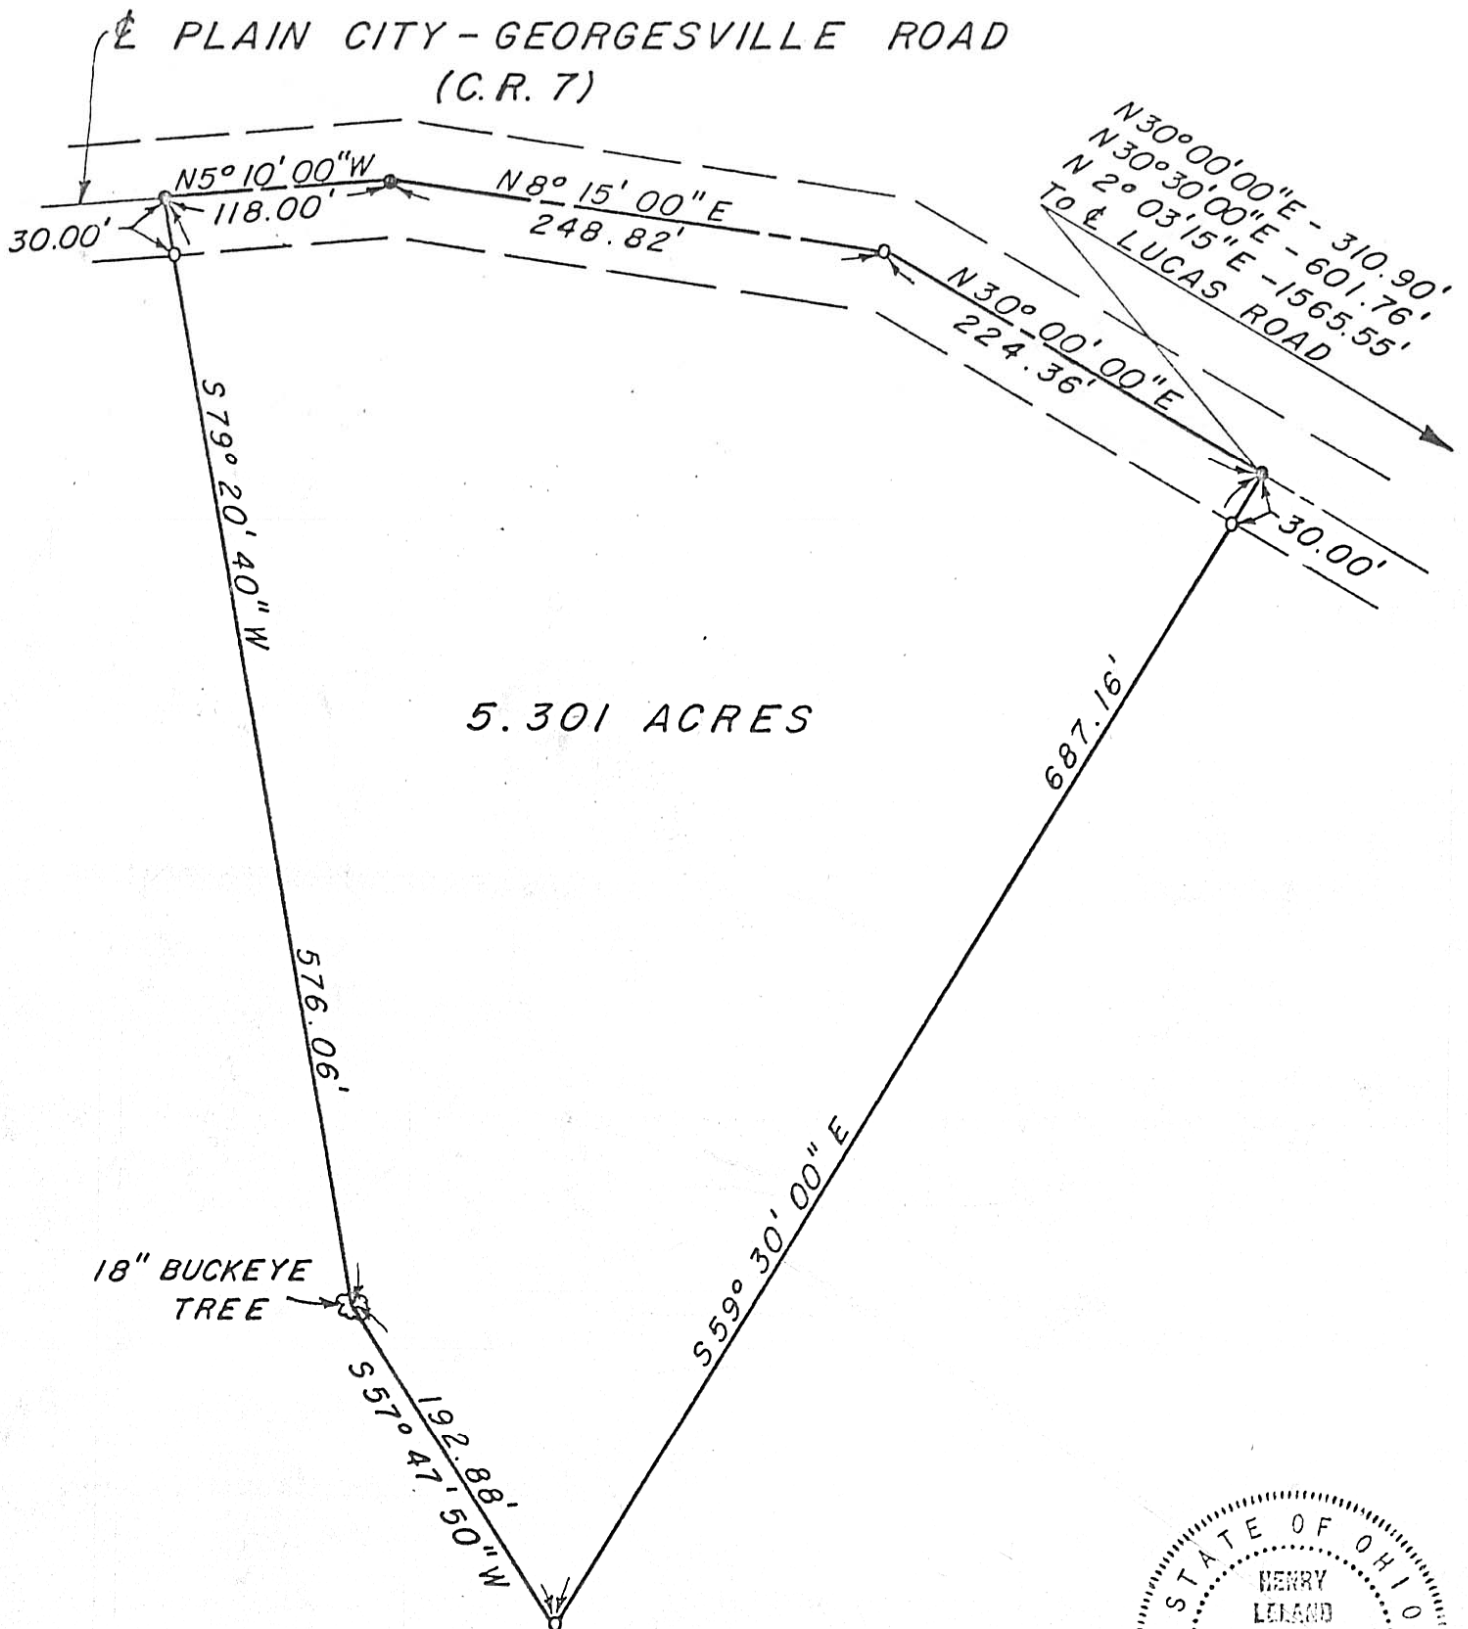

○ - Iron Pin
● - Spike



I HEREBY CERTIFY THAT THE FOREGOING DRAWING WAS PREPARED FROM AN ACTUAL SURVEY OF THE PREMISES.

DRAWN BY MFK

Henry L. Kunze
REGISTERED SURVEYOR No. 5219

KUNZE and ASSOCIATES, INC.
CIVIL ENGINEERS and LAND SURVEYORS
6950 SUNBURY ROAD, WESTERVILLE, OHIO 43081