


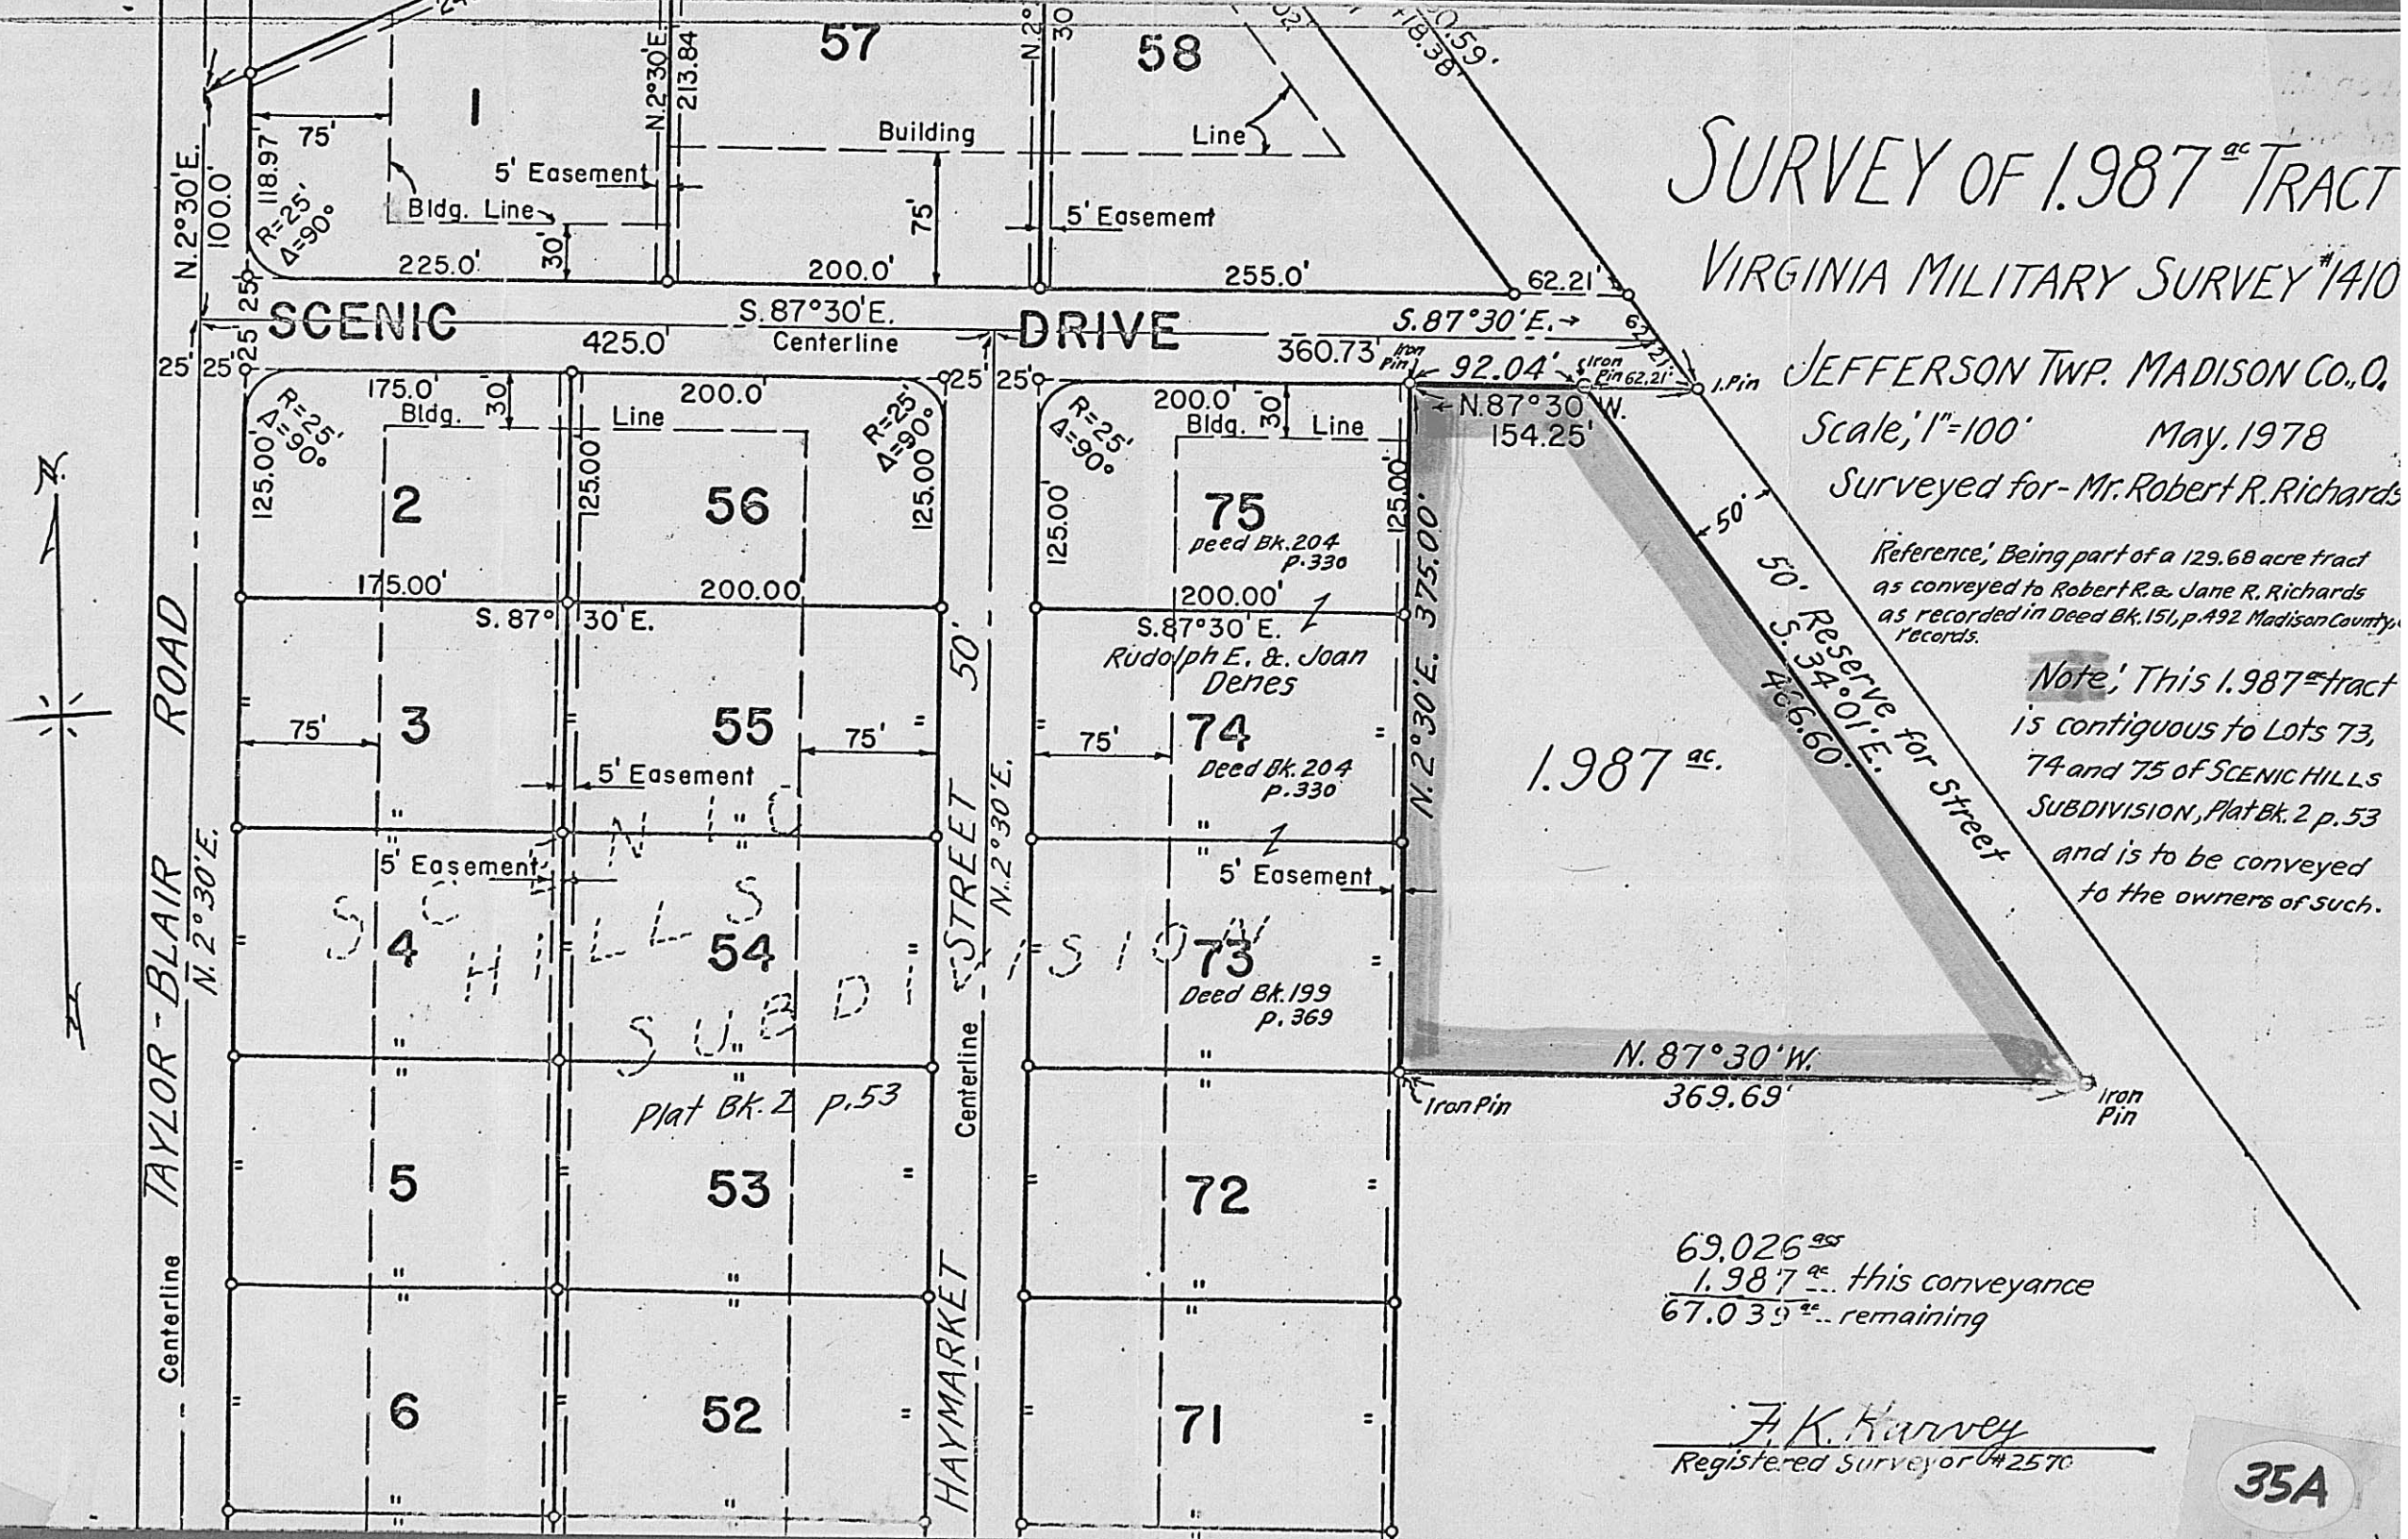

# SURVEY OF 1.987<sup>ac</sup> TRACT VIRGINIA MILITARY SURVEY #1410

JEFFERSON TWP. MADISON CO., O.

Scale, 1"=100' May, 1978

Surveyed for - Mr. Robert R. Richards

Reference, Being part of a 129.68 acre tract  
as conveyed to Robert R. & Jane R. Richards  
as recorded in Deed Bk. 151, p. 492 Madison County,  
Records.

Note, This 1.987<sup>ac</sup> tract  
is contiguous to Lots 73,  
74 and 75 of SCENIC HILLS  
SUBDIVISION, Plat Bk. 2 p. 53  
and is to be conveyed  
to the owners of such.

69.026<sup>95</sup>  
1.987<sup>ac</sup> this conveyance  
67.039<sup>ac</sup> remaining

F. K. Harvey  
Registered Surveyor #2570