


SURVEY OF 5.000 ACRES OUT OF A 28.30 ACRE TRACT IN THE NAME OF MARY EGELHOFF (SECOND TRACT, DEED BOOK 148, PAGE 488), IN MADISON COUNTY, OHIO, JEFFERSON TWP. V.M.S. 12273, AND A RE-SURVEY OF 5.357 ACRES IN THE NAME OF DANIEL AND BEVERLY EADES, FOR A TOTAL OF 10.357 AC.

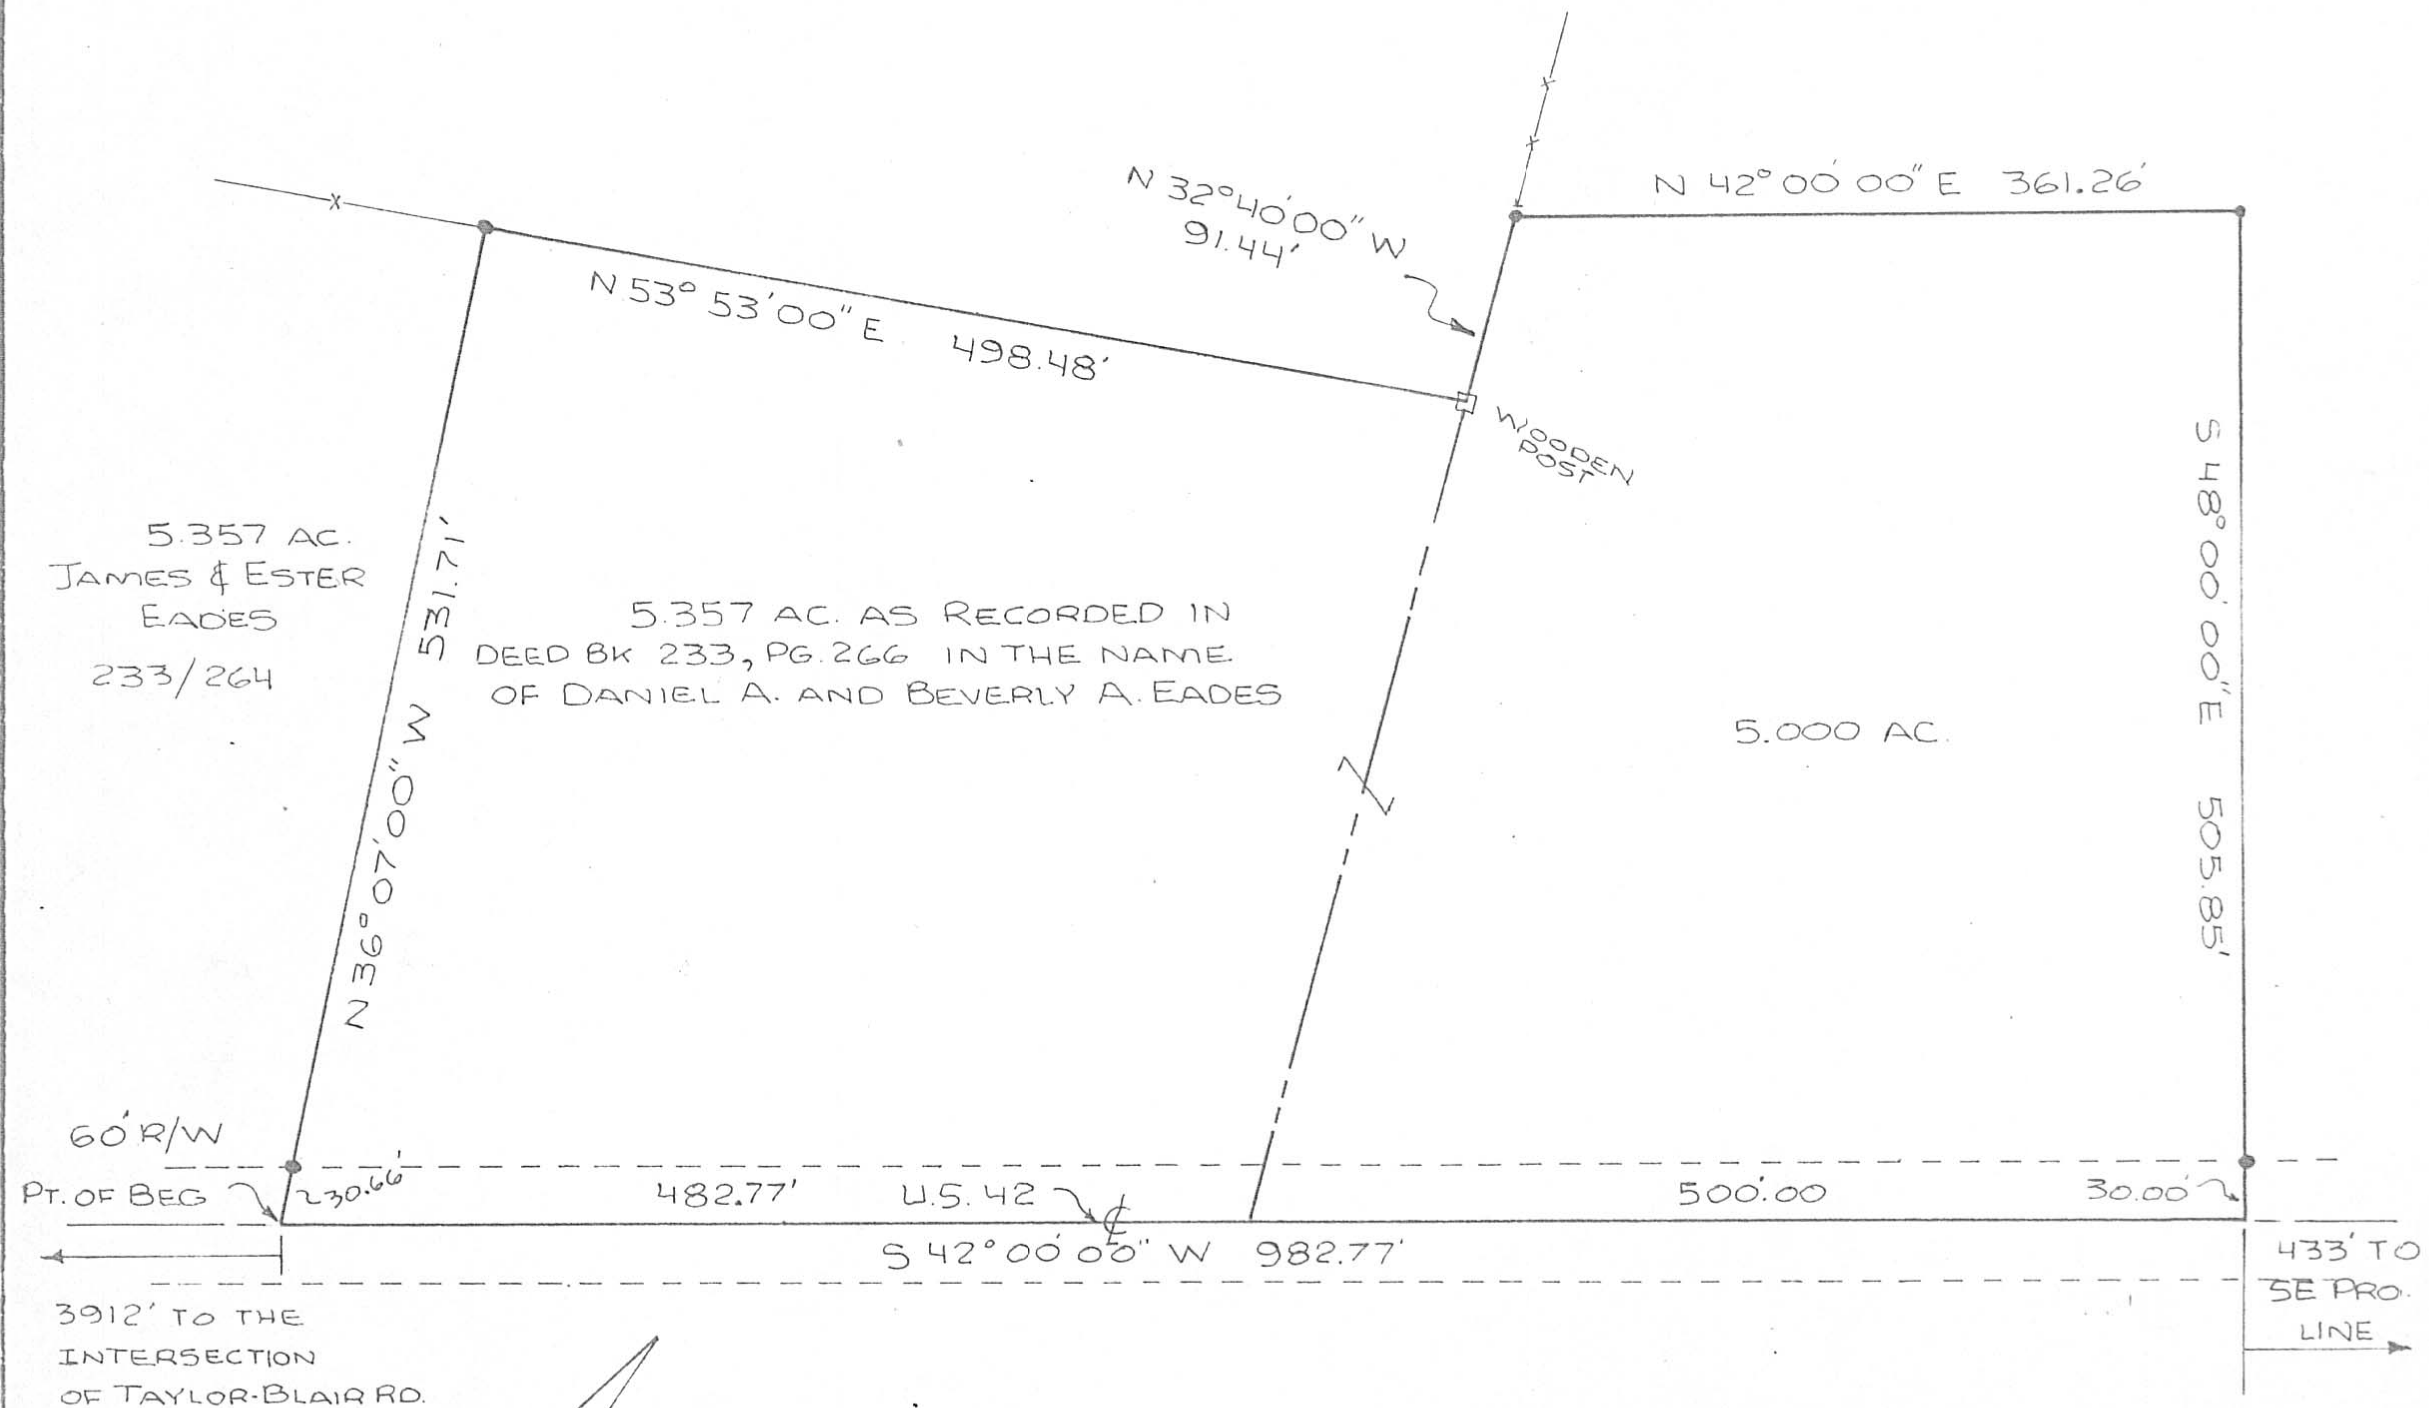

SCALE: 1 INCH = 100 FEET

● IRON PIPES WITH CAPS (P.S. 5969)

BABB ENGINEERING & SURVEYING
LONDON, OHIO TEL. 852-4121

DRAWN

CHECKED

SIGNED:

[Signature]

[Signature]

Neil Babb Feb 19

NEIL BABB

P.S. 5969

35C