


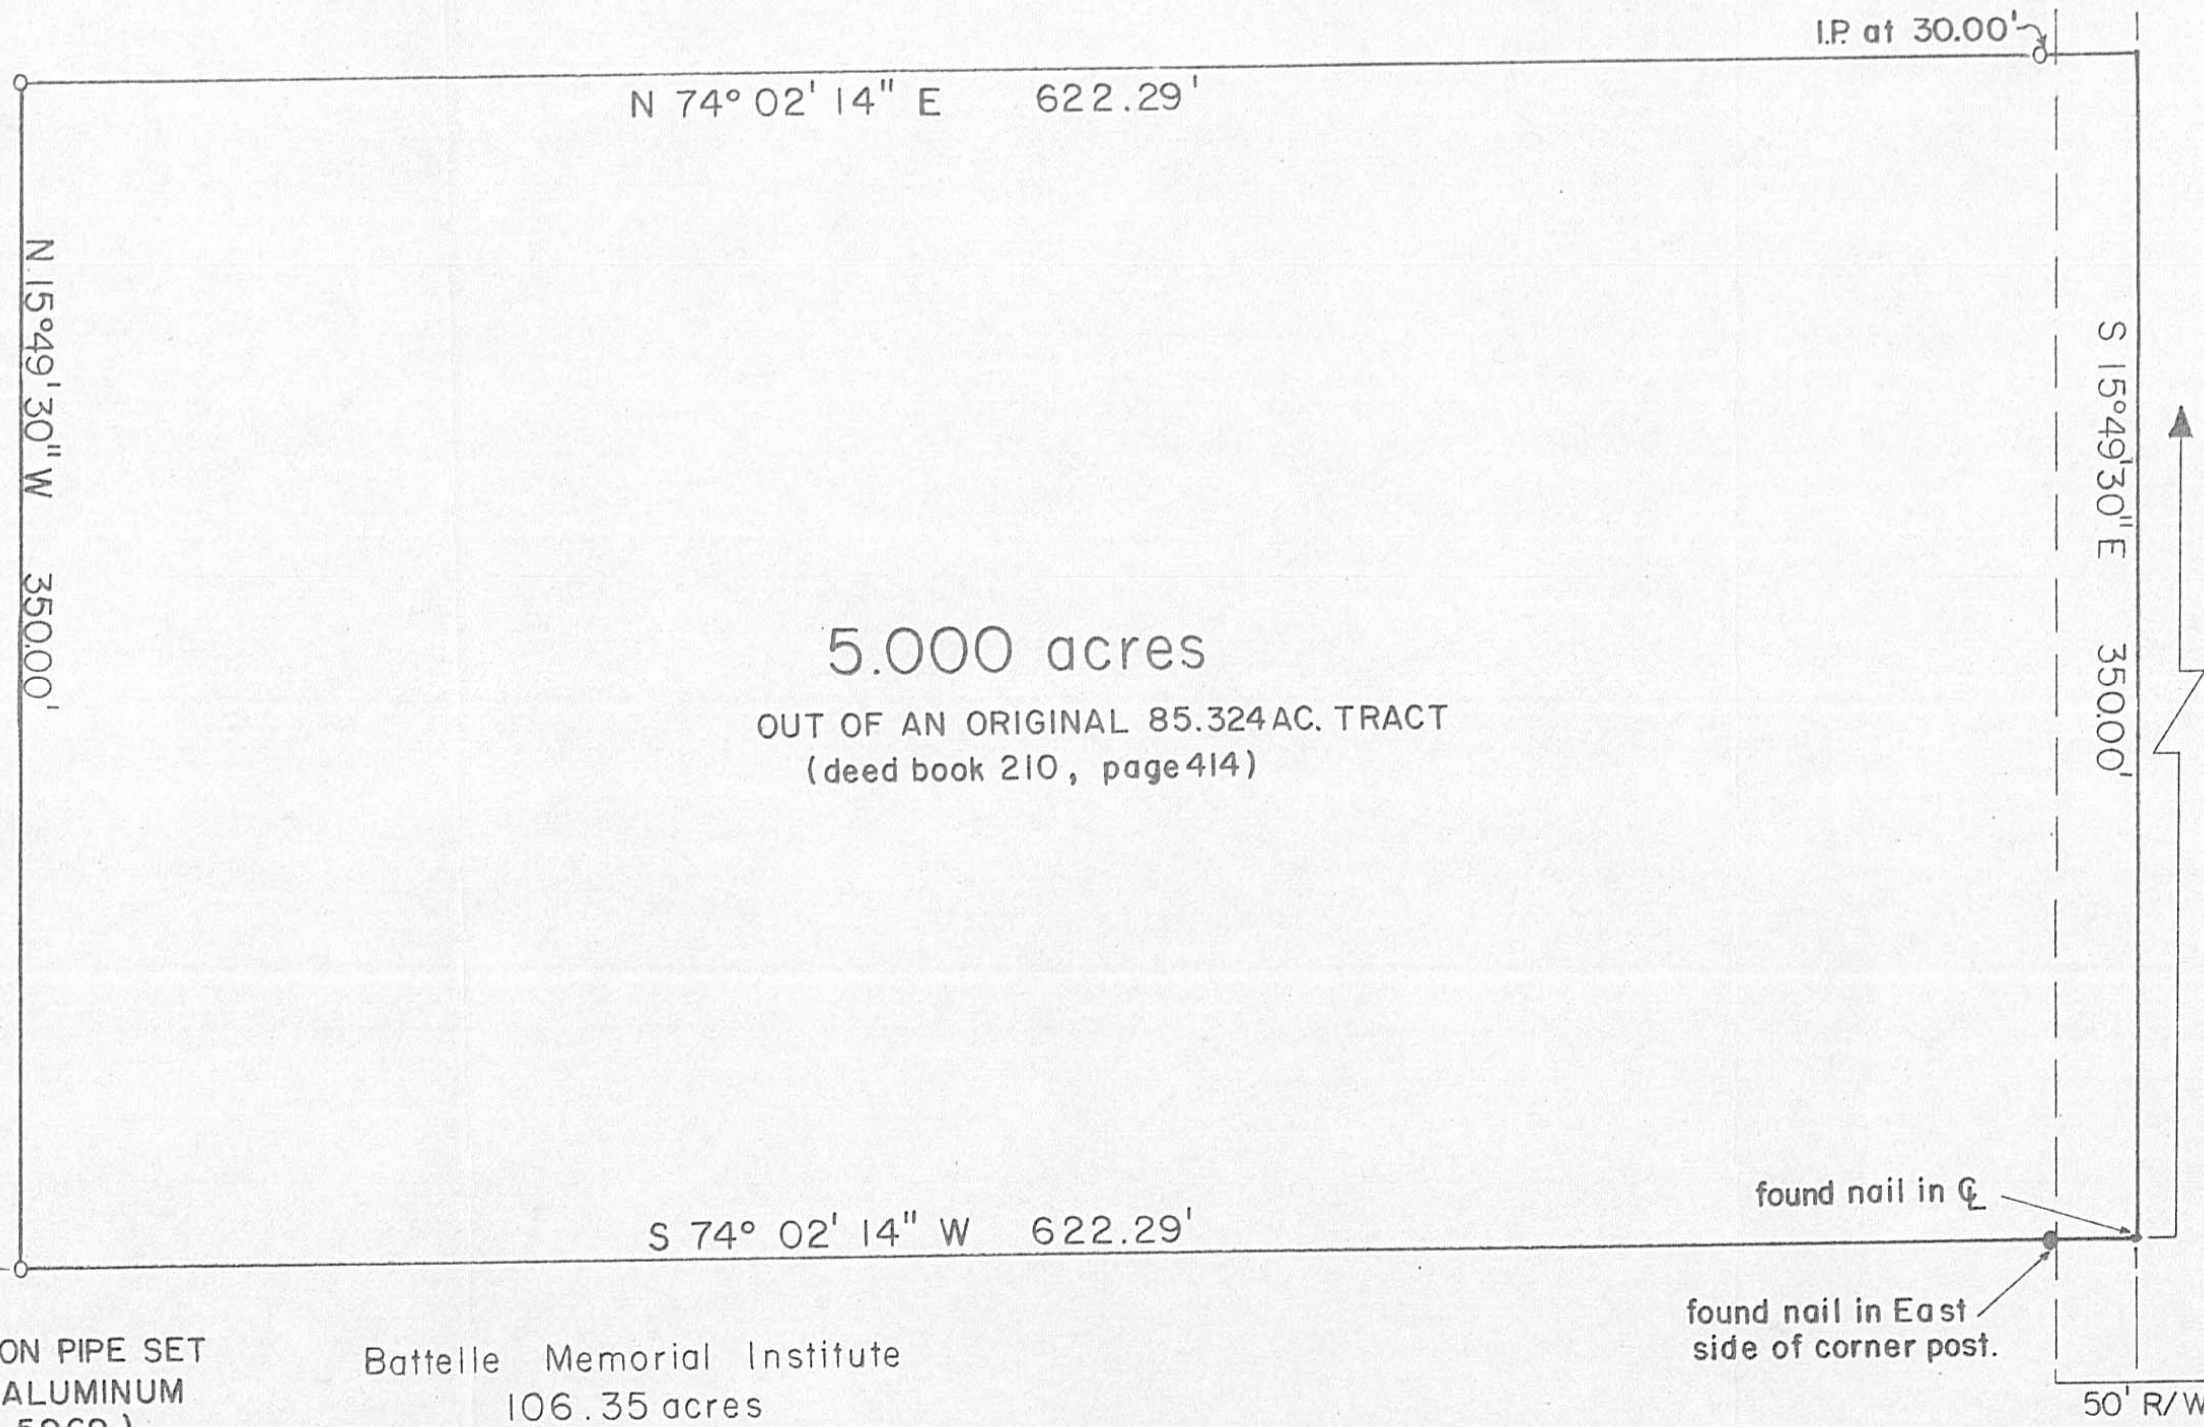

5.000 acres
 OUT OF AN ORIGINAL 85.324 AC. TRACT
 (deed book 210, page 414)

N 15° 49' 30" W 1105.24' to P.K. nail at the intersection of the centerlines
 of the High Free Pike and Plain City - Georgesville Rd.



o- INDICATES IRON PIPE SET
 (3/4" x 30" WITH ALUMINUM
 CAP MARKED P.S. 5969.)

Battelle Memorial Institute
 106.35 acres

found nail in C
 found nail in East
 side of corner post.

50' R/W

BABB ENGINEERING & SURVEYING
 5 EAST FIRST ST., P.O. BOX 374
 LONDON OHIO, 43140

J.L. WILCOX & CO.
 303 EAST LIVINGSTON AVE.
 COLUMBUS, OHIO 43215
 TELEPHONE: (614) 221-1172

SV- 9179 JOB NO.	 NEIL BABB P.S. 5969
15 FEB. 1980 DATE	