


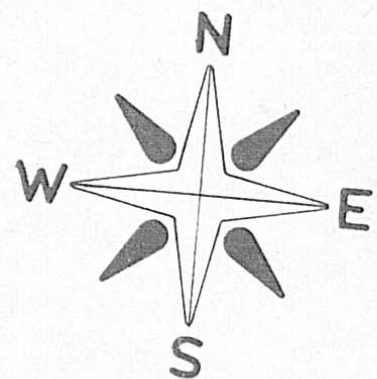


SCALE: 1"=100'

O — INDICATES IRON PIPE SET
3/4" IN DIA. x 30" IN LENGTH.

V.M.S.
12143

R.L. PARSONS
140/413 FIRST TRACT
ORIGINALLY 203.69 AC.

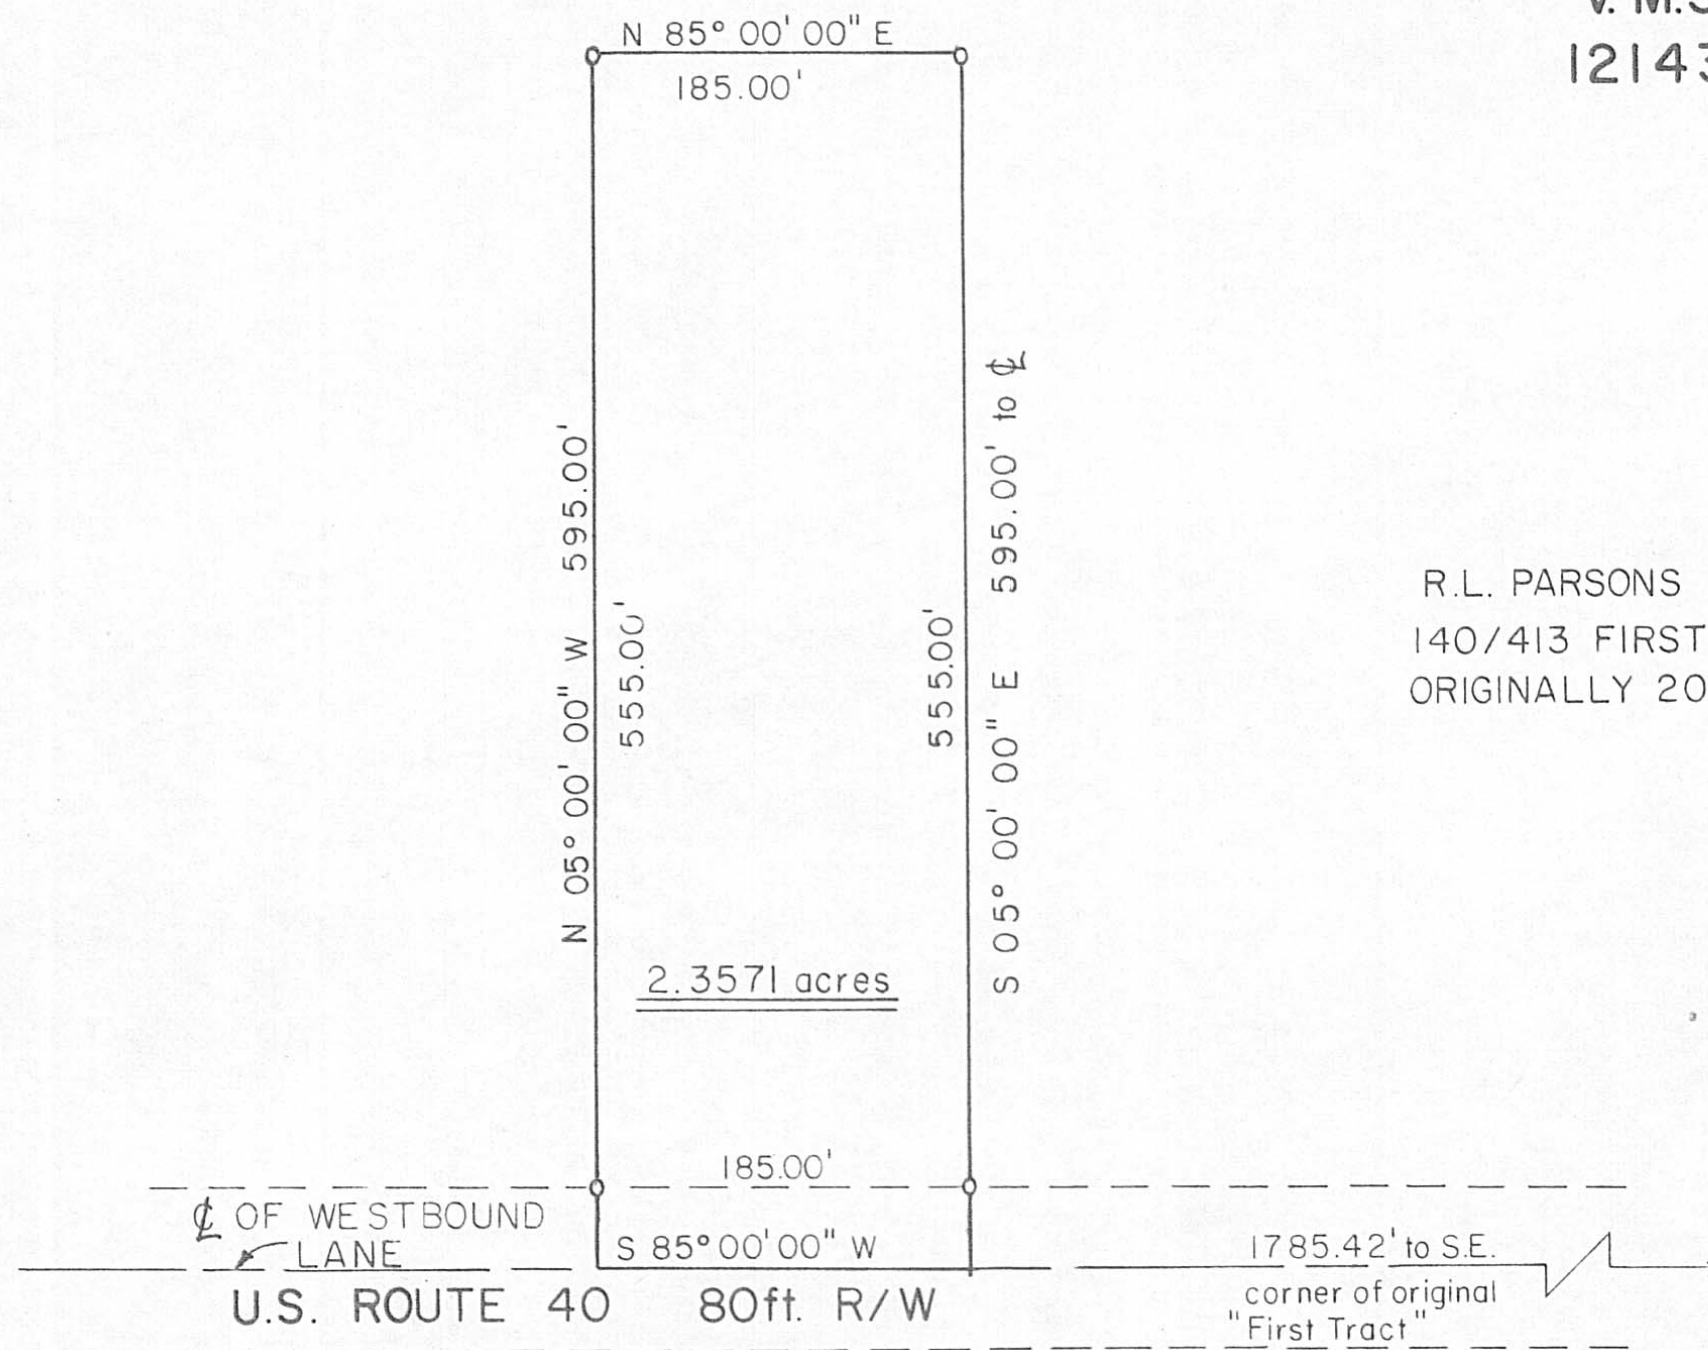

BABB ENGINEERING & SURVEYING
11 EAST FIRST ST., P.O. BOX 374
LONDON, OHIO 43140

PLAT SHOWING SURVEY OF A 2.3571
ACRES OUT OF AN ORIGINAL 203.69
ACRE (FIRST TRACT) IN THE NAME OF
R.L. PARSONS AS RECORDED IN D.B.
140, PG. 413 AND SITUATED IN JEFFER-
SON TWP., MAD. CO., OHIO, V.M.S. 12143

SV-03481

JOB NO.

1, MAY 1981

DATE

NEIL BABB P.S. 5969