

BUSINESS CALL:
TEL: 852-0449
852-9404

LOCAL ASSOCIATES (TEL AREA CODE 614)
RODGER IRWIN BAKER - 852-0449
REMO D. MANCINI - 852-1755
DEAN PORTER - 869-3191
PEARL L. SOLLARS - 869-2852

PROPERTY SURVEYS
PROPERTY ABSTRACTS
LAND DESCRIPTIONS
MATH-CALCULATIONS
PLATS, DRAFTING SERVICE
AERIAL MAPPING CONTROL
HYDROGRAPHIC SERVICE
TOPOGRAPHIC SURVEYING
SUBDIVISIONS - LOTS
MORTGAGE SURVEYS
LAND TITLE REPORTS




Rodger Irwin Baker and Associates

LICENSED IN OHIO - INDIANA - KENTUCKY - WEST VIRGINIA - GEORGIA

Registered Professional Surveyors

(STATE RT. 42 N.) LONDON-DELAWARE ROAD - LONDON, OHIO 43140

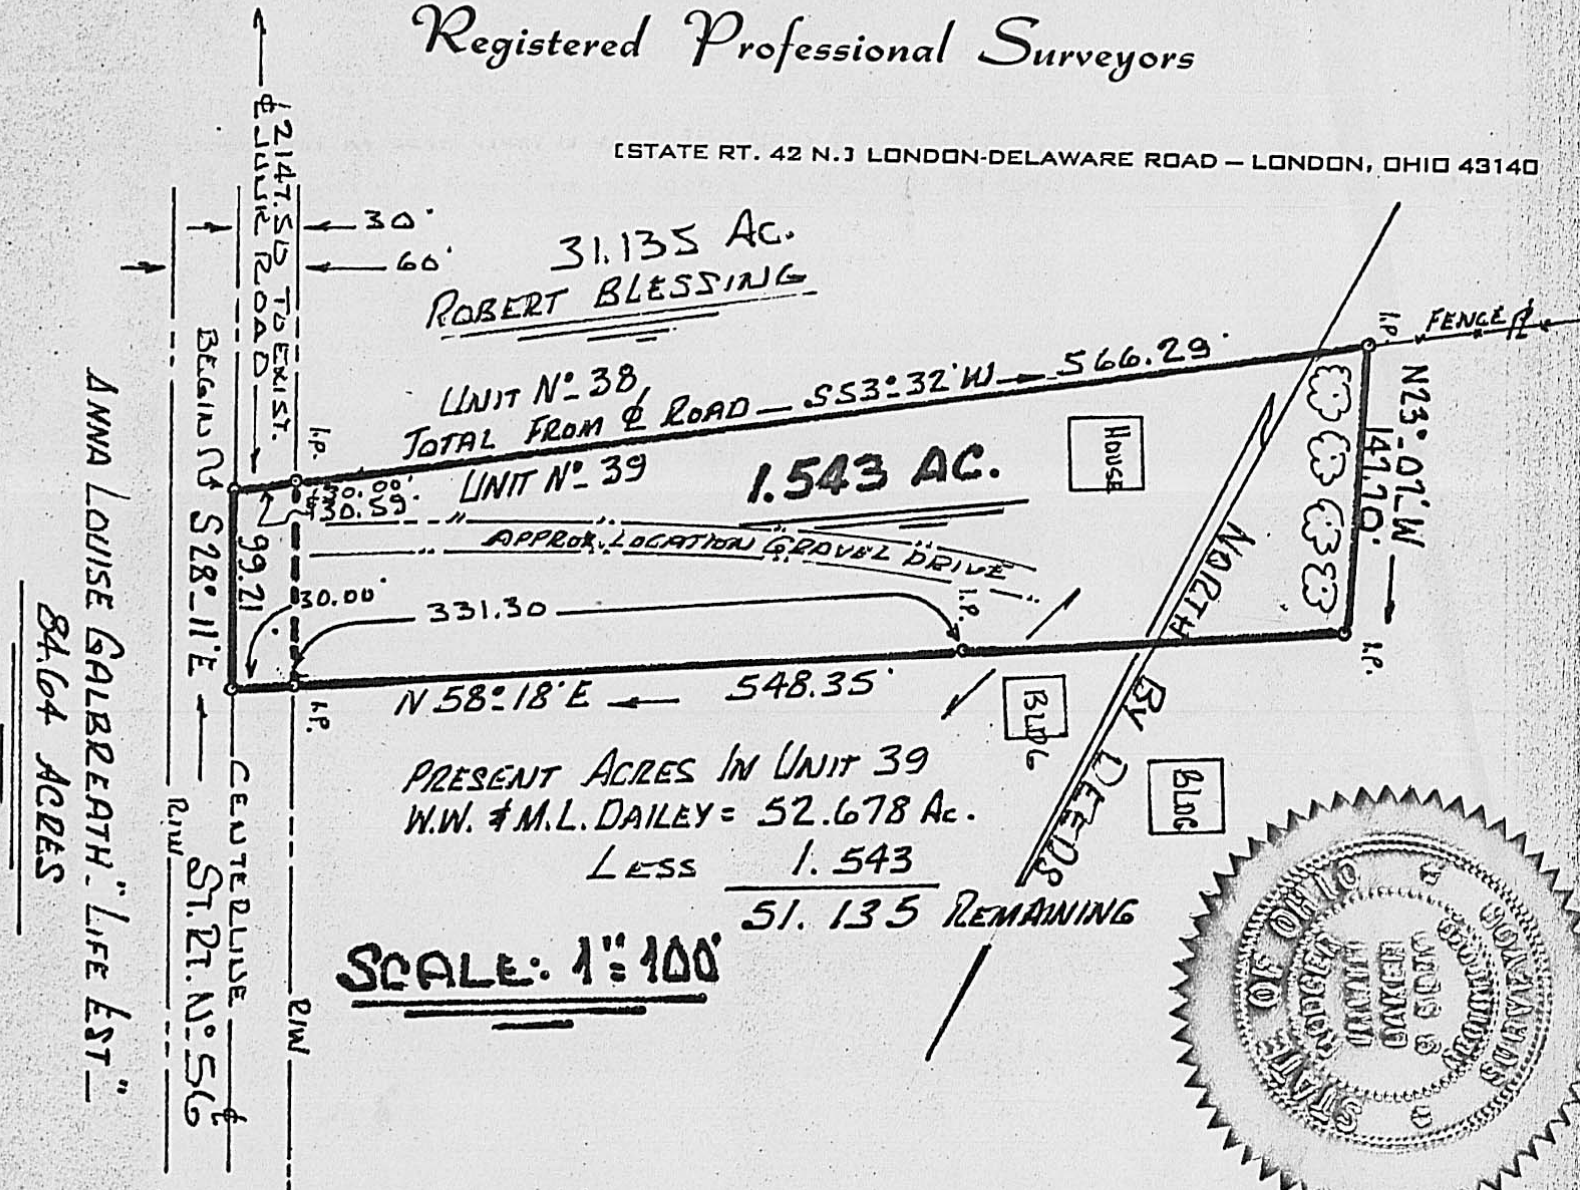

Description: Being 1.543 acres...a portion of Unit # 39 in VMS 8207...Pleasant Township, Madison County, Ohio....Commonly known as the residence of Wilbur Dailey, bounded and more particularly described as follows:

Beginning with the centerline of State Route # 56, and common corner to Robert Blessing and Wilbur and M.L. Dailey...said point the corner of Units 38 and 39, Pleasant Township, Madison County, Ohio, (VMS 8207), thence with the boundary between said Units N 53 deg 32 min W , (passing a pin at 30 feet), 566.29 feet to a pin; then N 23 deg 07 min W 147.70 feet to a pin; thence N 58 deg 18 min E 548.35 feet to a point in the centerline of State Route # 56; thence with the centerline to said road S 28 deg 11 min E 99.21 feet to the beginning;

This parcel contains 1.543 acres of land...it is a portion of WW and ML Dailey's 52.678 acres...Surveyed as requested by Wilbur Dailey.....By Rodger Irwin Baker.

APPROVAL BY:
COUNTY ENGINEER _____
COUNTY ZONING INSPECTOR _____
COUNTY BOARD OF HEALTH _____
MADISON COUNTY COURT HOUSE
LONDON, OHIO 43140

Rodger Irwin Baker

RODGER IRWIN BAKER
SURVEYOR
RFD 3 - ROUTE 42 N.
LONDON, OHIO 43140

14D