

PROPERTY ABSTRACTS
LAND DESCRIPTIONS
MATH-CALCULATIONS
PLATS, DRAFTING SERVICE
AERIAL MAPPING CONTROL
HYDROGRAPHIC SERVICE


Registered Professional Surveyor



RODGER IRWIN BAKER
SURVEYOR
RFD 3 - ROUTE 42 N.
LONDON, OHIO 43140

PLESANT TOWNSHIP
MADISON COUNTY - OHIO

EVERETT HELEN TAYNOR

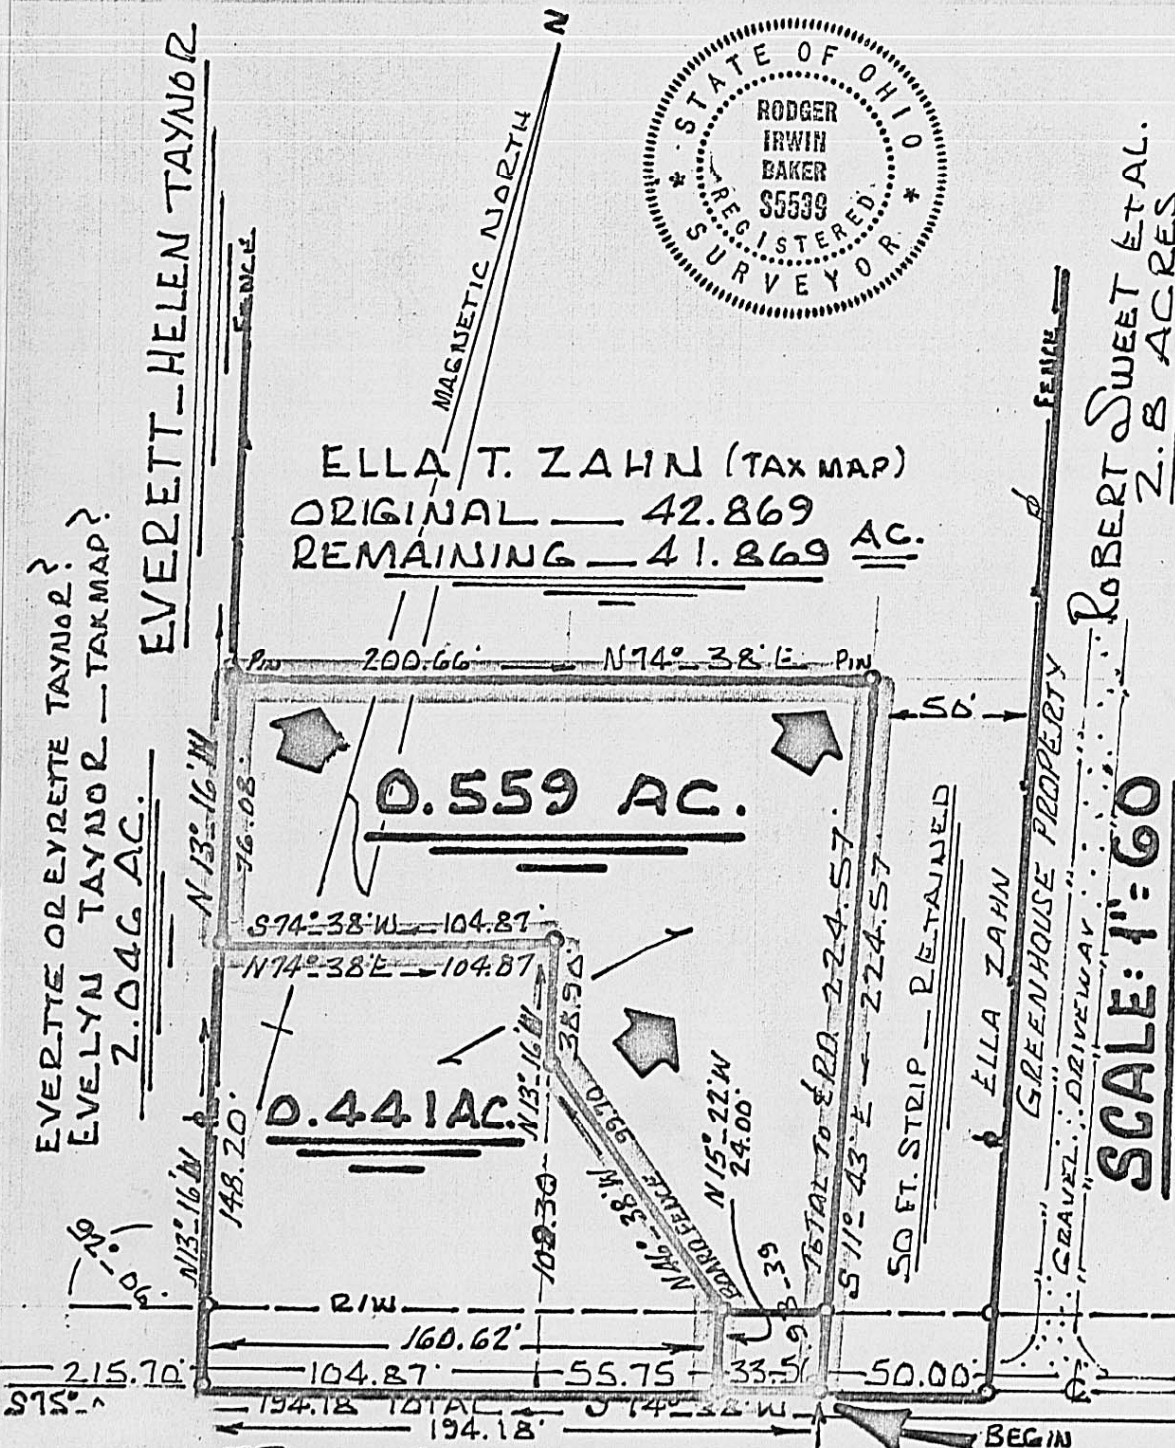

SCALE: 1"=60'

NEW SURVEY - FOR PEARL CARTMILLE
0.559 AC. ADDED TO PREVIOUS 0.441 AC.
PART OF 42.869 AC. ELLA T. ZAHN
SITUATED WITHIN VMS 464
PLESANT TOWNSHIP
MADISON COUNTY - OHIO

AKB 57-R/W-McCLIAMSVILLE

~~CEMETARY RD~~

409.88' To E. JCT. Woods-O'Possum Road (AKA - CEMETERY)

504 E: 12 60'

15A